


RECEIVED
 By A King at 12:09 pm, Oct 26, 2020

Approximate height of wall behind installation shown for reference

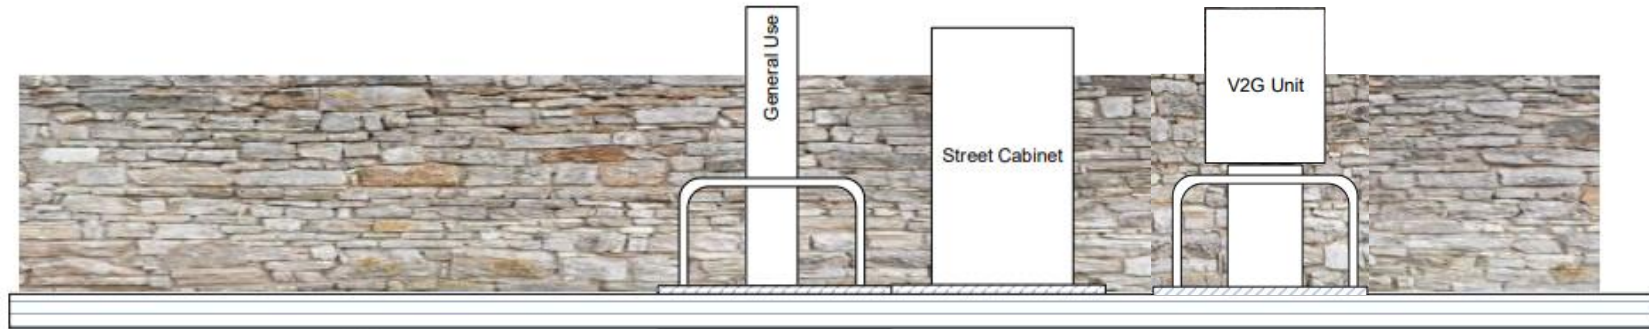

Hard Surfacing Layer
 (Existing tarmac)

| | |
|--------------|---------------------------|
| Title | IoS GO-EV Site Elevations |
|--------------|---------------------------|

Notes

Diagram showing front elevation of Site 21 installation with associated EV charging and supply equipment.

| | |
|-----------------|--------------------------|
| Project | IoS GO-EV |
| Client | IoSCV |
| Date | 23/10/2020 |
| Scale | 1:25 |
| Drawn | DJH |
| Drawing | GO-EV Site 21 Elevations |
| Revision | 03 |

Designed By



Email: info@ioscv.co.uk
 Web: www.ioscv.co.uk