




Rev	Date	Description	Author
B	25.01.21	Issued for planning	ha

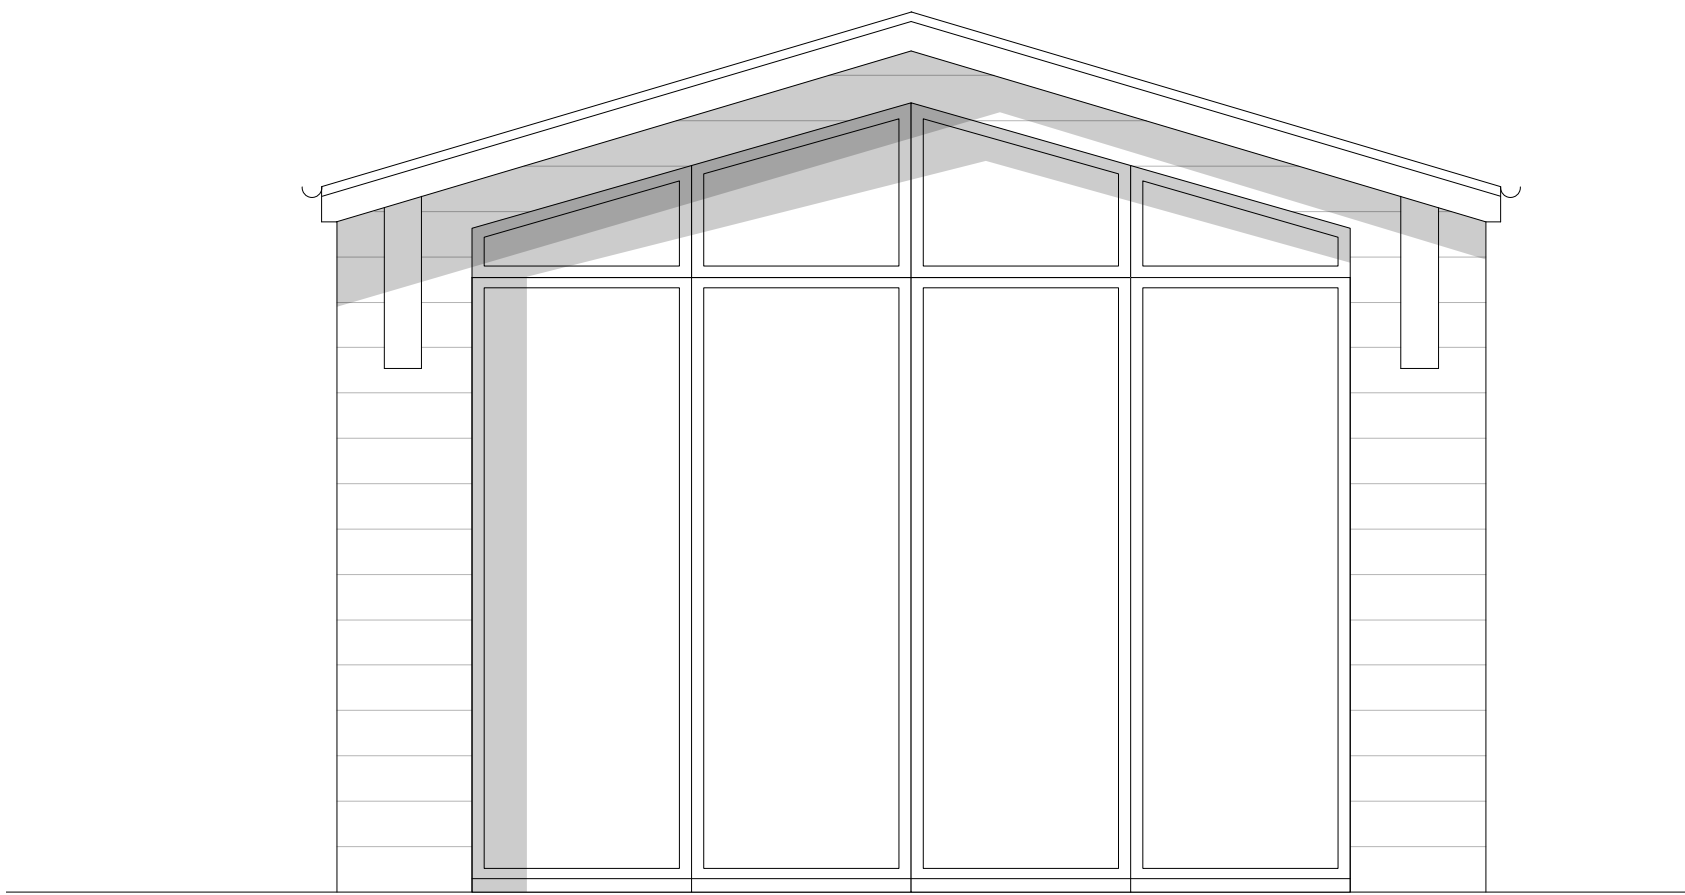


Front Elevation

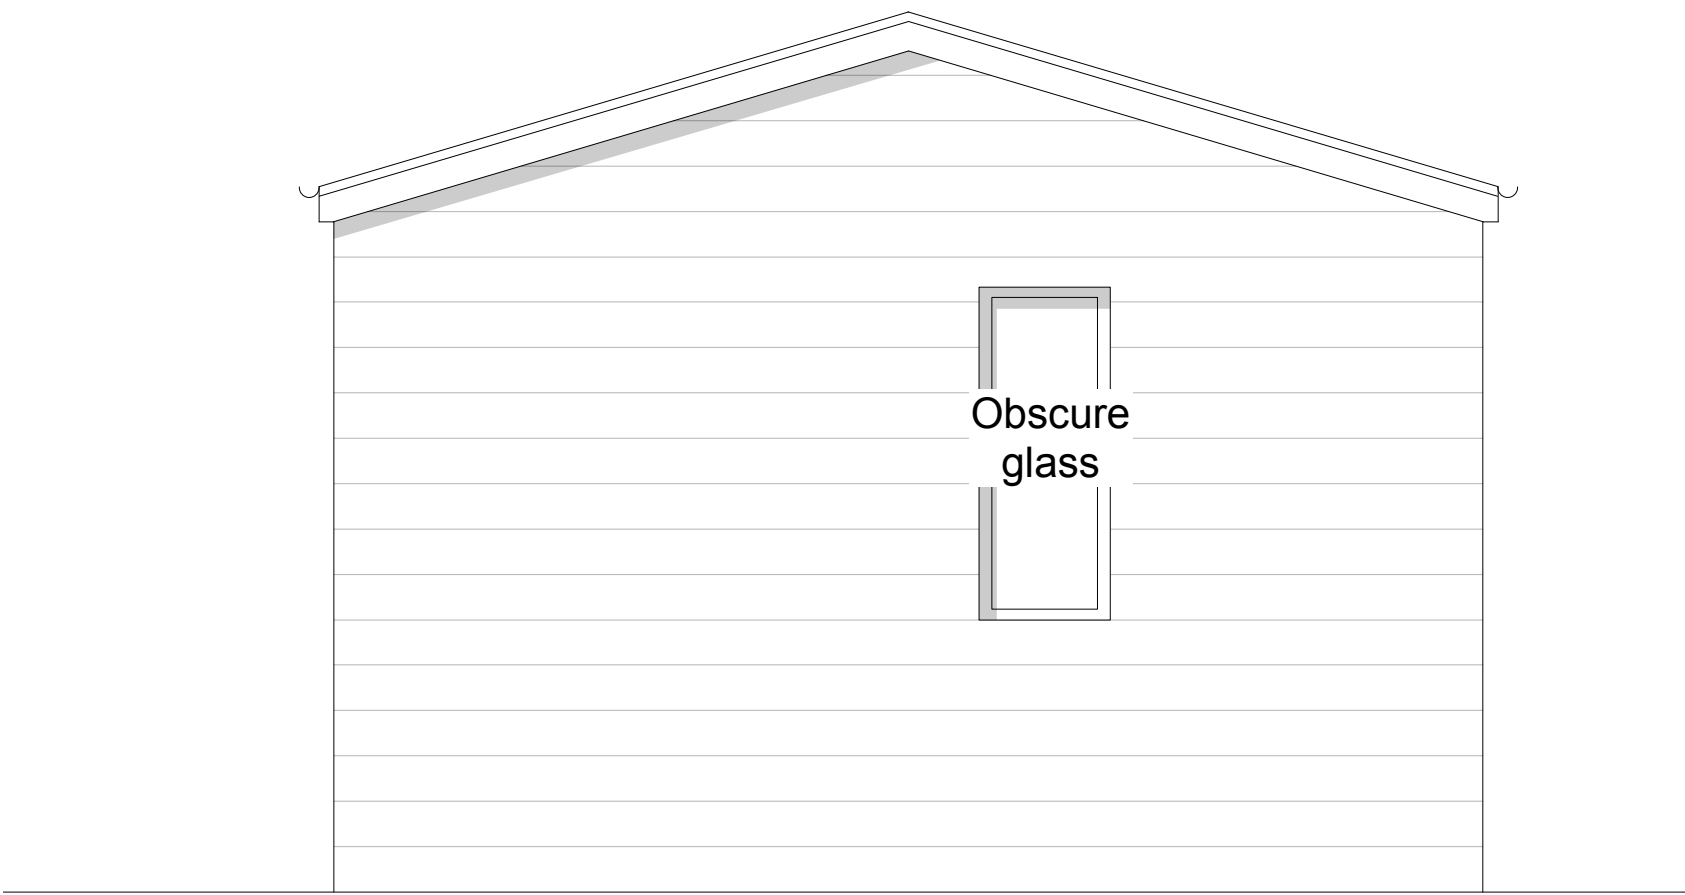


Rear Elevation

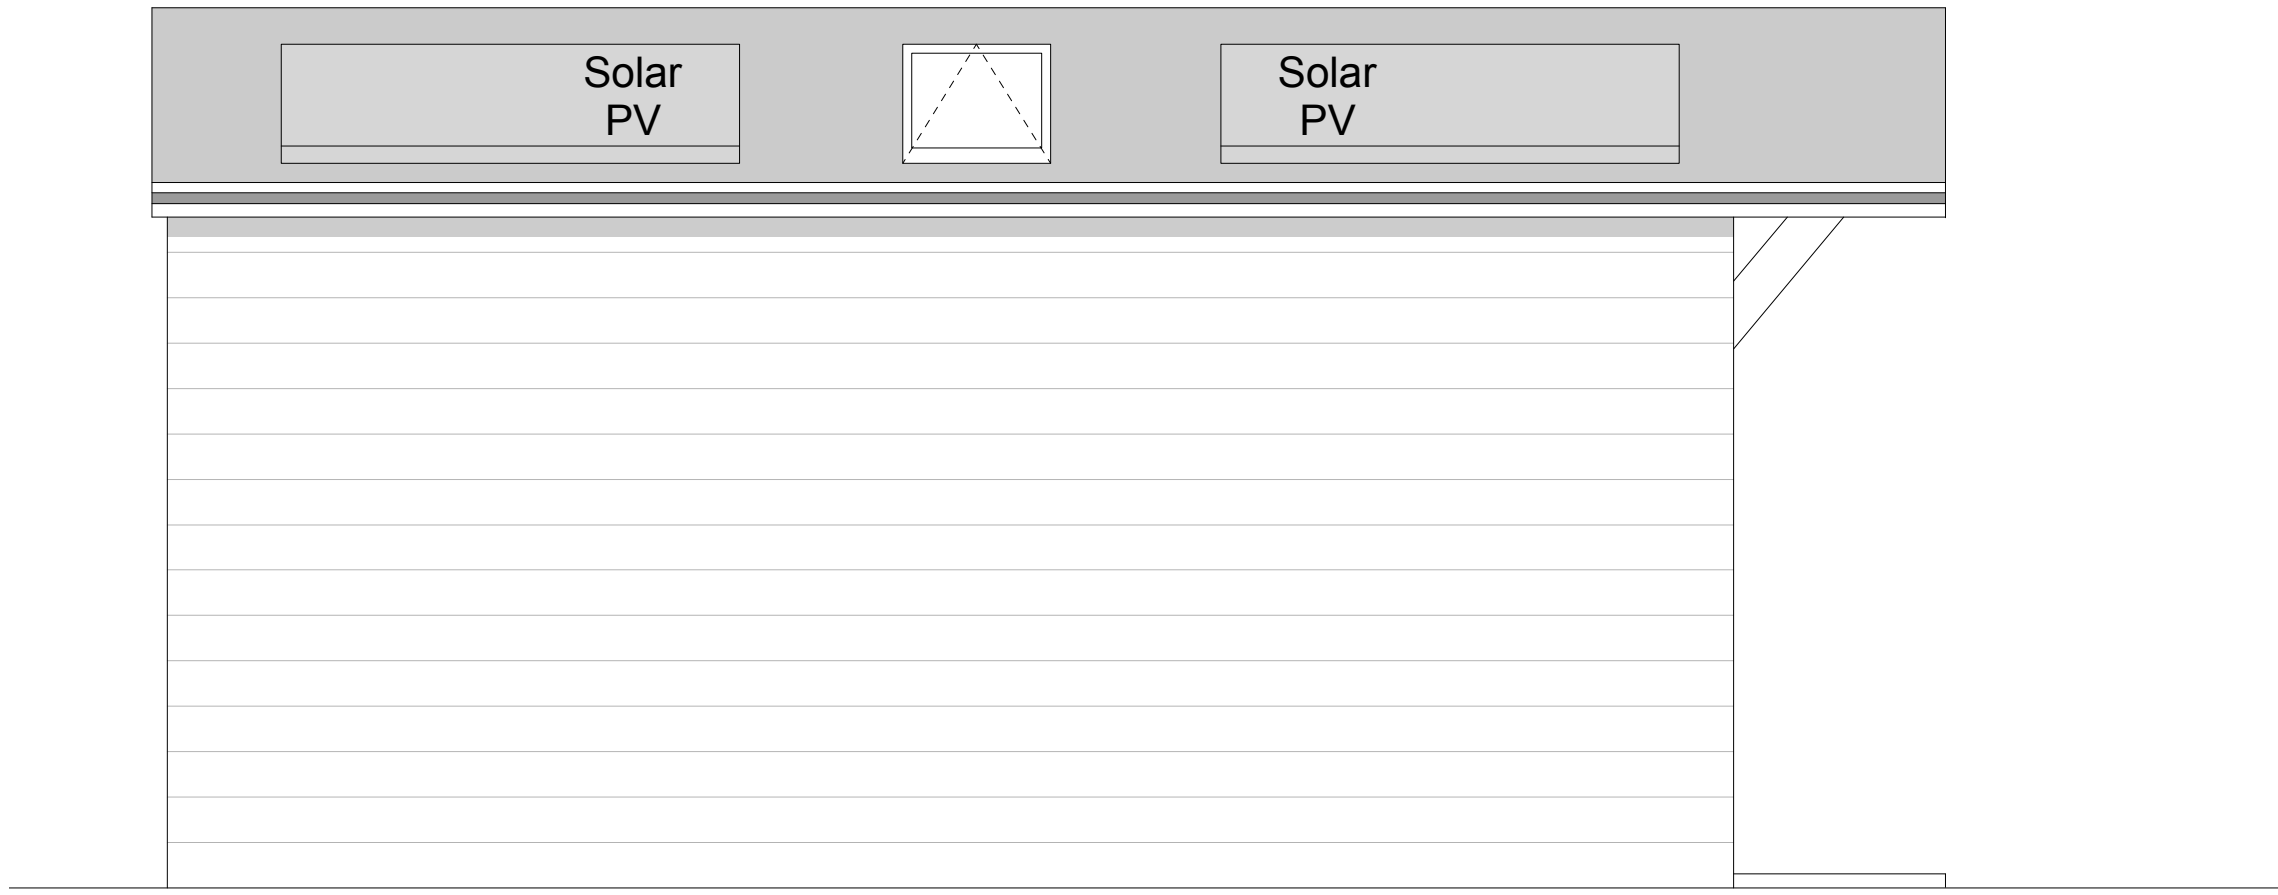

Side Elevation / Front Entrance

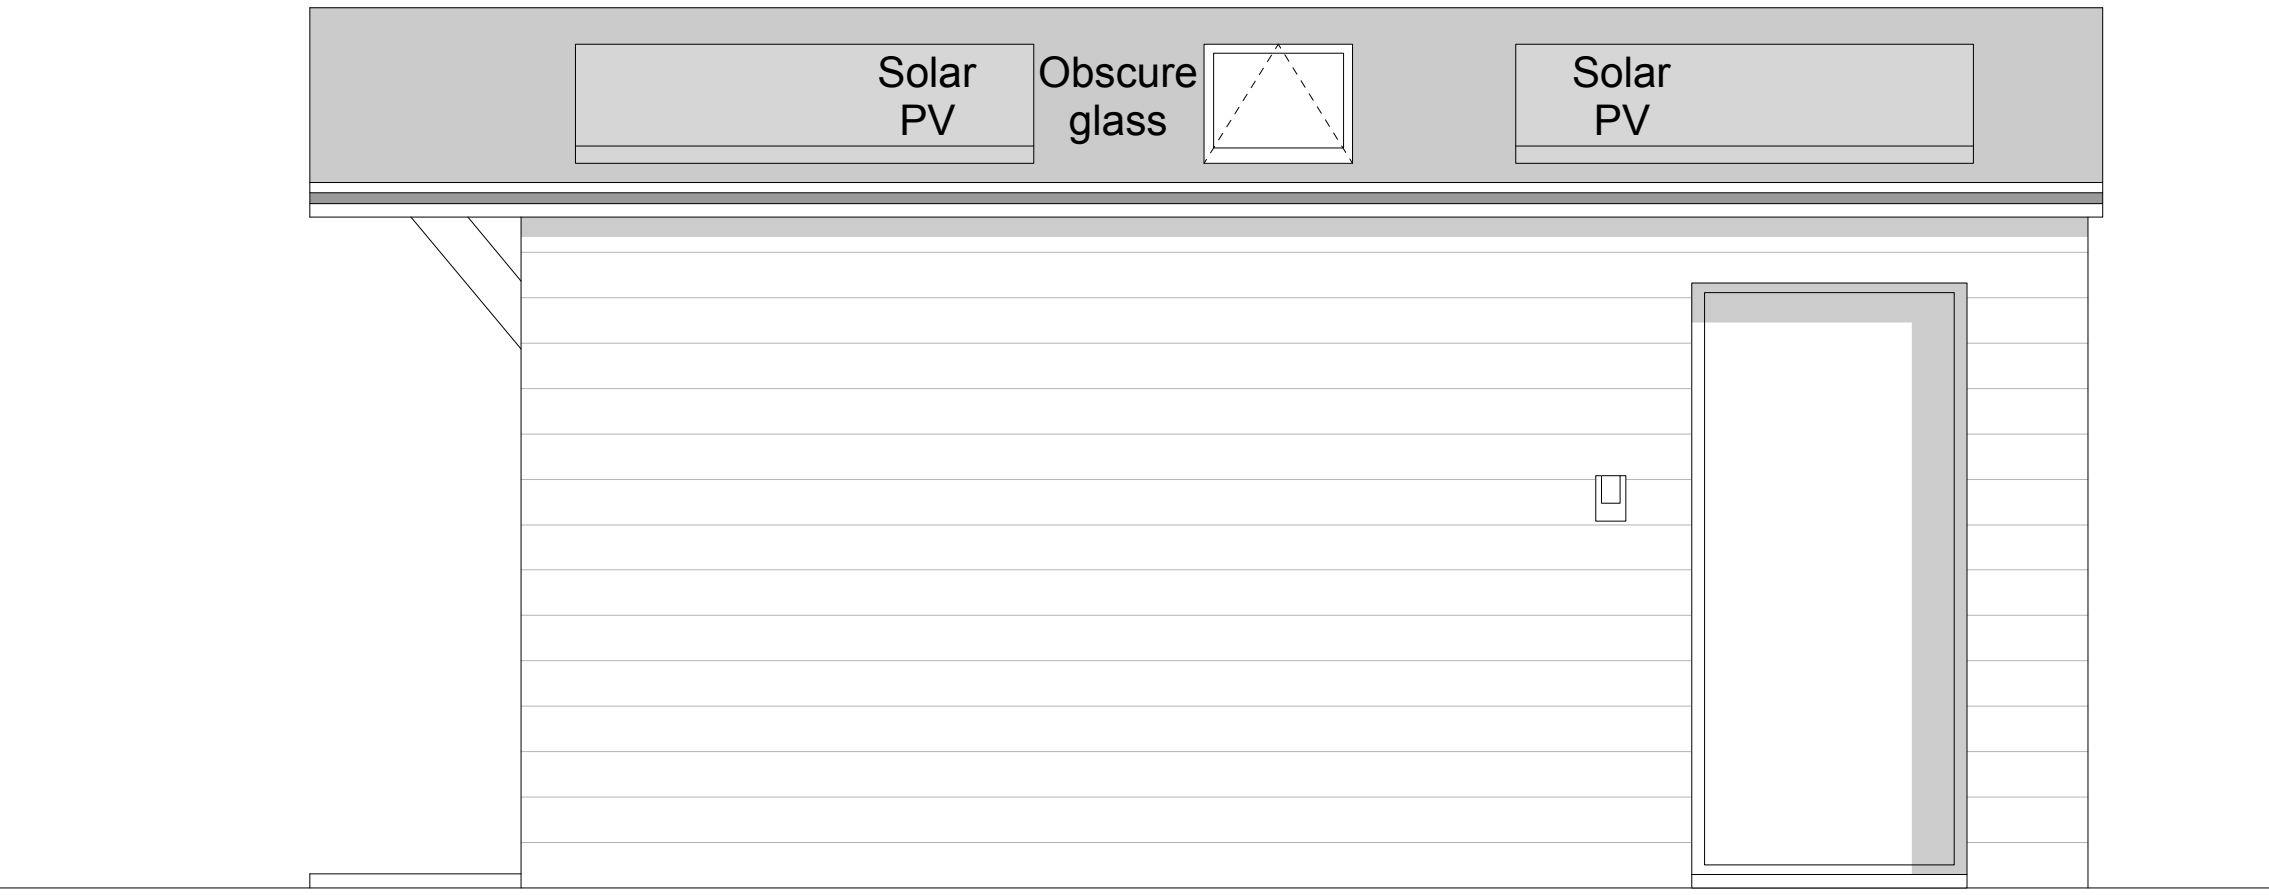

Side Elevation

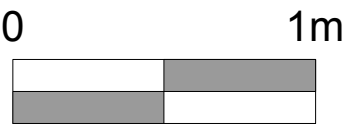

PLANNING

Tregarthen Hotel  
Isles of Scilly

Proposed Elevations  
Unit 5

Scale: 1:25 @ A1 (1:50 @ A3)

Drawing No: 1542 / PL09 Rev B

The Boat Shed, Michael Browning Way  
Exeter EX2 8DD  
01392 438051 mail@g-a.uk.com

grainge architects