

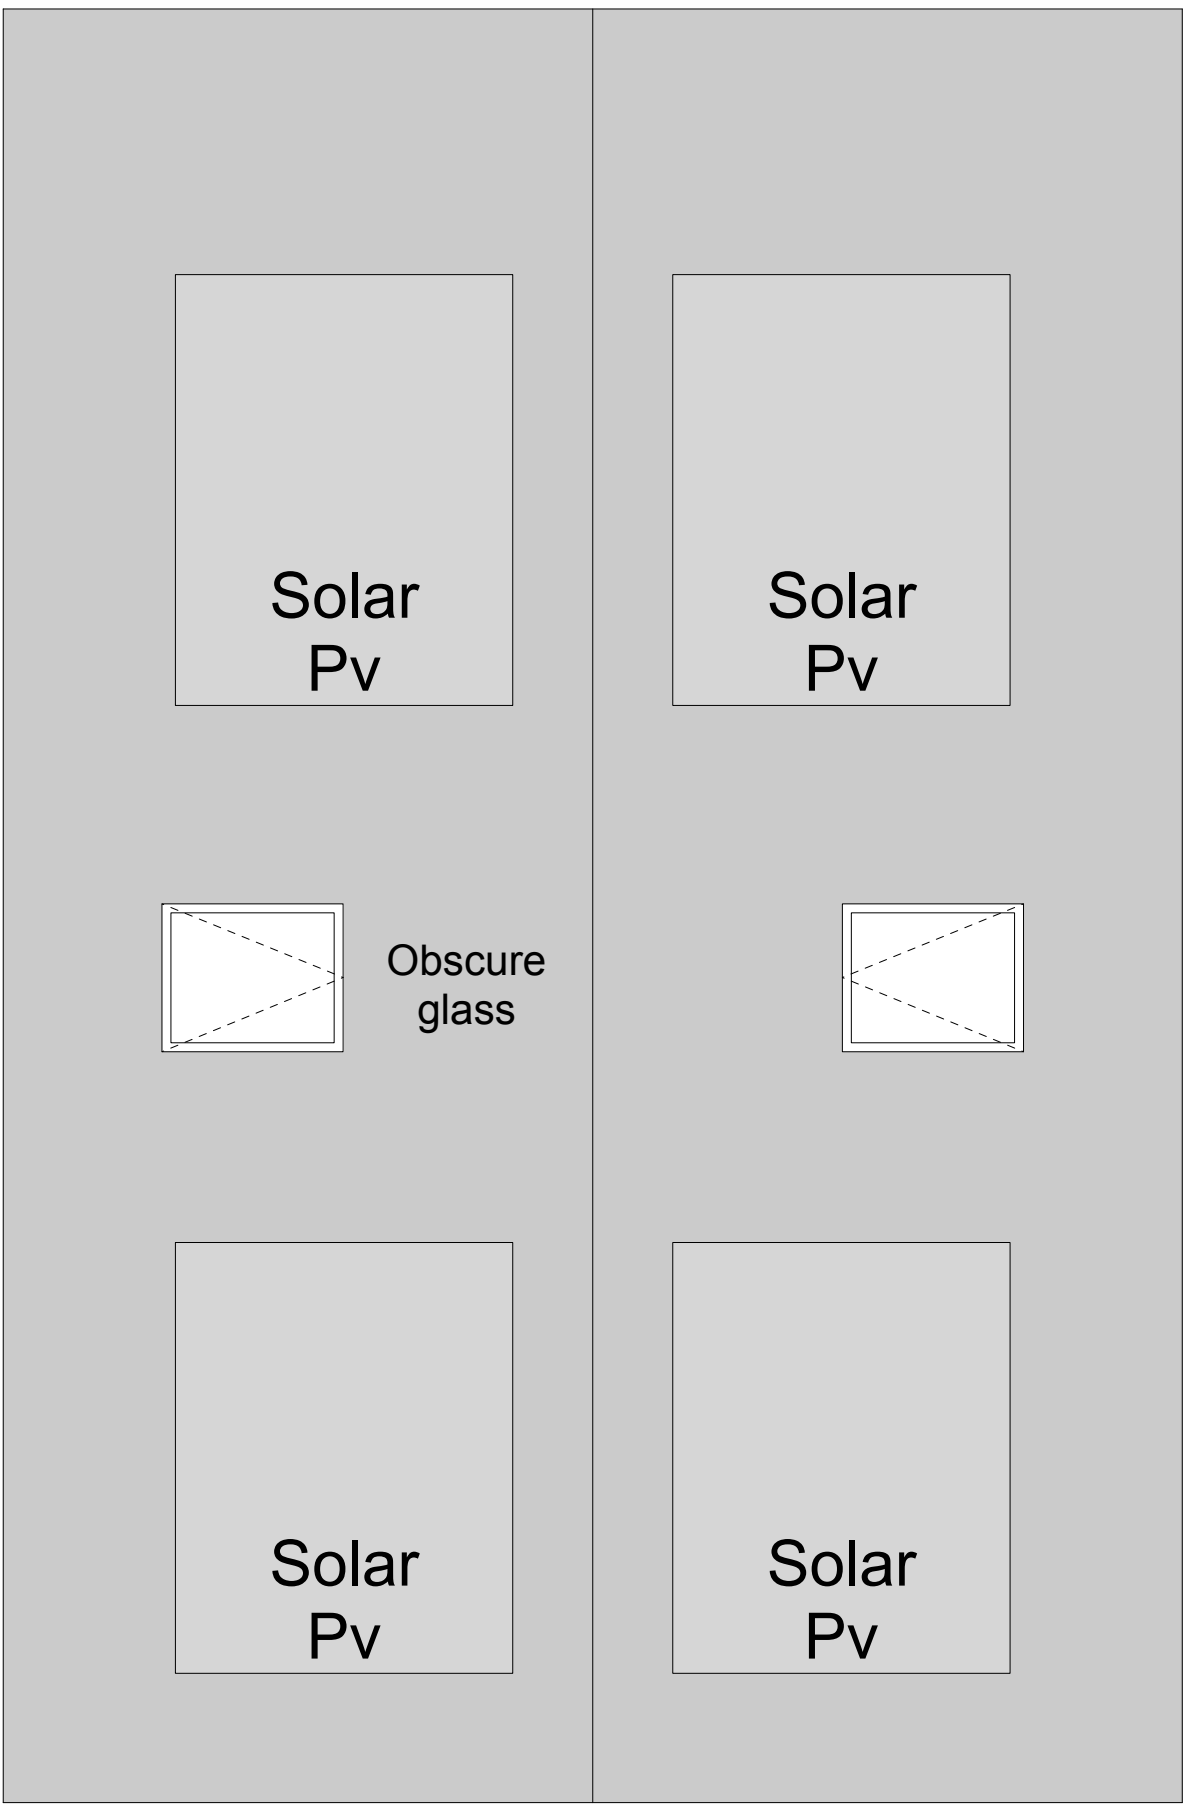


Ground Floor Plan

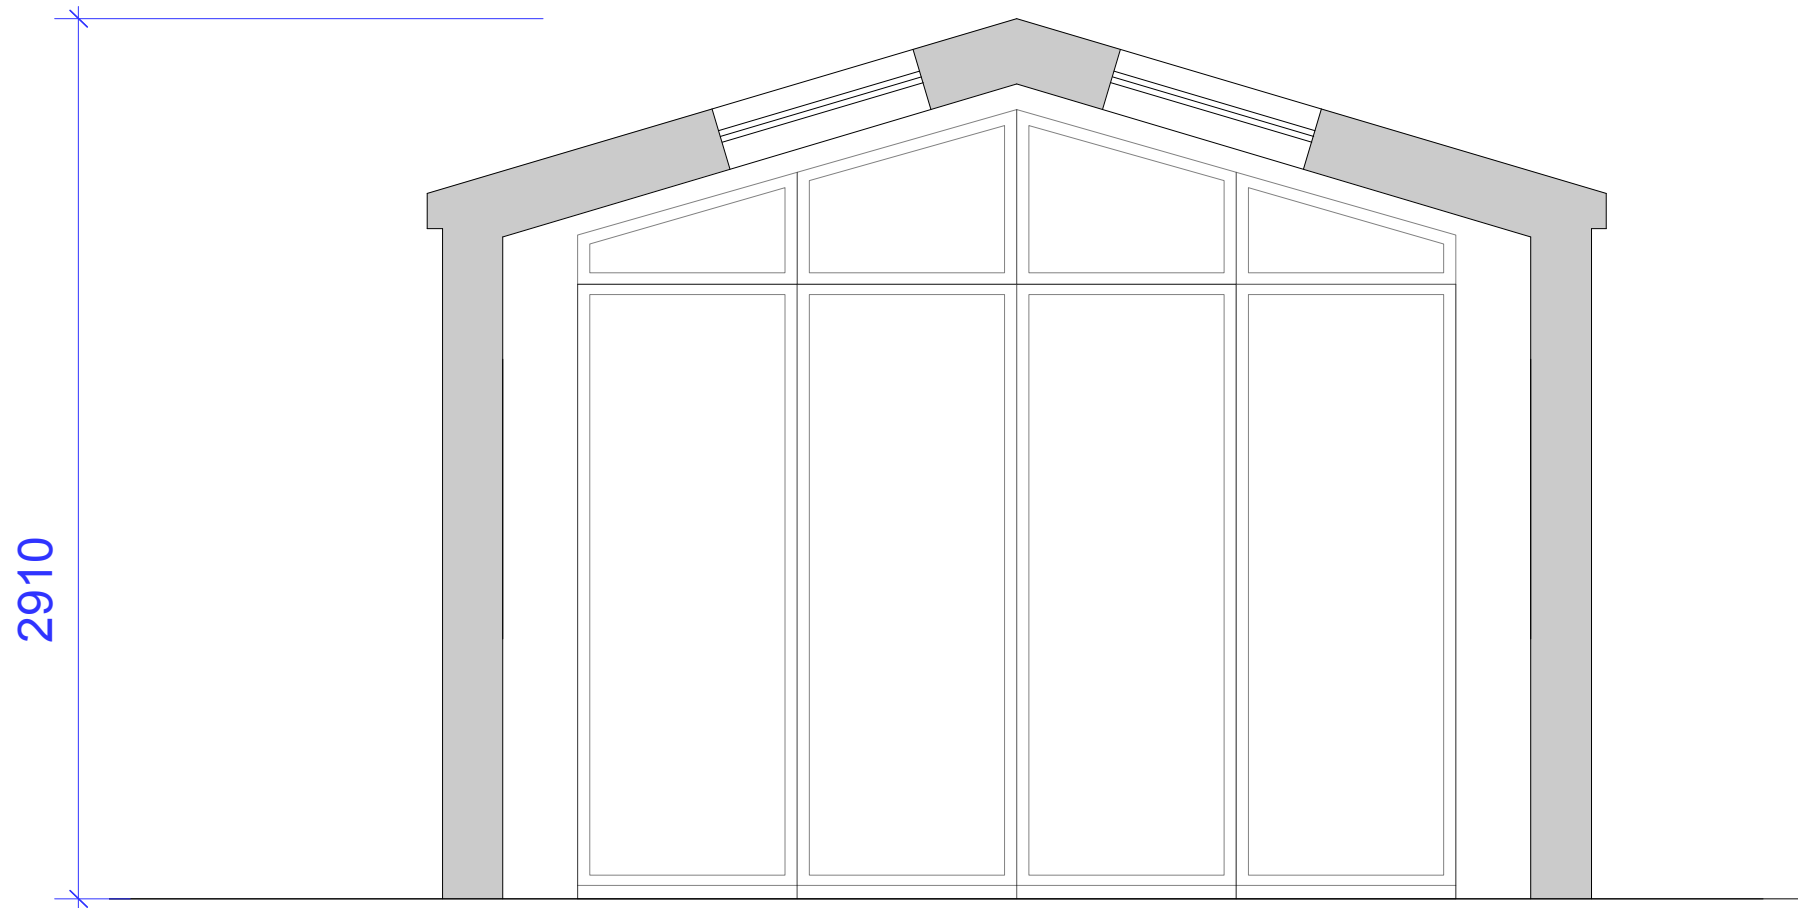

Roof Plan

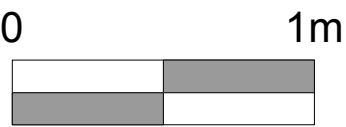

Section One



Section Two

PLANNING

Tregarthen Hotel  
Isles of Scilly

Proposed Plans & Sections  
Unit 5

Scale: 1:25 @ A1 (1:50 @ A3)

Drawing No: 1542 / PL08 Rev B

The Boat Shed, Michael Browning Way  
Exeter EX2 8DD  
01392 438051 mail@g-a.uk.com