




Ground Floor Plan

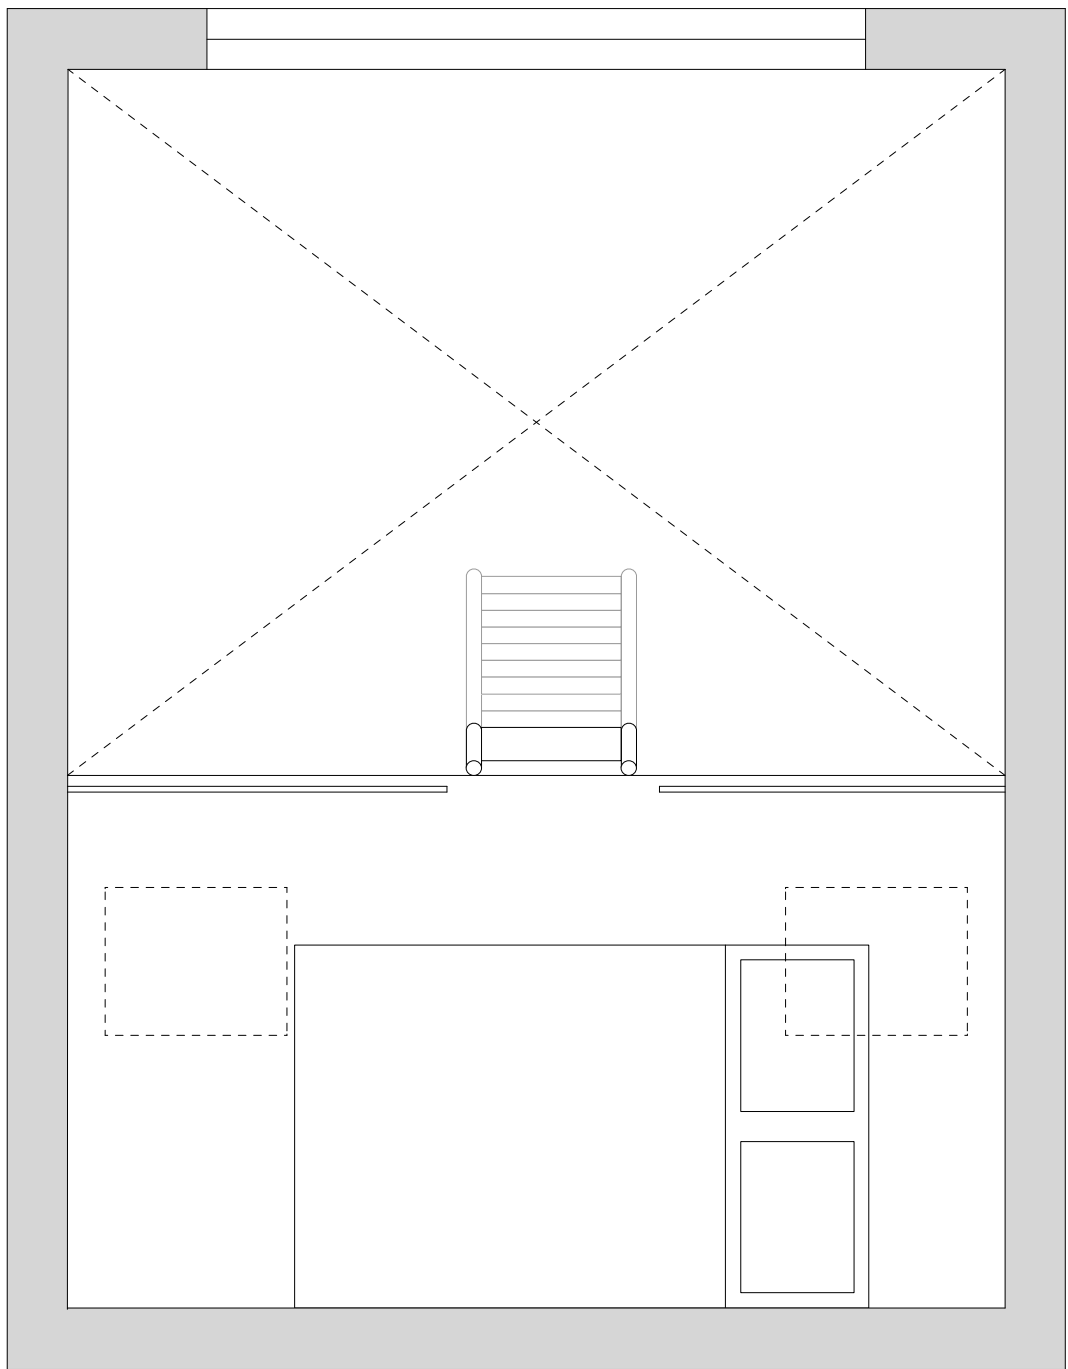


Mezzanine Plan

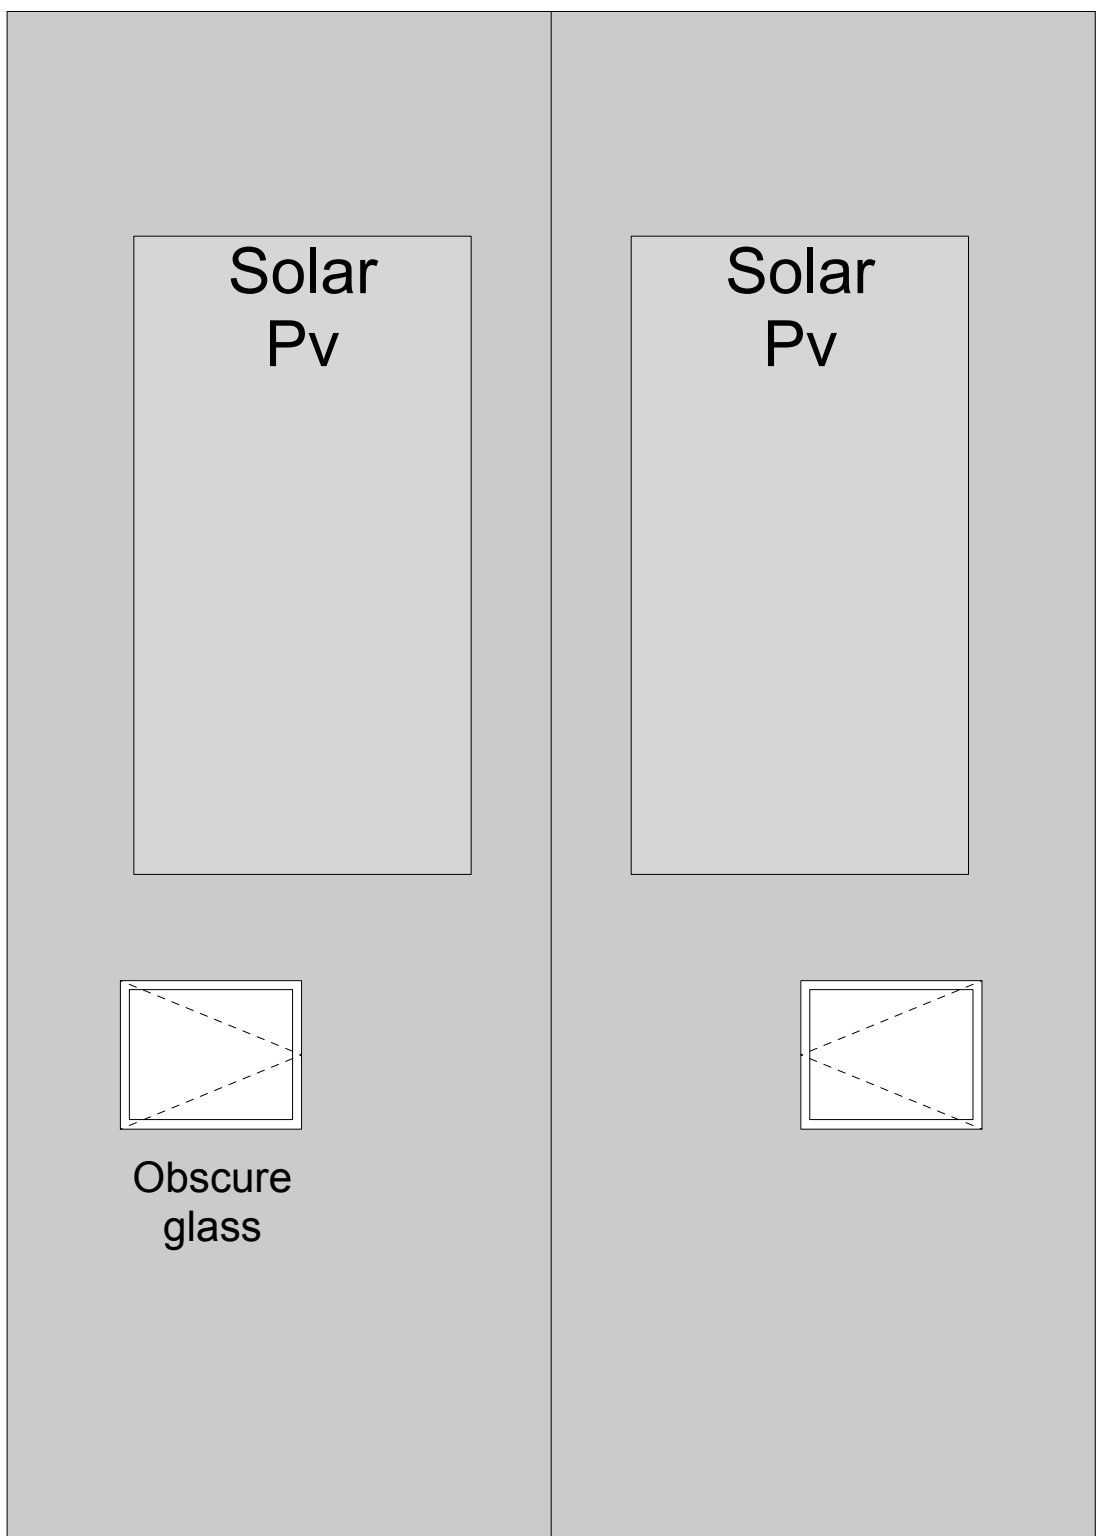


Roof Plan

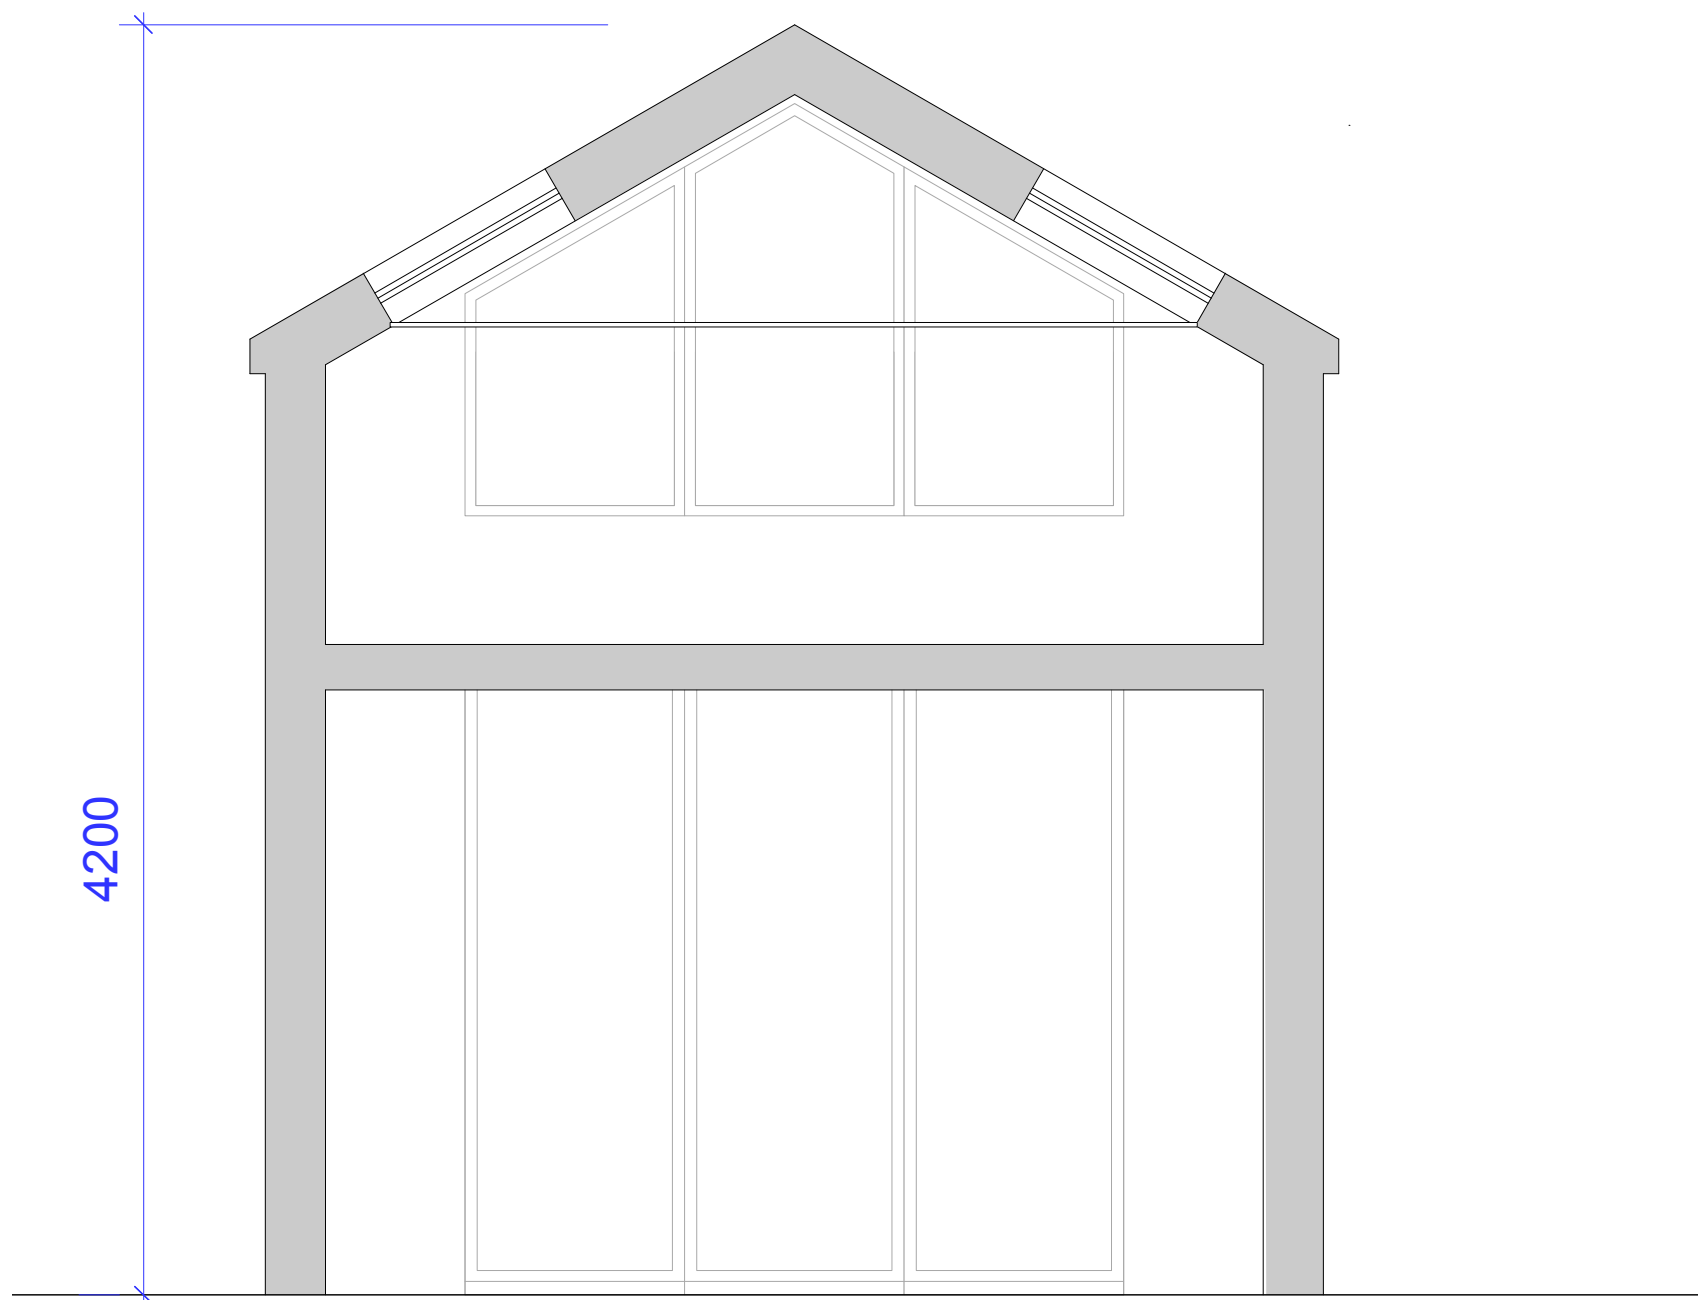

Section One

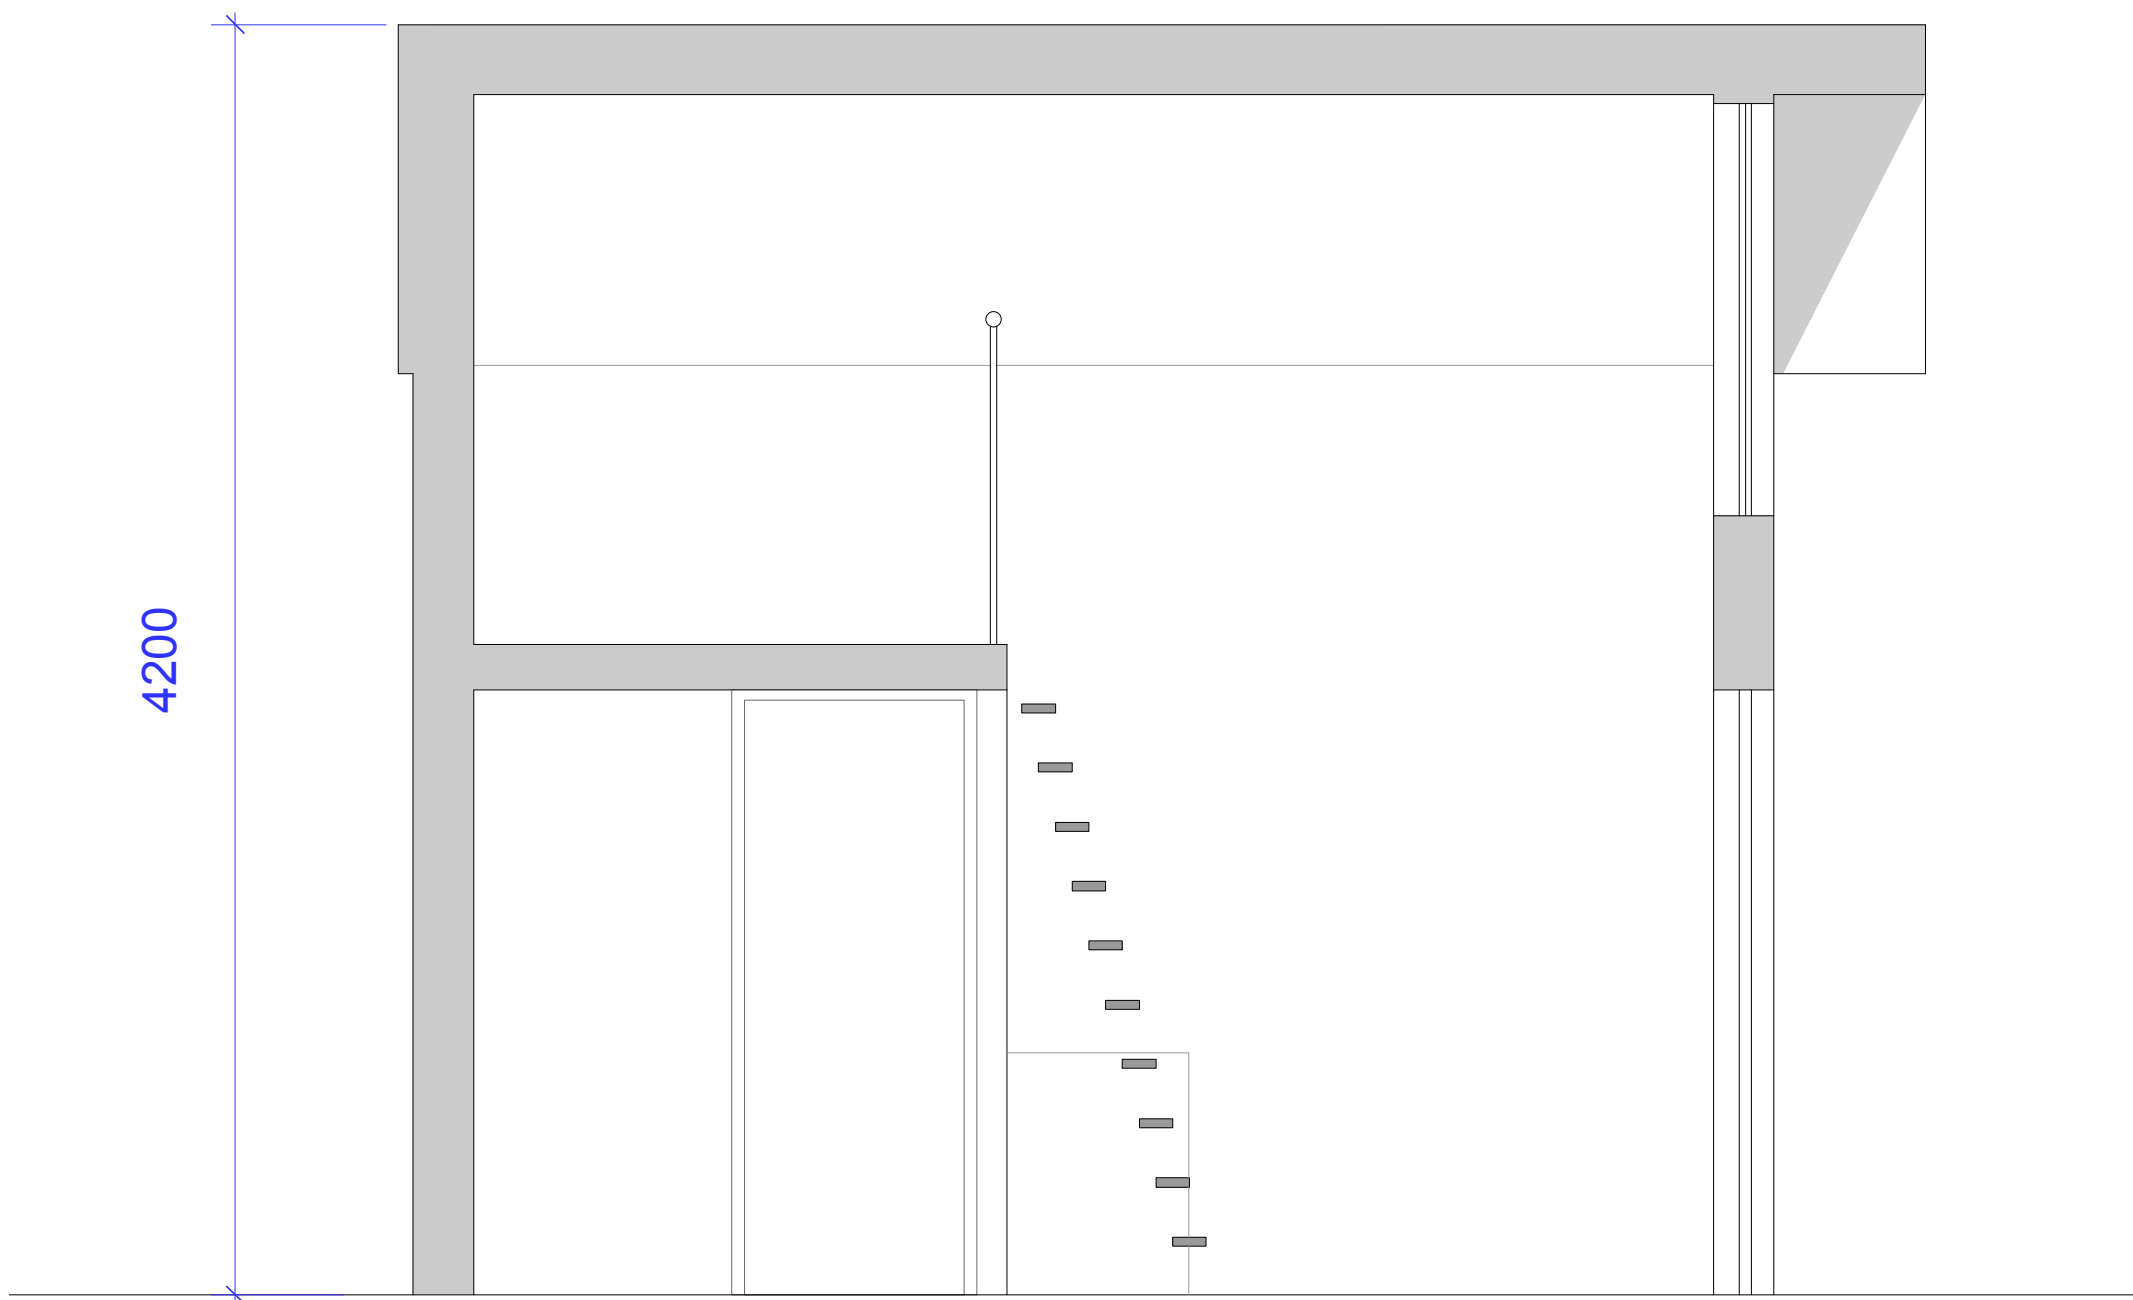

Section Two

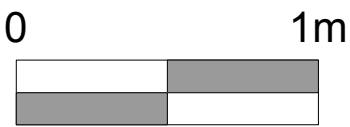

PLANNING

Tregarthen Hotel  
Isles of Scilly

Proposed Plans & Sections  
Units 1, 2, 3, 4

Scale: 1:25 @ A1 (1:50 @ A3)

Drawing No: 1542 / PL04 Rev E

The Boat Shed, Michael Browning Way  
Exeter EX2 8DD  
01392 438051 mail@g-a.uk.com

grainge architects