
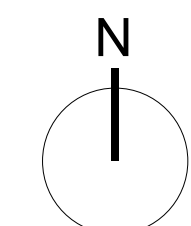


Rev	Date	Description	Author
E	25.01.21	Issued for planning	ha

RECEIVED
By Emma Kingwell at 8:47 am, Jan 26, 2021

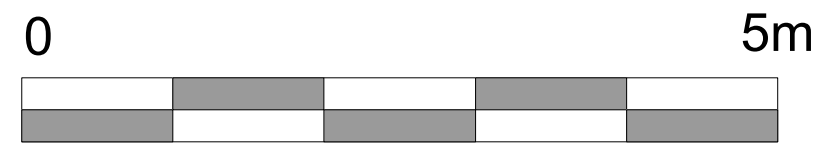

PLANNING

Tregarthen Hotel
Isles of Scilly

Proposed Site Plan

Scale: 1:50 @ A1 (1:100 @ A3)

Drawing No: 1542 / PL03 Rev E

The Boat Shed, Michael Browning Way
Exeter EX2 8DD
01392 438051 mail@g-a.uk.com

grainge architects