

Rev	Date	Description	Author
/	20.10.20	Issued for planning	ha

RECEIVED
By Tom Anderton at 12:03 pm, Nov 17, 2020

y

1

Derelict Kitchen
Garden

Granted
planning
application
P/19/037

Hendra

Existing stone
cottage



Gibson

Dining Room

F4

Gerwick &
Gweal

F3

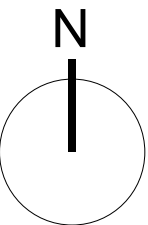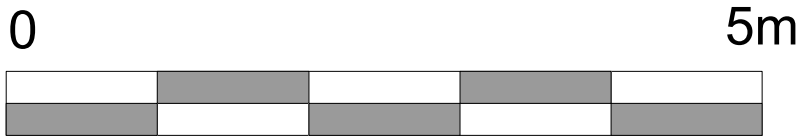

PLANNING

Tregarthen Hotel
Isles of Scilly

Existing Site Plan

Scale: 1:50 @ A1

Drawing No: 1542 / PL02 Rev /

The Boat Shed, Michael Browning Way
Exeter EX2 8DD
01392 438051 mail@g-uk.com

grainge architects