



Rev	Date	Description	Author
C	20.10.20	Issued for planning	ha
D	12.11.20	Revised to show Solar PV	ha


**RECEIVED**  
By Tom Anderton at 12:03 pm, Nov 17, 2020

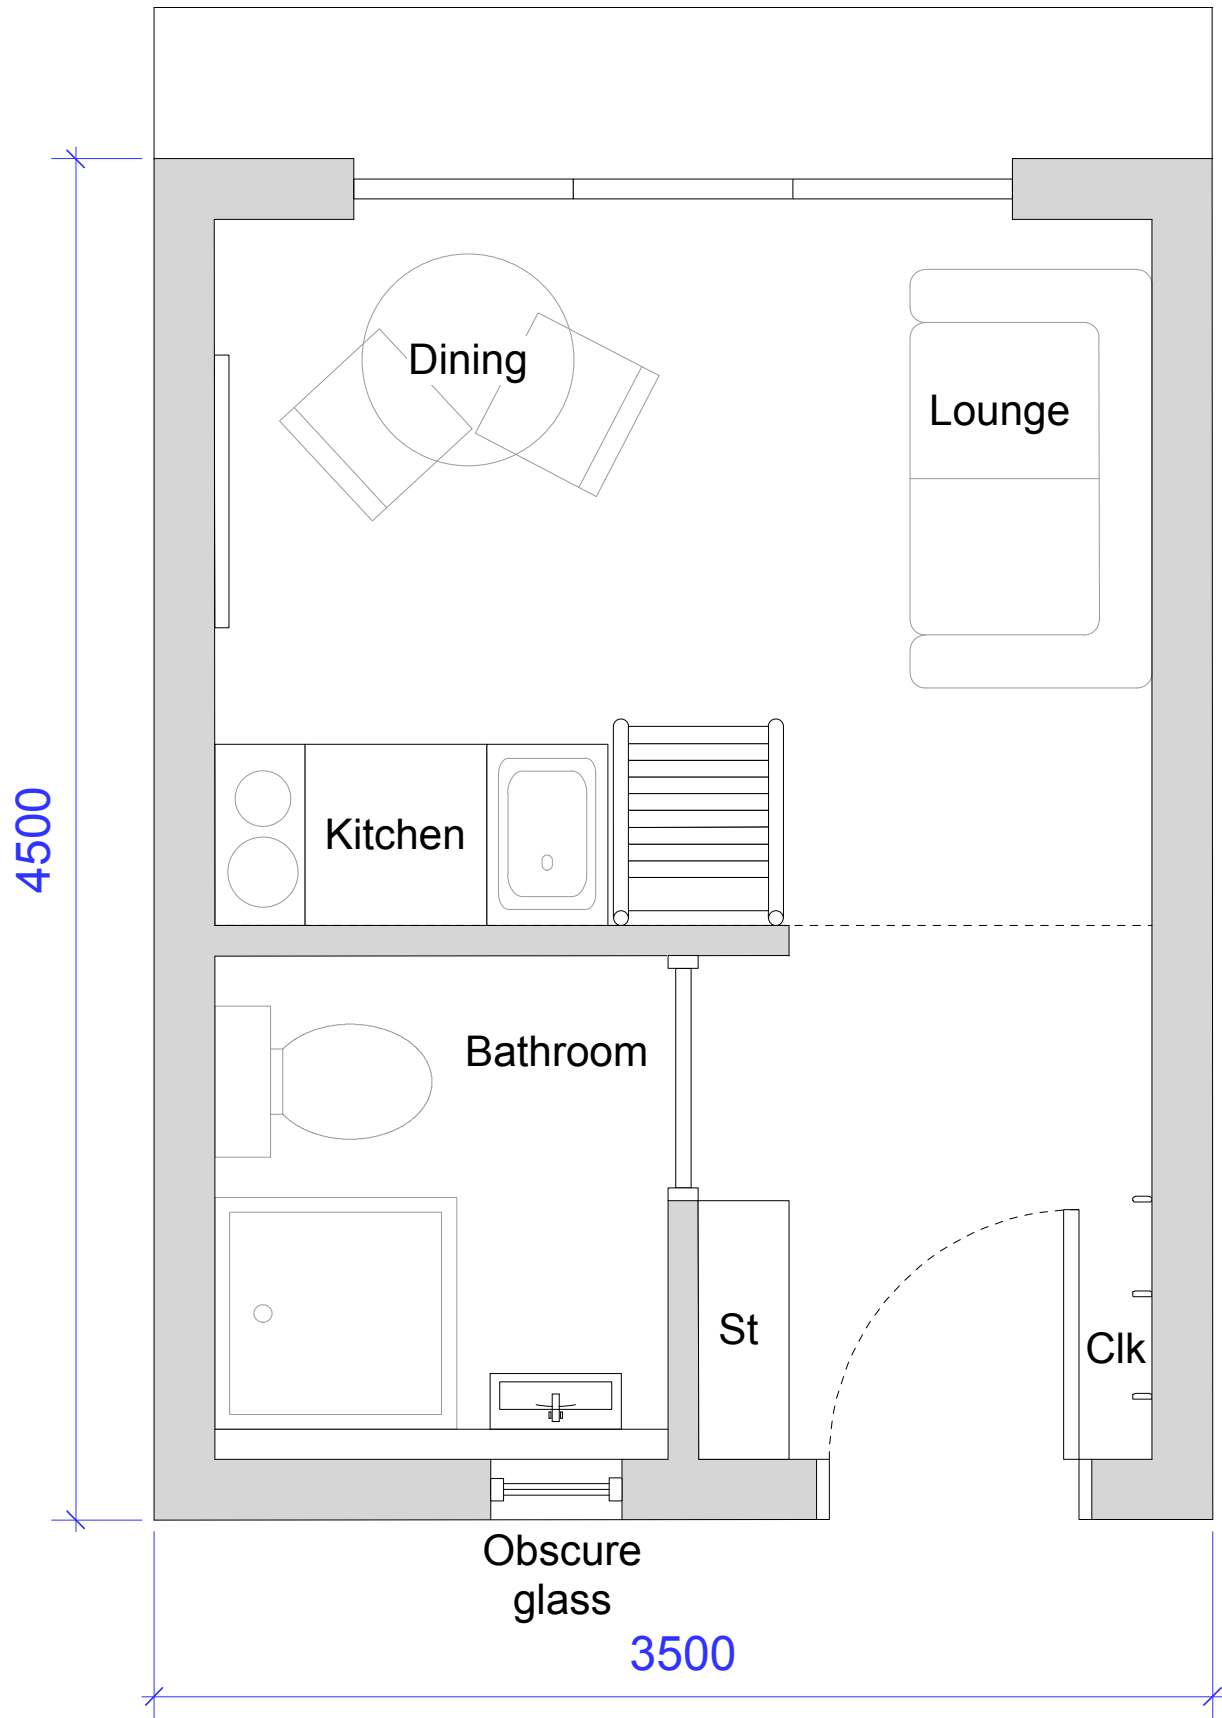


Ground Floor Plan

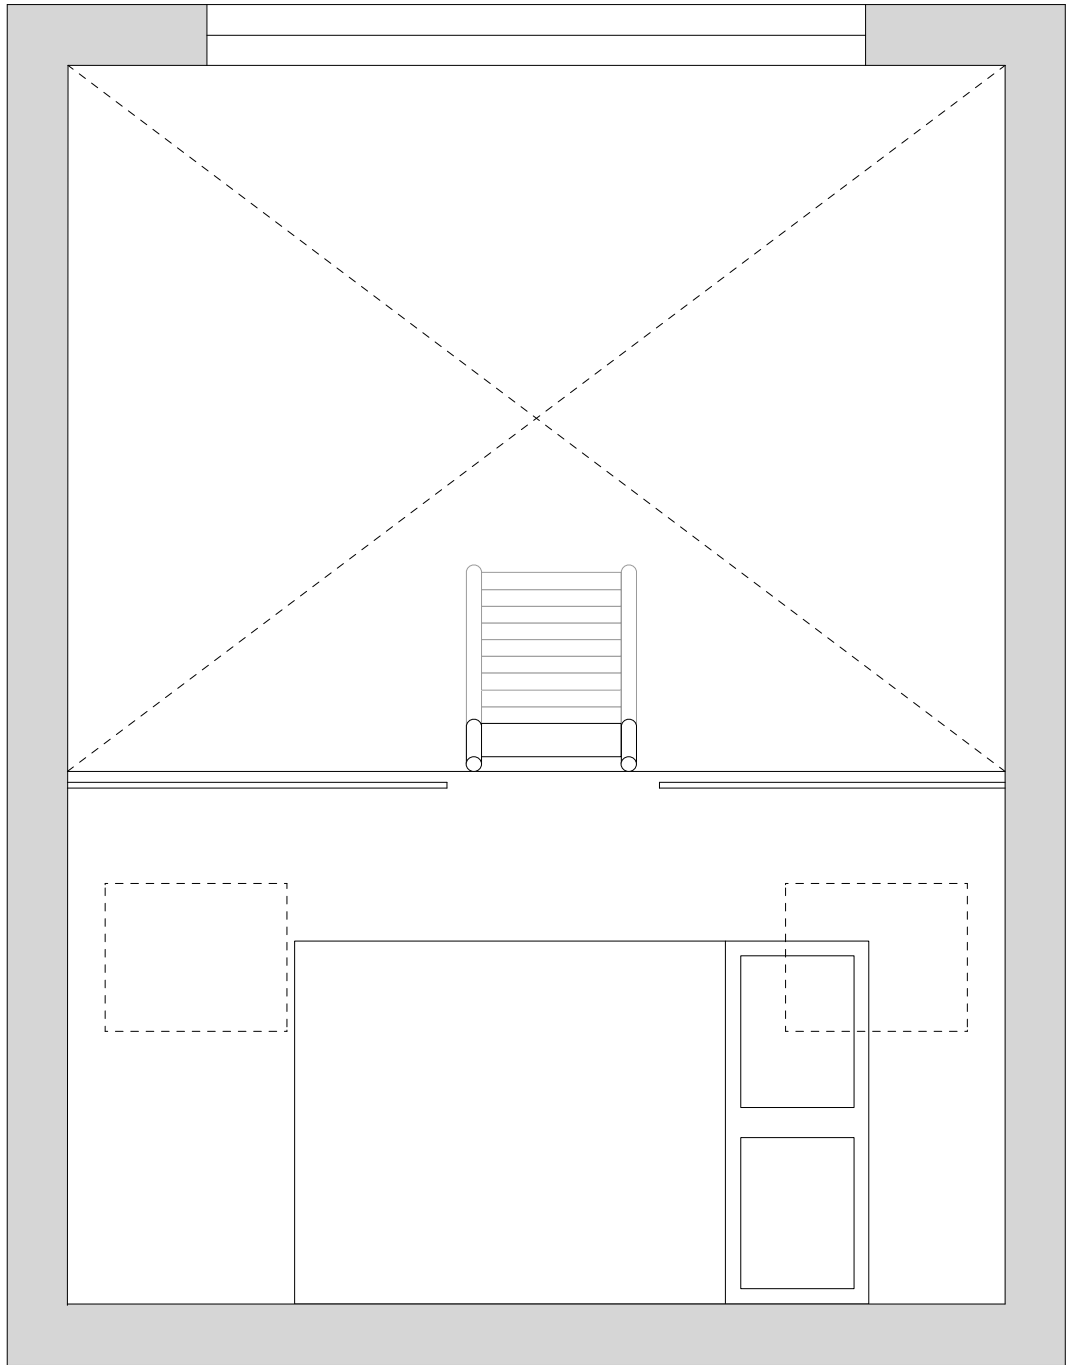


Mezzanine Plan

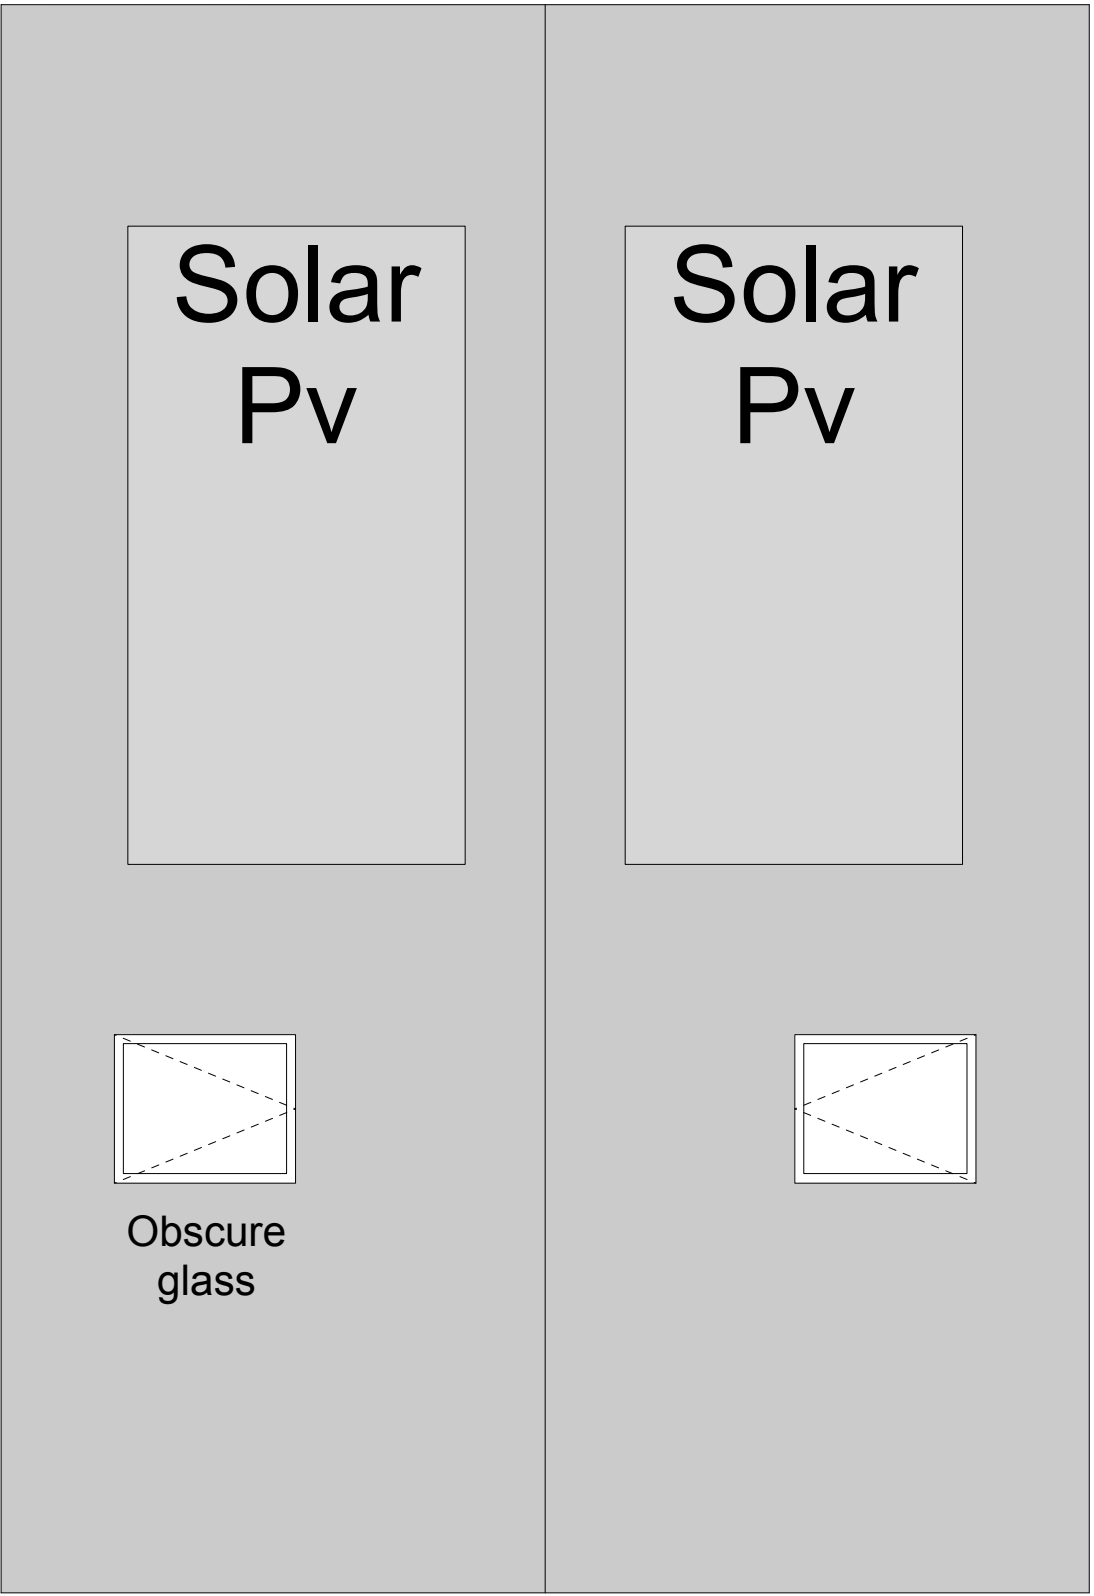


Roof Plan

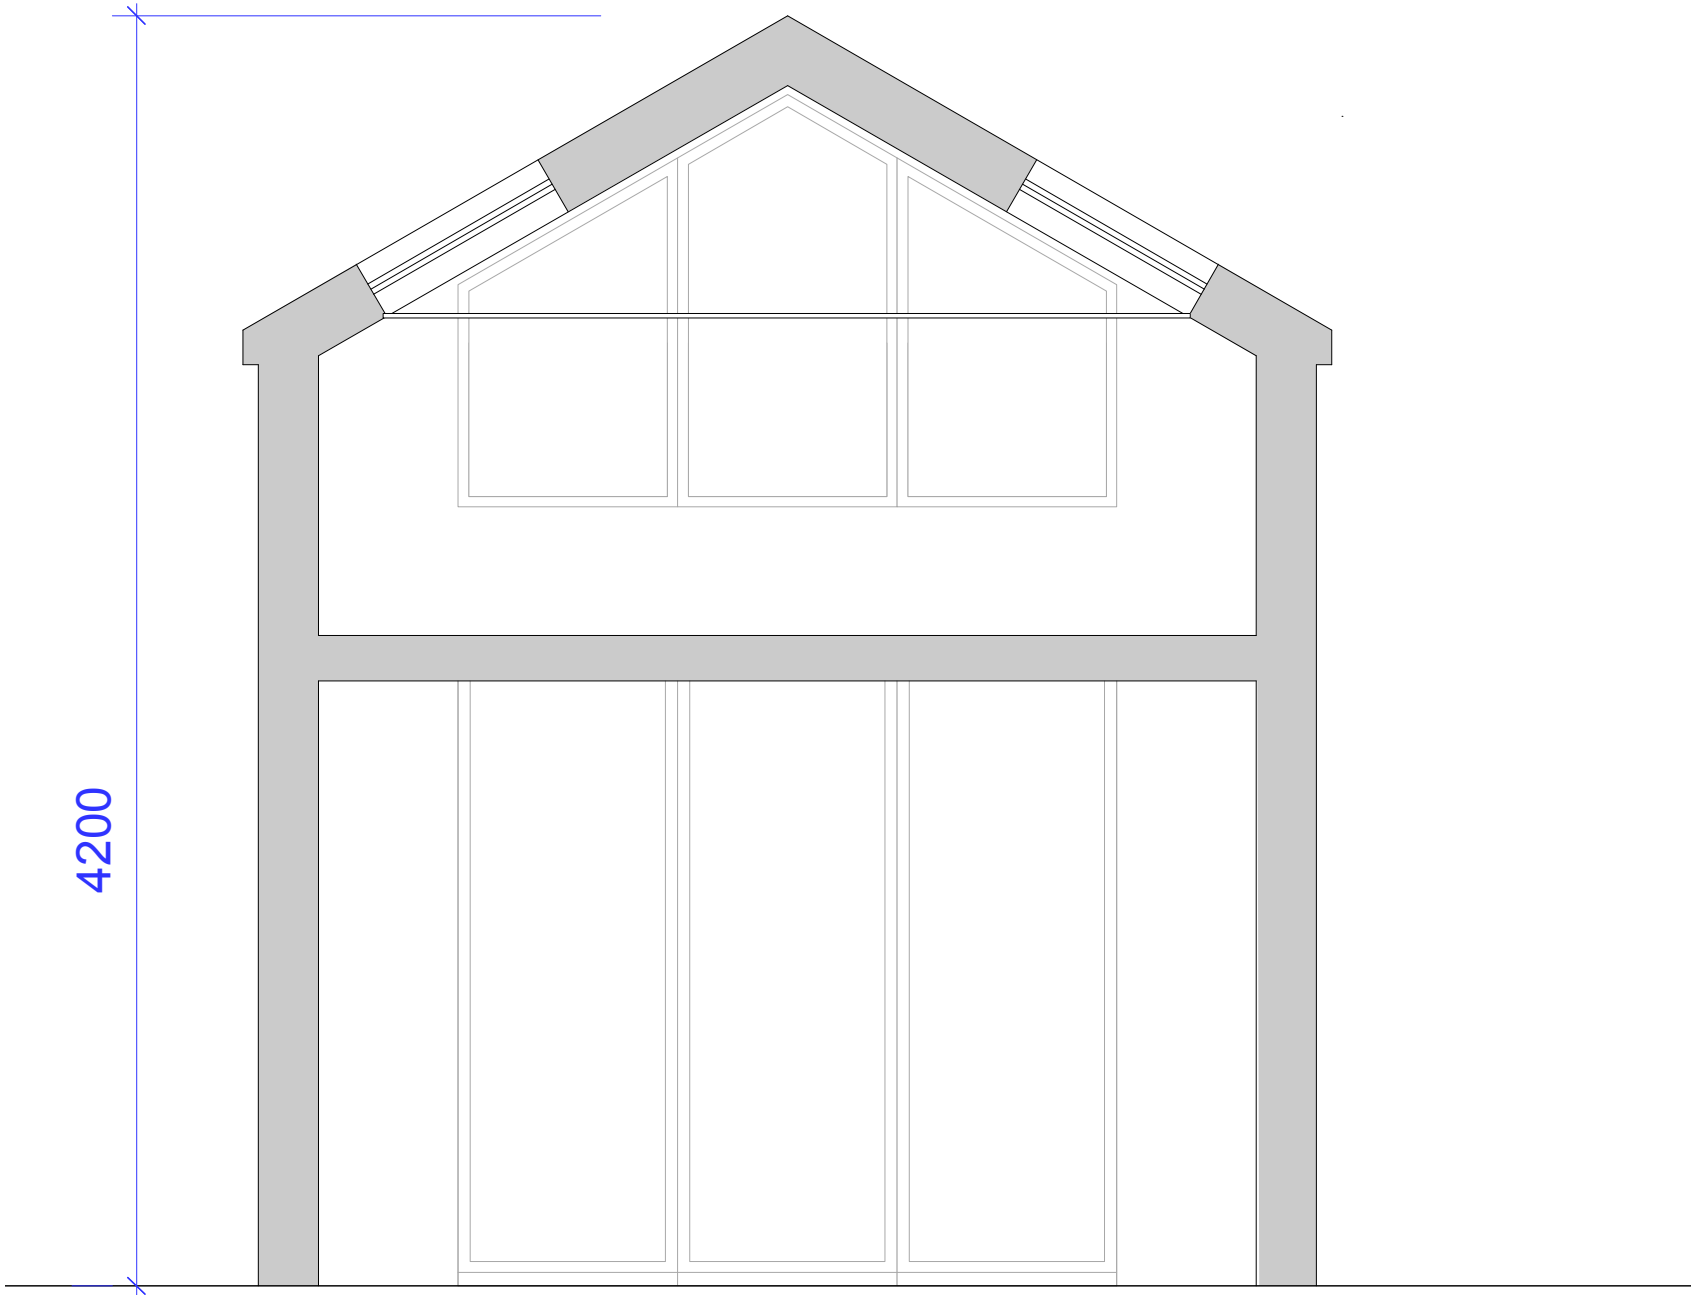

Section One

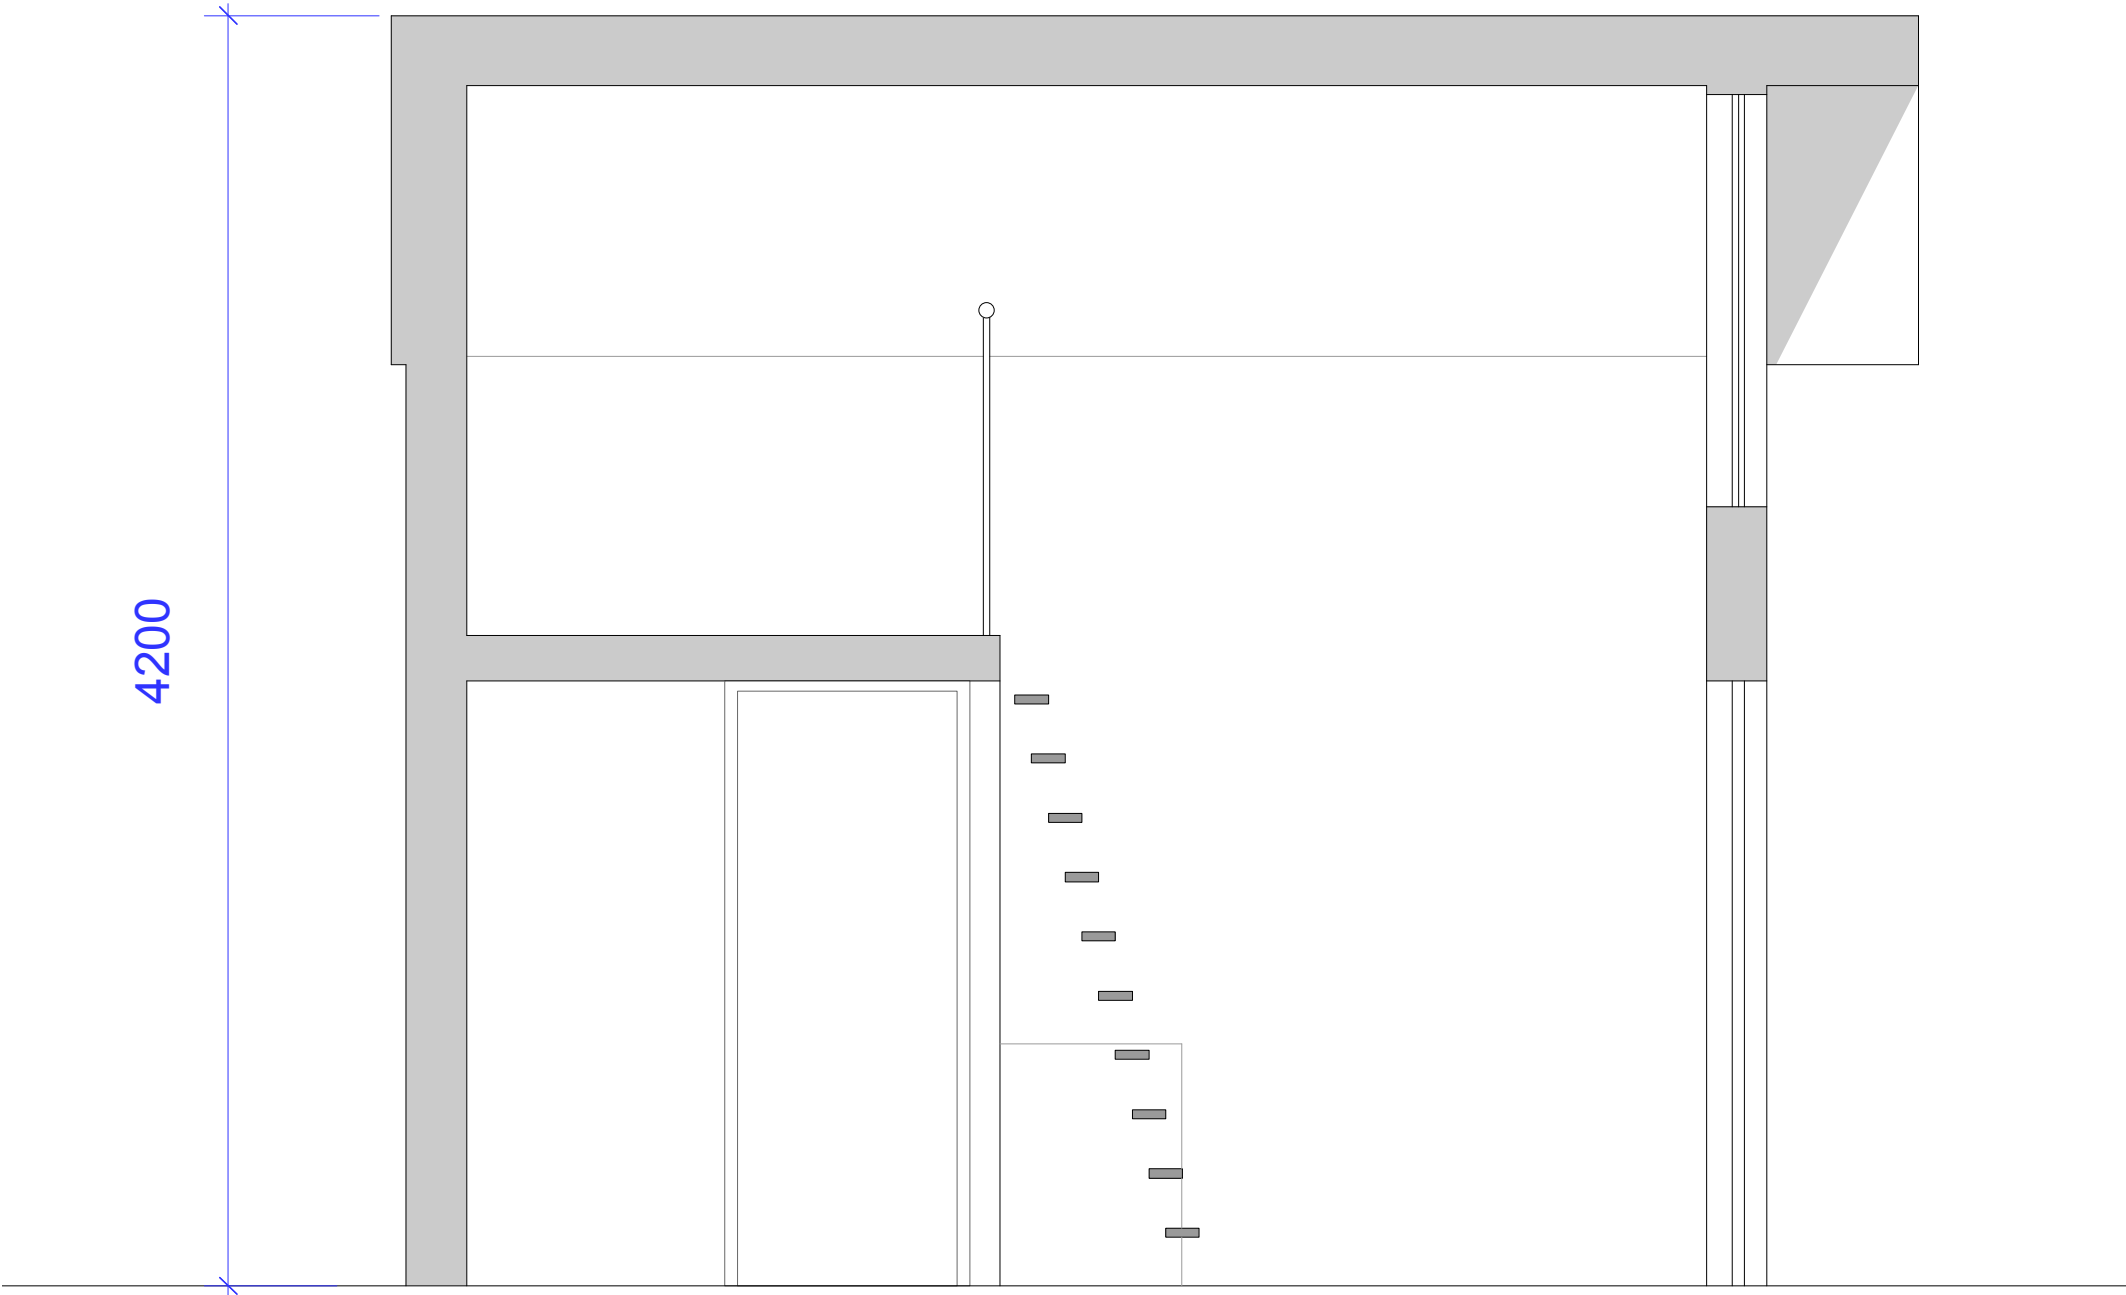

Section Two

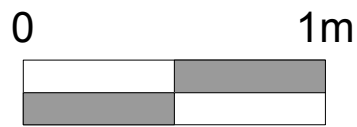

PLANNING

Tregarthen Hotel  
Isles of Scilly

Proposed Plans & Sections

Scale: 1:25 @ A1 (1:50 @ A3)

Drawing No: 1542 / PL04 RevD

The Boat Shed, Michael Browning Way  
Exeter EX2 8DD  
01392 438051 mail@g-a.uk.com

grainge architects