

Rev	Date	Description	Author
A	20.10.20	Issued for planning	ha
B	12.11.20	Revised to reflect client comments	ha

RECEIVED
By Tom Anderson at 12:03 pm, Nov 17, 2020





Safety Lighting:

Orange circle: Exterior wall lighting with motion sensor - to provide light as guests enter the lodge



Example

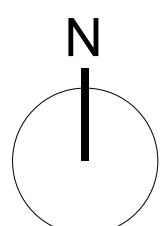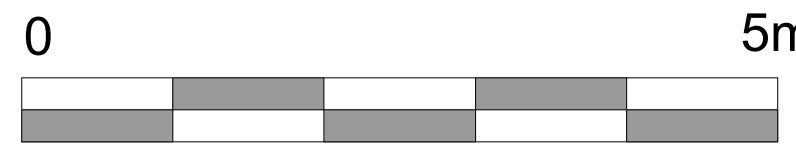

PLANNING

Tregarthen Hotel
Isles of Scilly

Proposed Site Plan

Scale: 1:50 @ A1 (1:100 @ A3)

Drawing No: 1542 / PL03 Rev B

The Boat Shed, Michael Browning Way
Exeter EX2 8DD
01392 438051 mail@g-a.uk.com

grainge architects