



**RECEIVED**  
By Tom Anderton at 4:36 pm, Dec 17, 2020

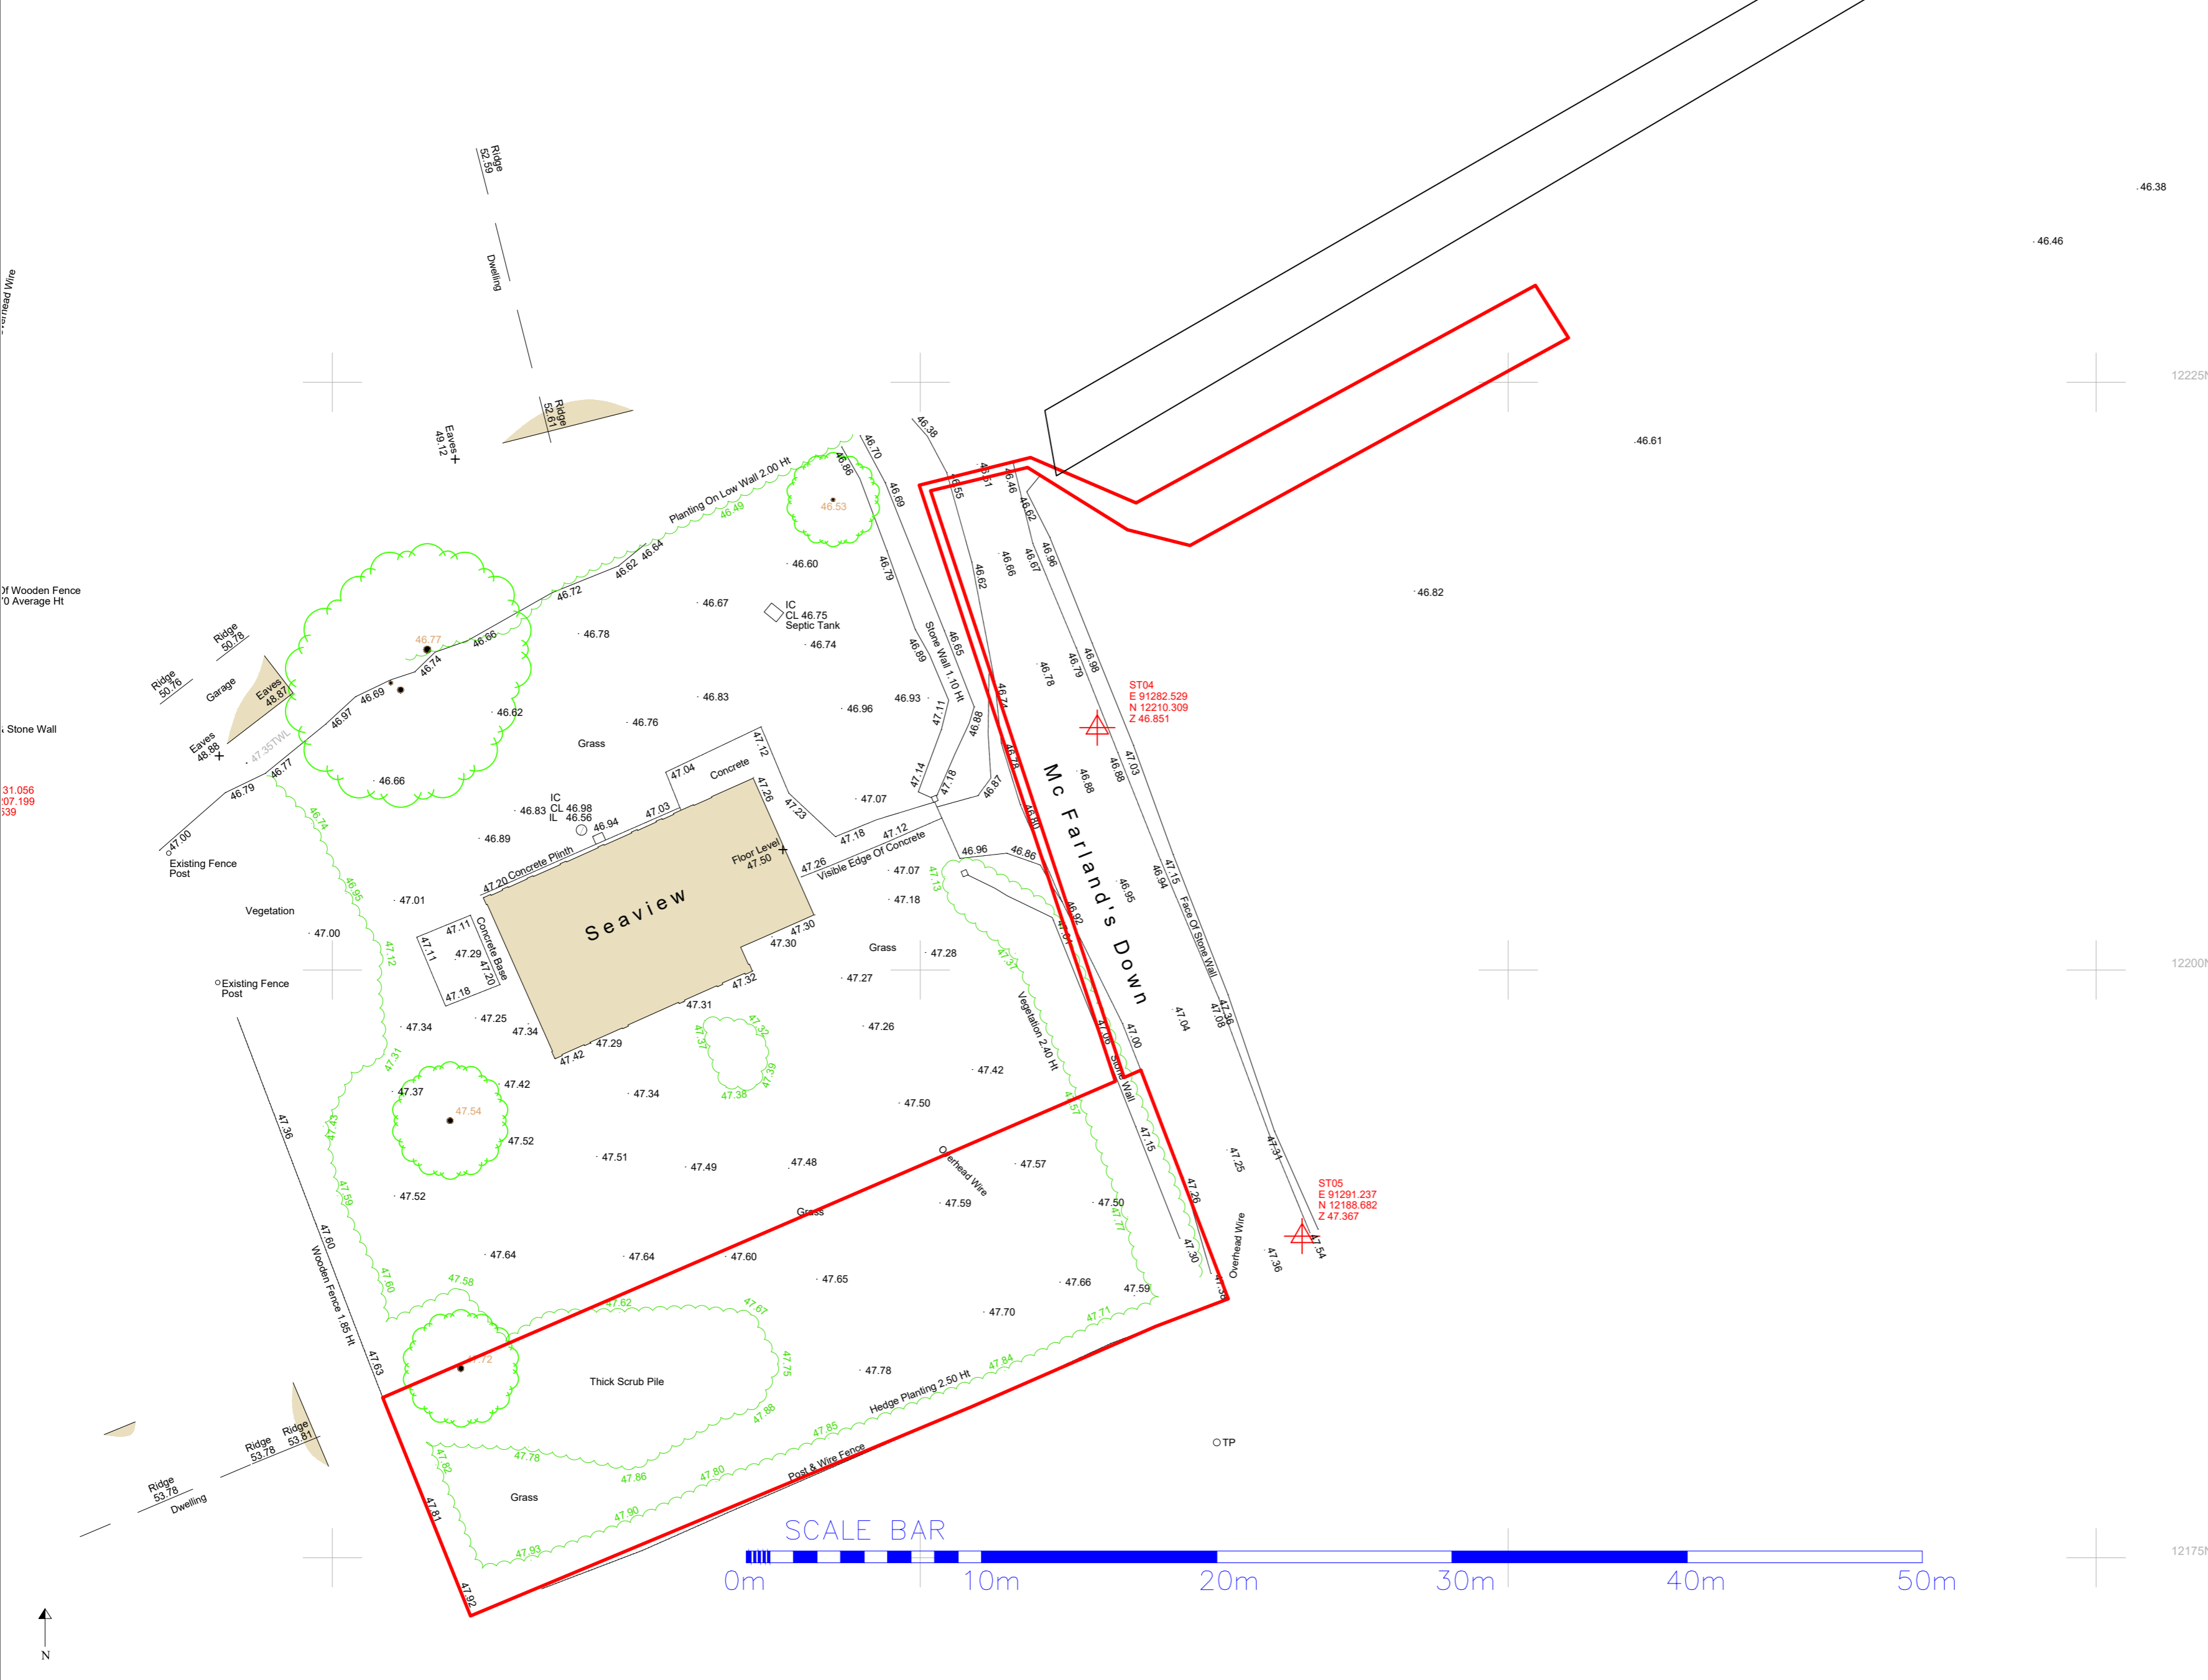

REVISION	AMENDMENT	INITIALS	DATE

PROJECT  
Sea View Development  
McFarlands Down, St Mary's  
Isles of Scilly

DRAWING TITLE  
Site Plan  
Topographical Survey  
Plot A



**DUCHY of CORNWALL**  
ST MARY'S ISLES OF SCILLY TR21 0LS  
Telephone: (01752) 425508 E-mail: ndean@duchyofcornwall.org

SCALE	DRAWN BY	DRAWING NO.	REV.
1:200	ND	10/0380A-P2	0
DATE	CHECKED BY		
19.11.20	ND		

© This drawing is copyright. Crown copyright and database rights 2017.  
Ordnance Survey Licence No 100023148  
All materials and workmanship to comply with the current British Standards and codes of practice.  
Contractors to check ALL dimensions. Work from figured dimensions ONLY.  
Report ANY discrepancy to Architect or Surveyor before proceeding.  
IF IN ANY DOUBT ASK