


SECTION A'A

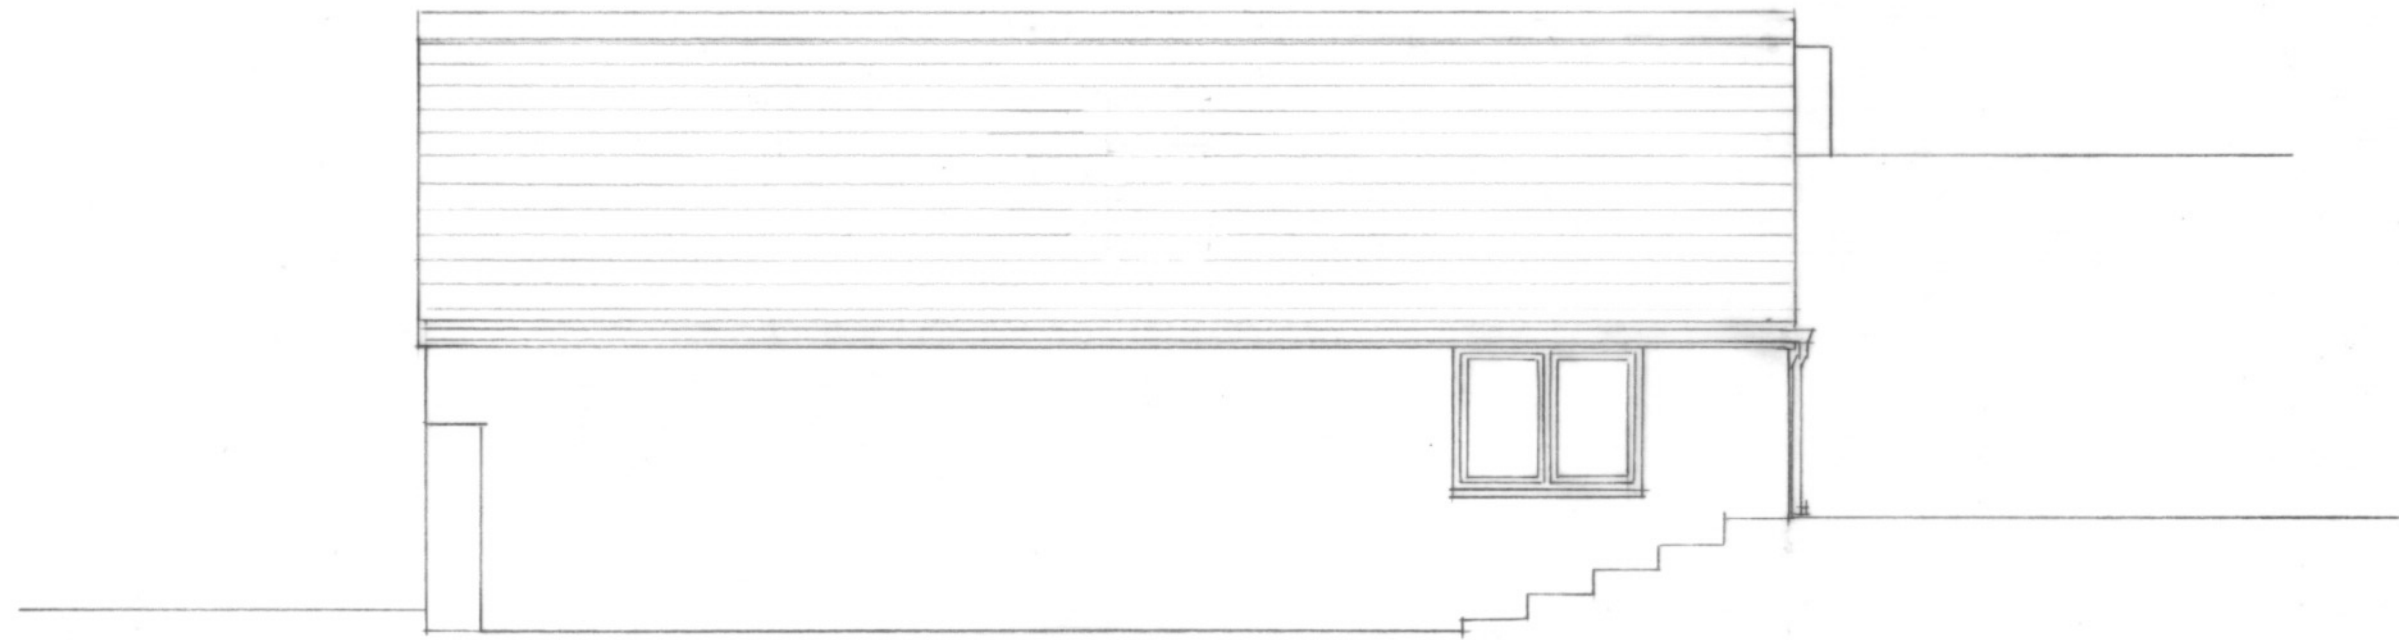

NORTH WEST ELEVATION



A Planning Changes 10.1.21

ISLANDS ARCHITECTS

Porthcressa, St Mary's, Isles of Scilly, TR21 0JQ and  
Courtney Cottage, Fairfiled Rd, Shroton, DT11 8QA,

Project:

Carnwithers, St Mary's, Isles of Scilly

Drawing:

Proposed NW Elevation & Section A'A'

Scale:

1:50 @ A3

Drawn:

bdc 25.05.20

Dwg No:

2107 / 05A