



RECEIVED

By Tom Anderton at 9:13 am, Jan 19, 2021

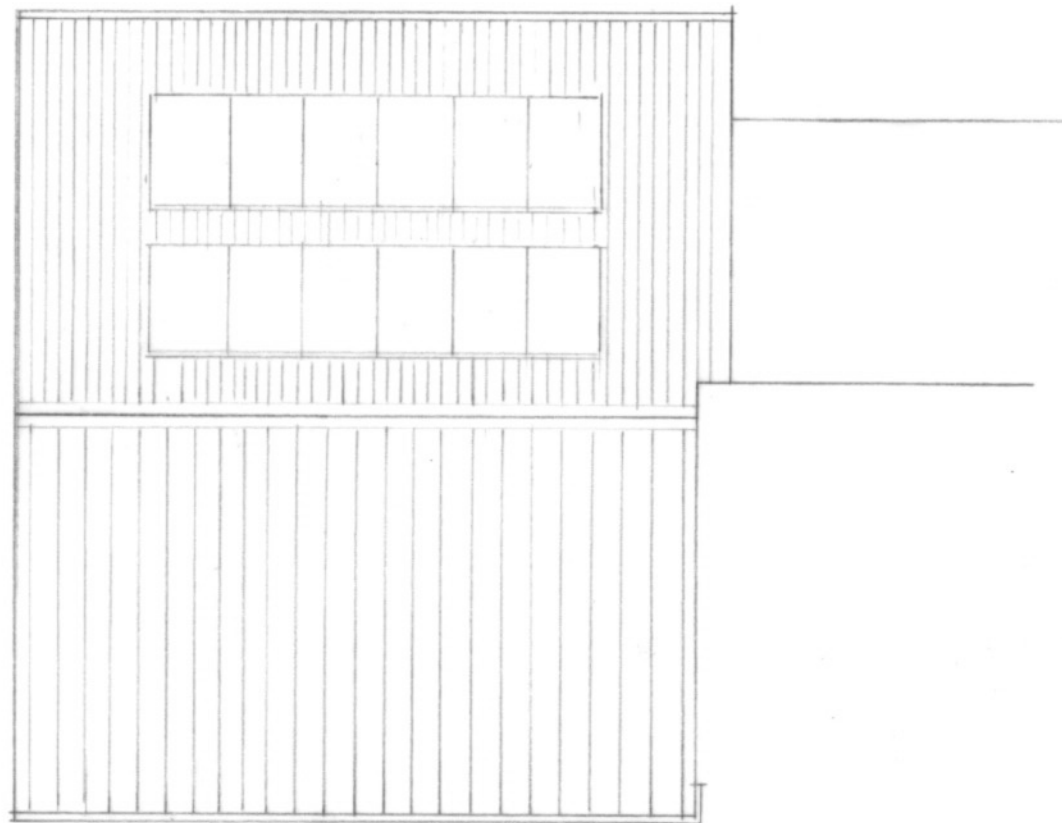

ROOF PLAN

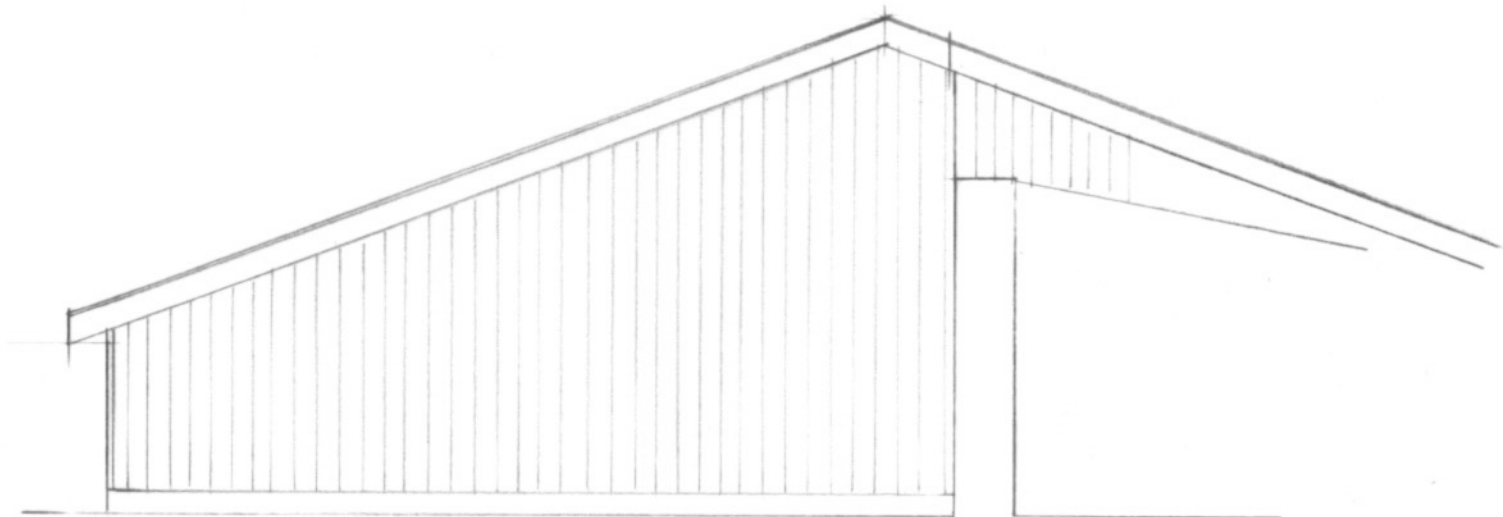

SOUTH WEST ELEVATION



A Planning Change

10.1.21

ISLANDS ARCHITECTS

Porthcressa, St Mary's, Isles of Scilly, TR21 0JQ and
Courtney Cottage, Fairfiled Rd, Shroton, DT11 8QA,

Project:

Carnwithers, St Mary's, Isles of Scilly

Drawing:

Proposed SW Elevation & Roof Plan

Scale:

Drawn:

Dwg No:

1:50 & 1:100 @ A3 bdc 25.05.20 2107 / 06A