


NORTH ELEVATION

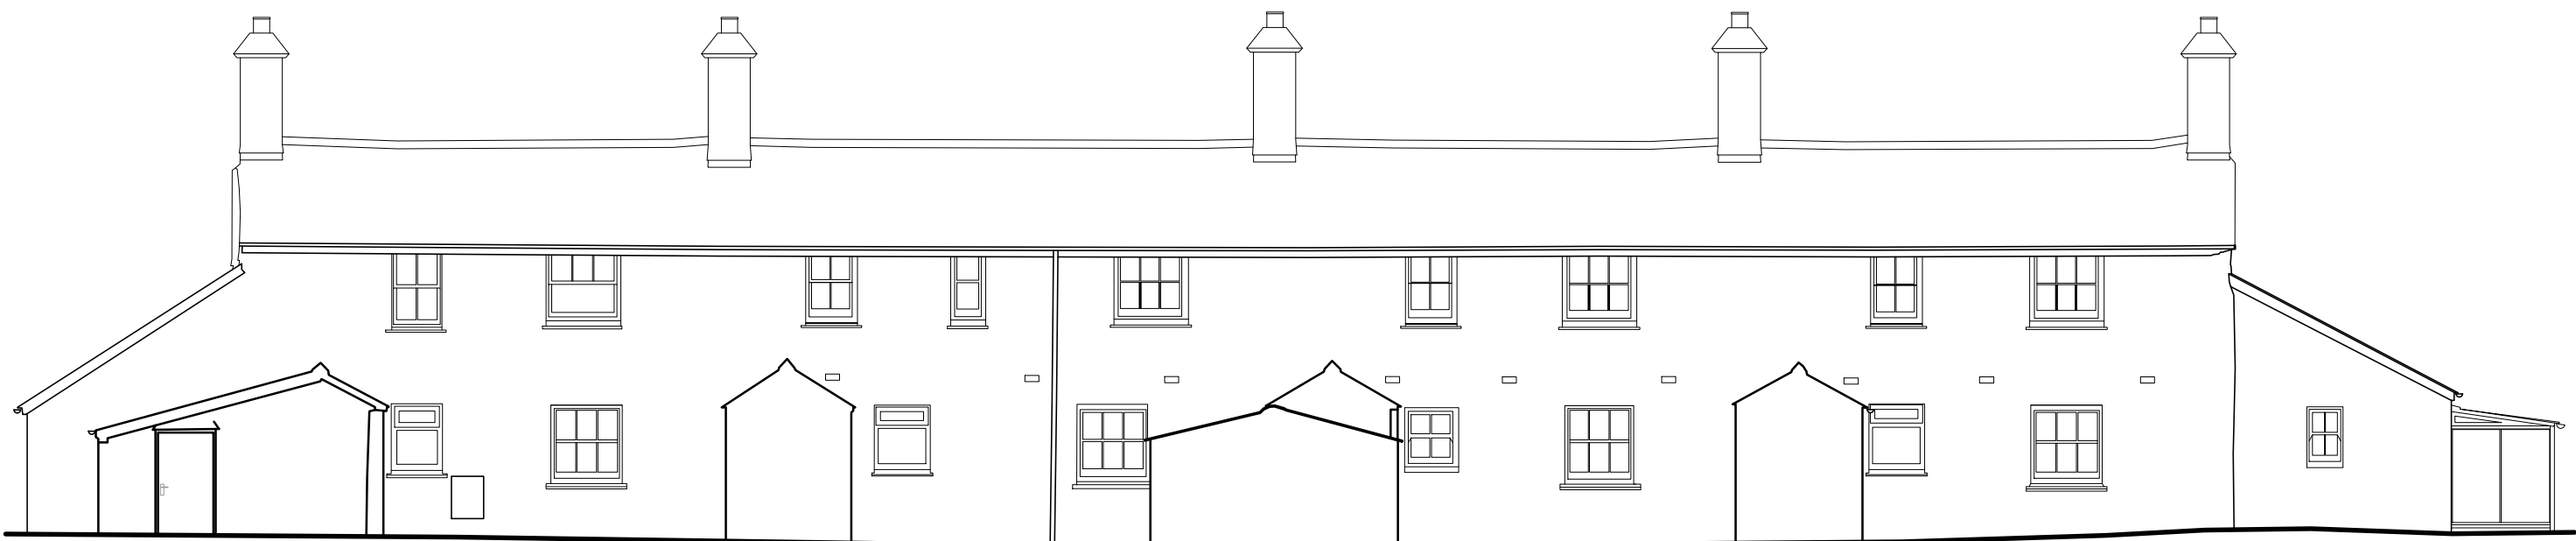


EAST ELEVATION



SOUTH ELEVATION



WEST ELEVATION

 

-	JW	NL	02/02/21	First Issue
Rev.	DR.	CH.	Date	Notes
PROJECT		BLOCKHOUSE COTTAGES		
DRAWING		EXISTING ELEVATIONS		
DRAWING No.		3931_005		
SCALE:		1:100 @ A1	DATE:	
		1:200 @ A3	February 2021	

llewellyn  
harker  
lowe