


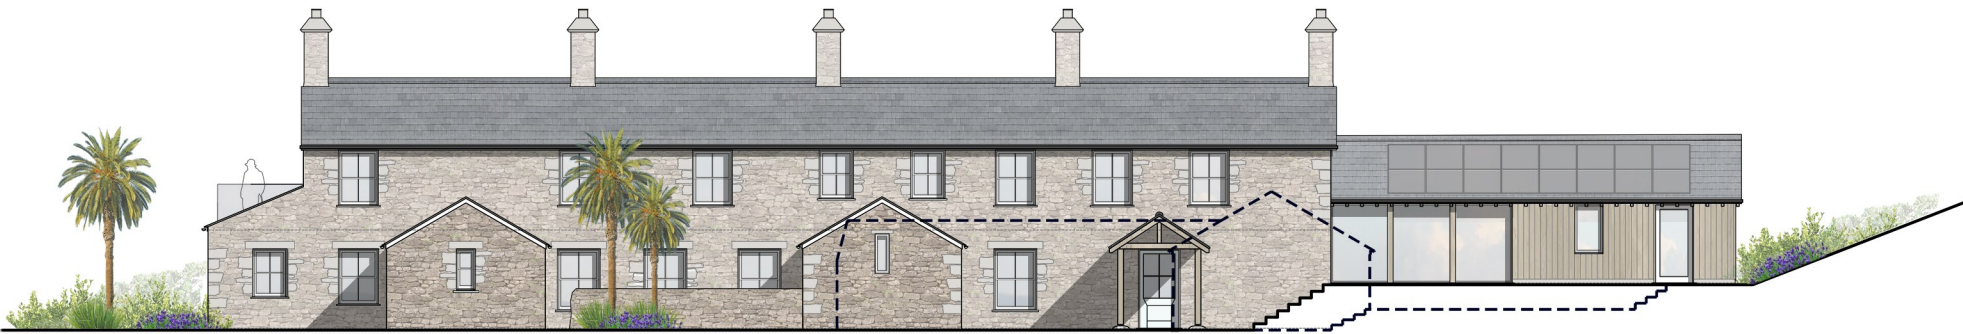

NORTH ELEVATION




EAST ELEVATION



SOUTH ELEVATION



WEST ELEVATION

 

C	JW	NL	04/02/21	Minor Amendments
B	JW	NL	02/02/21	Draft Planning
A	JW	NL	08/01/21	Studio Added
-	JW	NL	22/12/20	First Issue
Rev.	DR.	CH.	Date	Notes
PROJECT			BLOCKHOUSE COTTAGES	
DRAWING			PROPOSED ELEVATIONS	
DRAWING No.			393I_014 C.	
SCALE			1:100 @ A1 1:200 @ A3	DATE Dec 2020

llewellyn  
harker  
lowe