


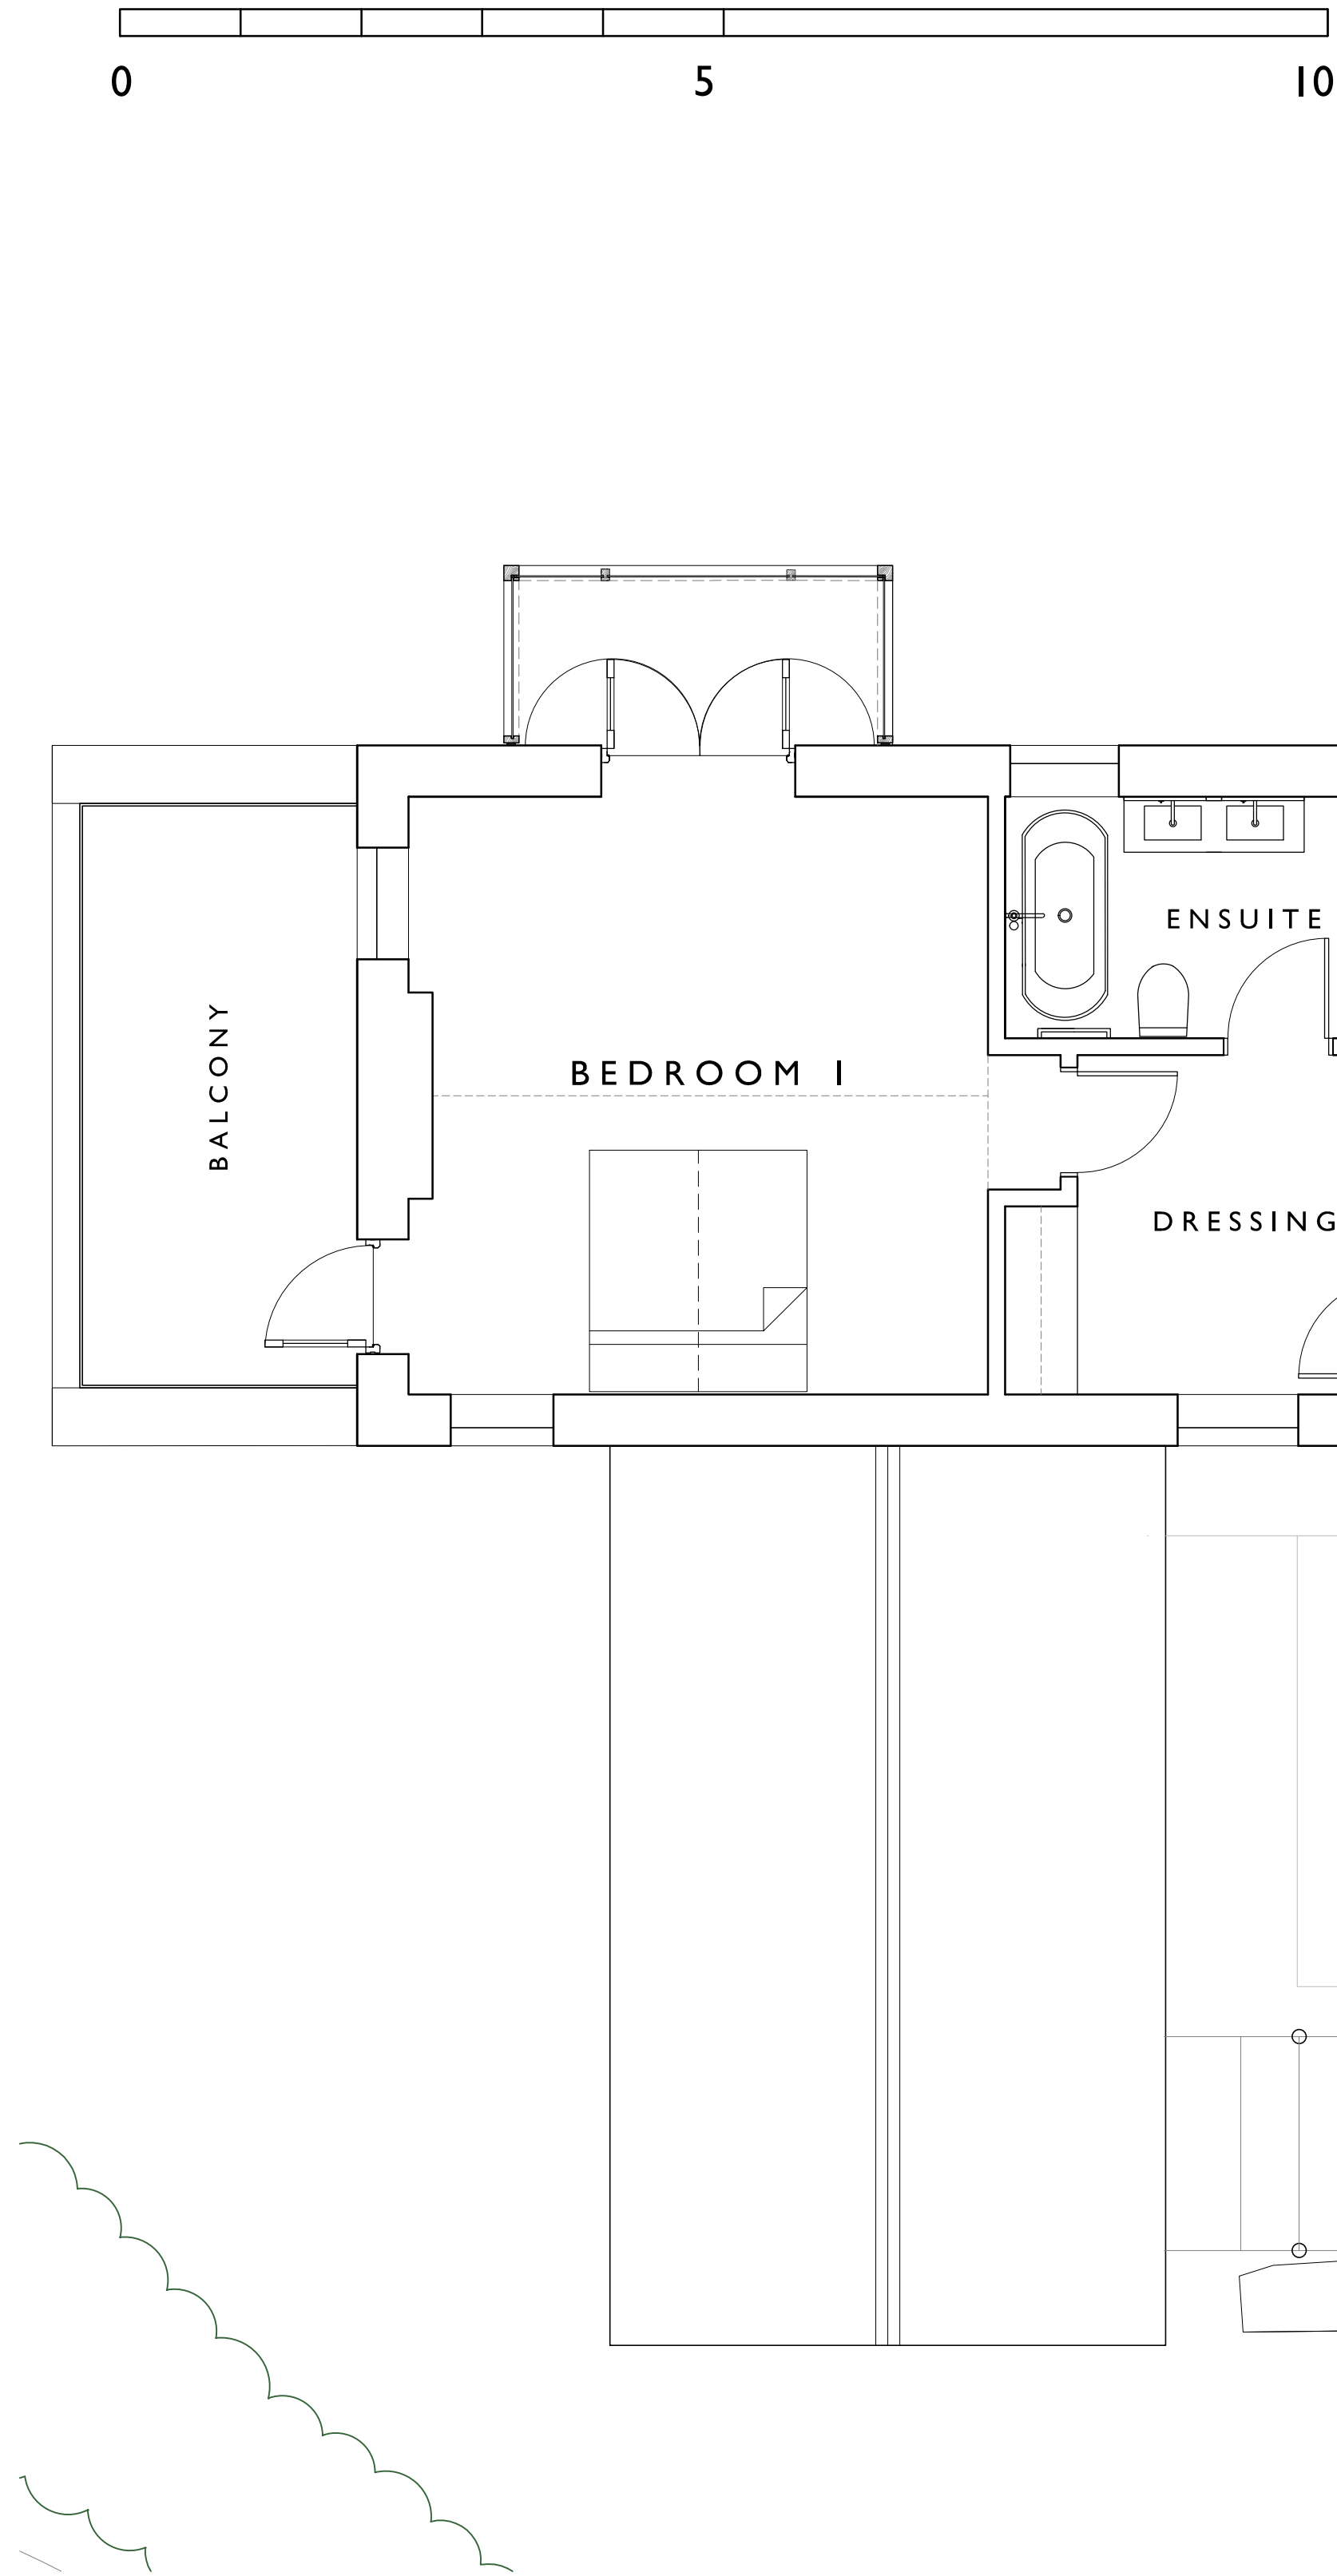

PROPOSED FIRST FLOOR PLAN

RECEIVED
By Emma Kingwell at 7:41 am, Mar 05, 2021

F	JW	NL	02/02/21	Draft Planning
E	NL	-	22/12/20	Updates to MH Comments
C	NL	-	16/12/20	Updates to MH Comments
B	NL	-	09/12/20	Minor Layout Updates to MH Comments
A	NL	-	08/12/20	First Issue
-	JW	NL	27/10/20	First Issue
Rev.	DR.	CH.	Date	Notes


PROJECT BLOCKHOUSE COTTAGES

DRAWING PROPOSED FIRST FLOOR PLANS

DRAWING No. 3931_011 F.

SCALE: 1:50 @ A1
1:100 @ A3

DATE: Oct 2020

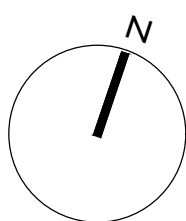

**llewellyn
harker
lowe**