



RECEIVED  
By A King at 12:11 pm, Mar 16, 2021

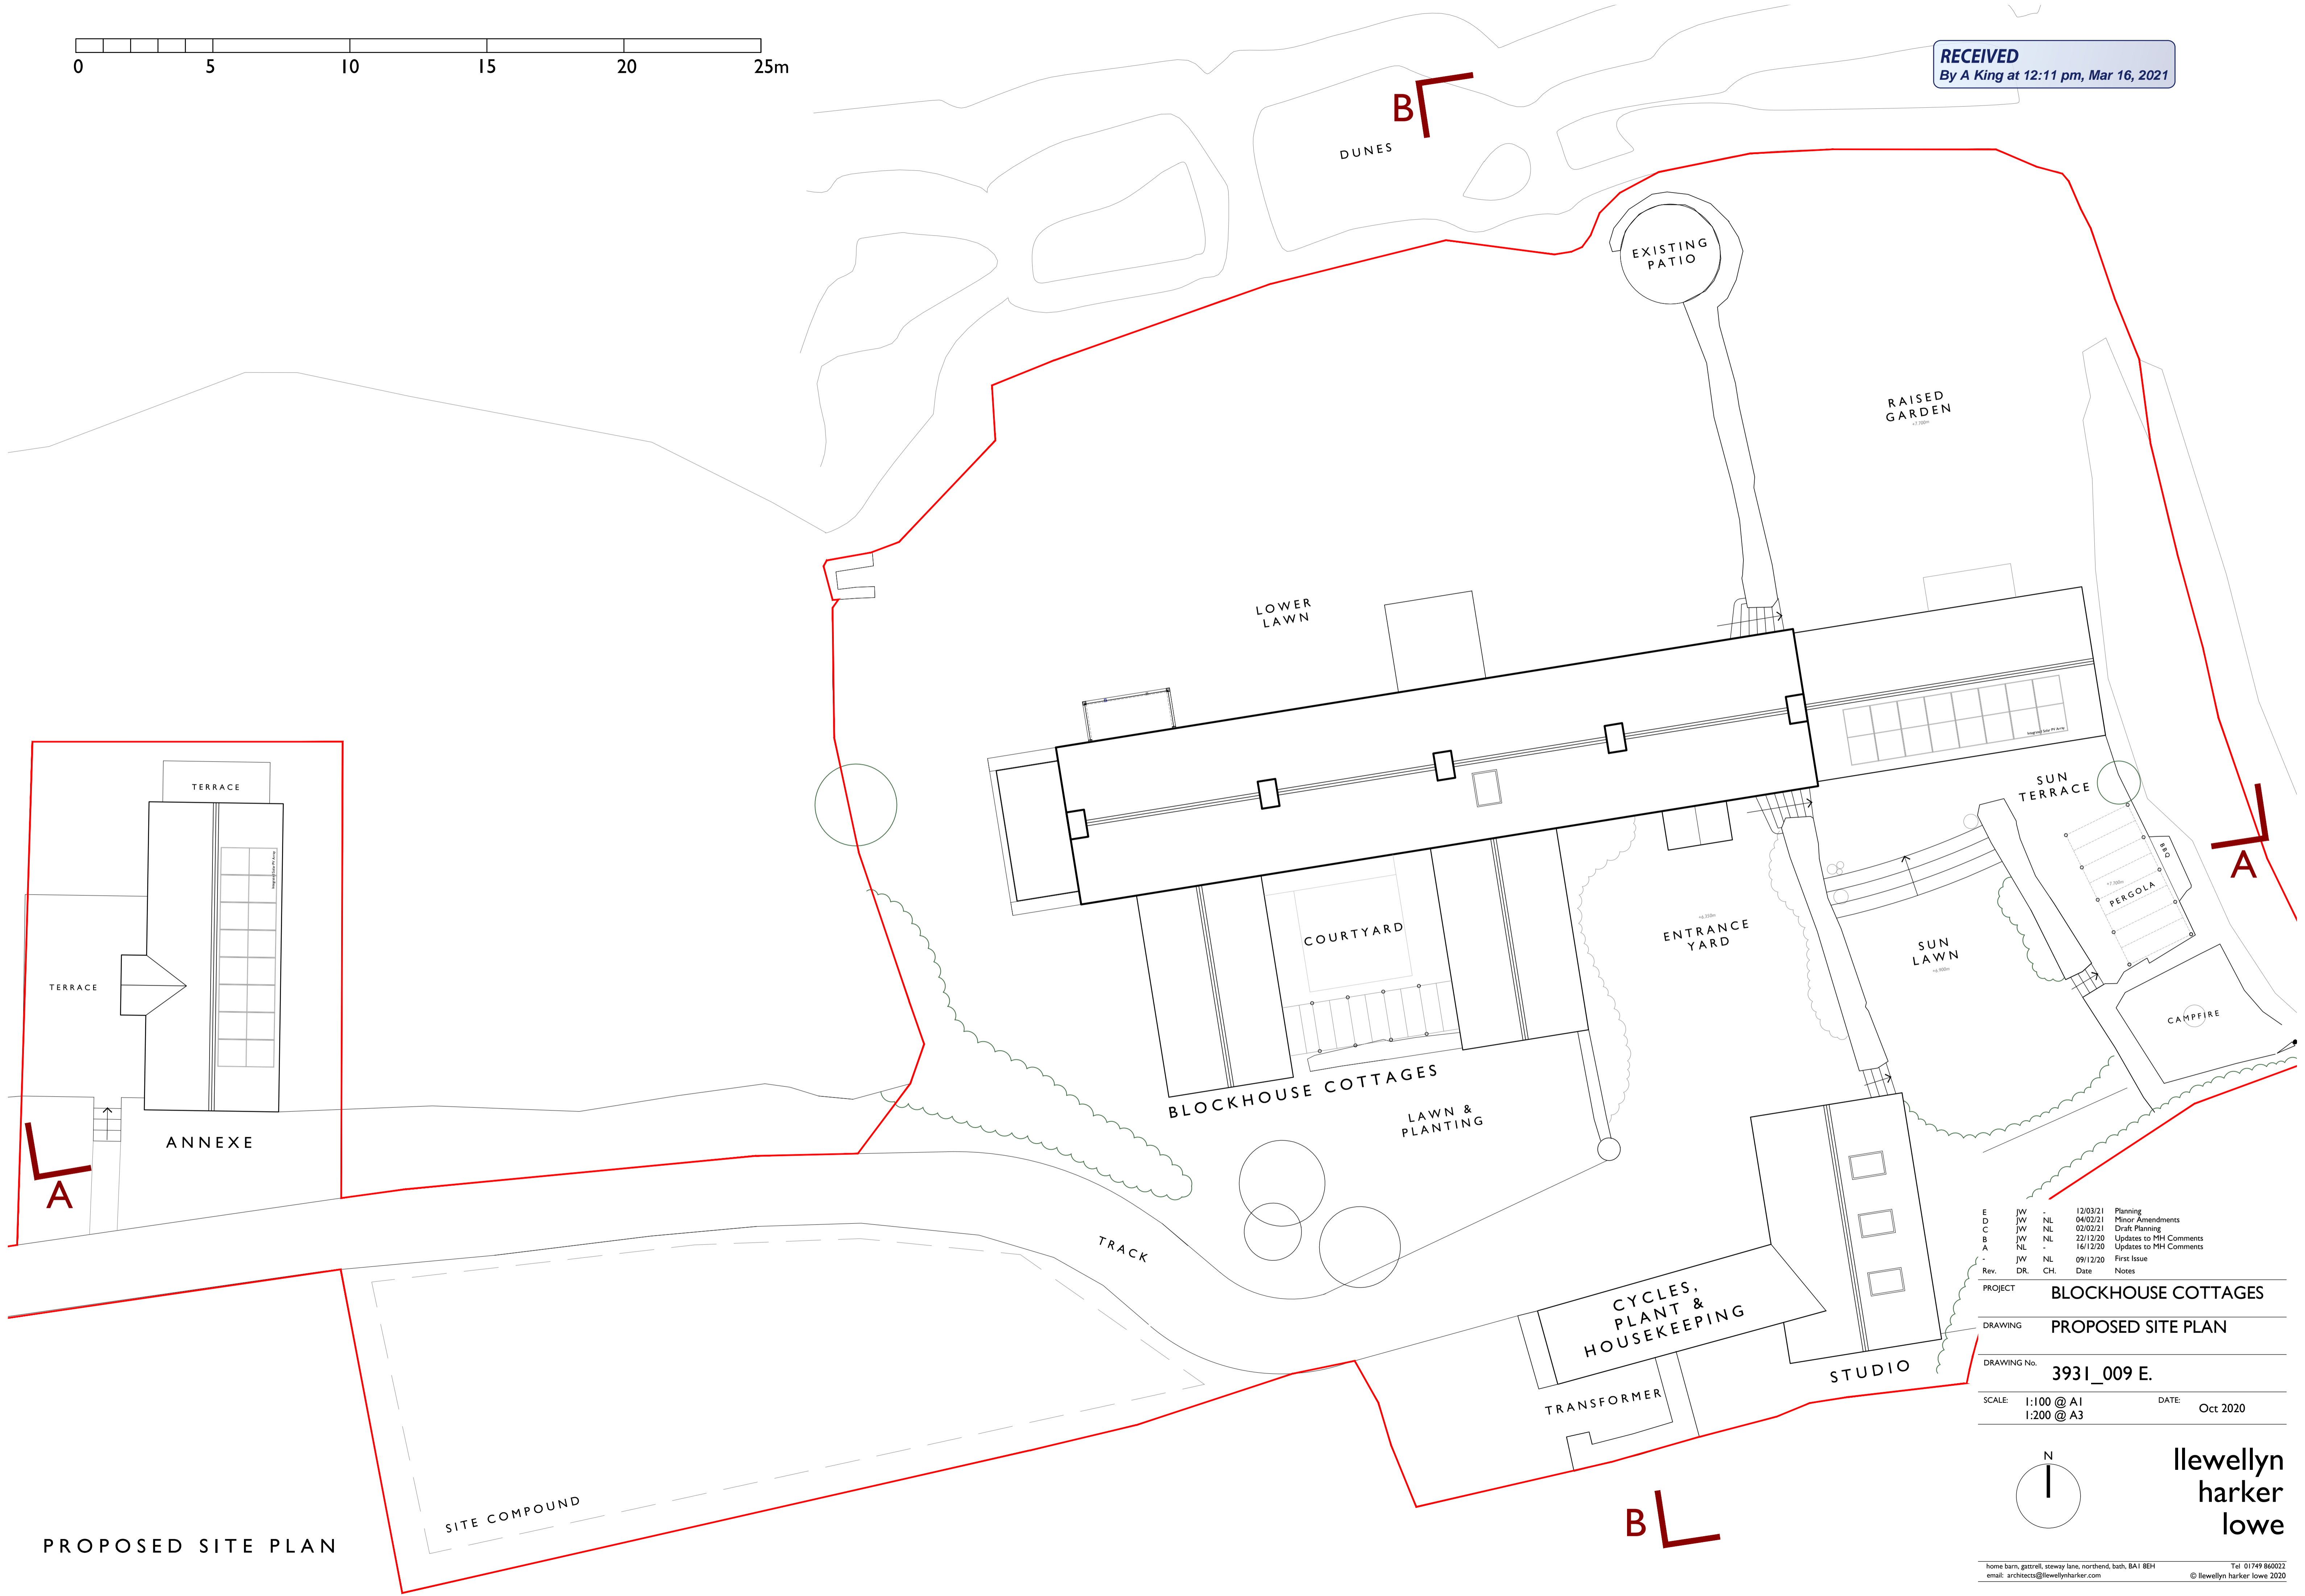

PROPOSED SITE PLAN

E	JW	-	12/03/21	Planning
D	JW	NL	04/02/21	Minor Amendments
C	JW	NL	02/02/21	Draft Planning
B	JW	NL	22/12/20	Updates to MH Comments
A	NL	-	16/12/20	Updates to MH Comments
Rev.	JW	NL	09/12/20	First Issue
DR.	CH.	Date		Notes
PROJECT		BLOCKHOUSE COTTAGES		
DRAWING		PROPOSED SITE PLAN		
DRAWING No.		3931_009 E.		
SCALE:		1:100 @ A1	DATE:	
		1:200 @ A3		
			Oct 2020	

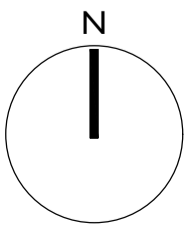

llewellyn  
harker  
lowe