



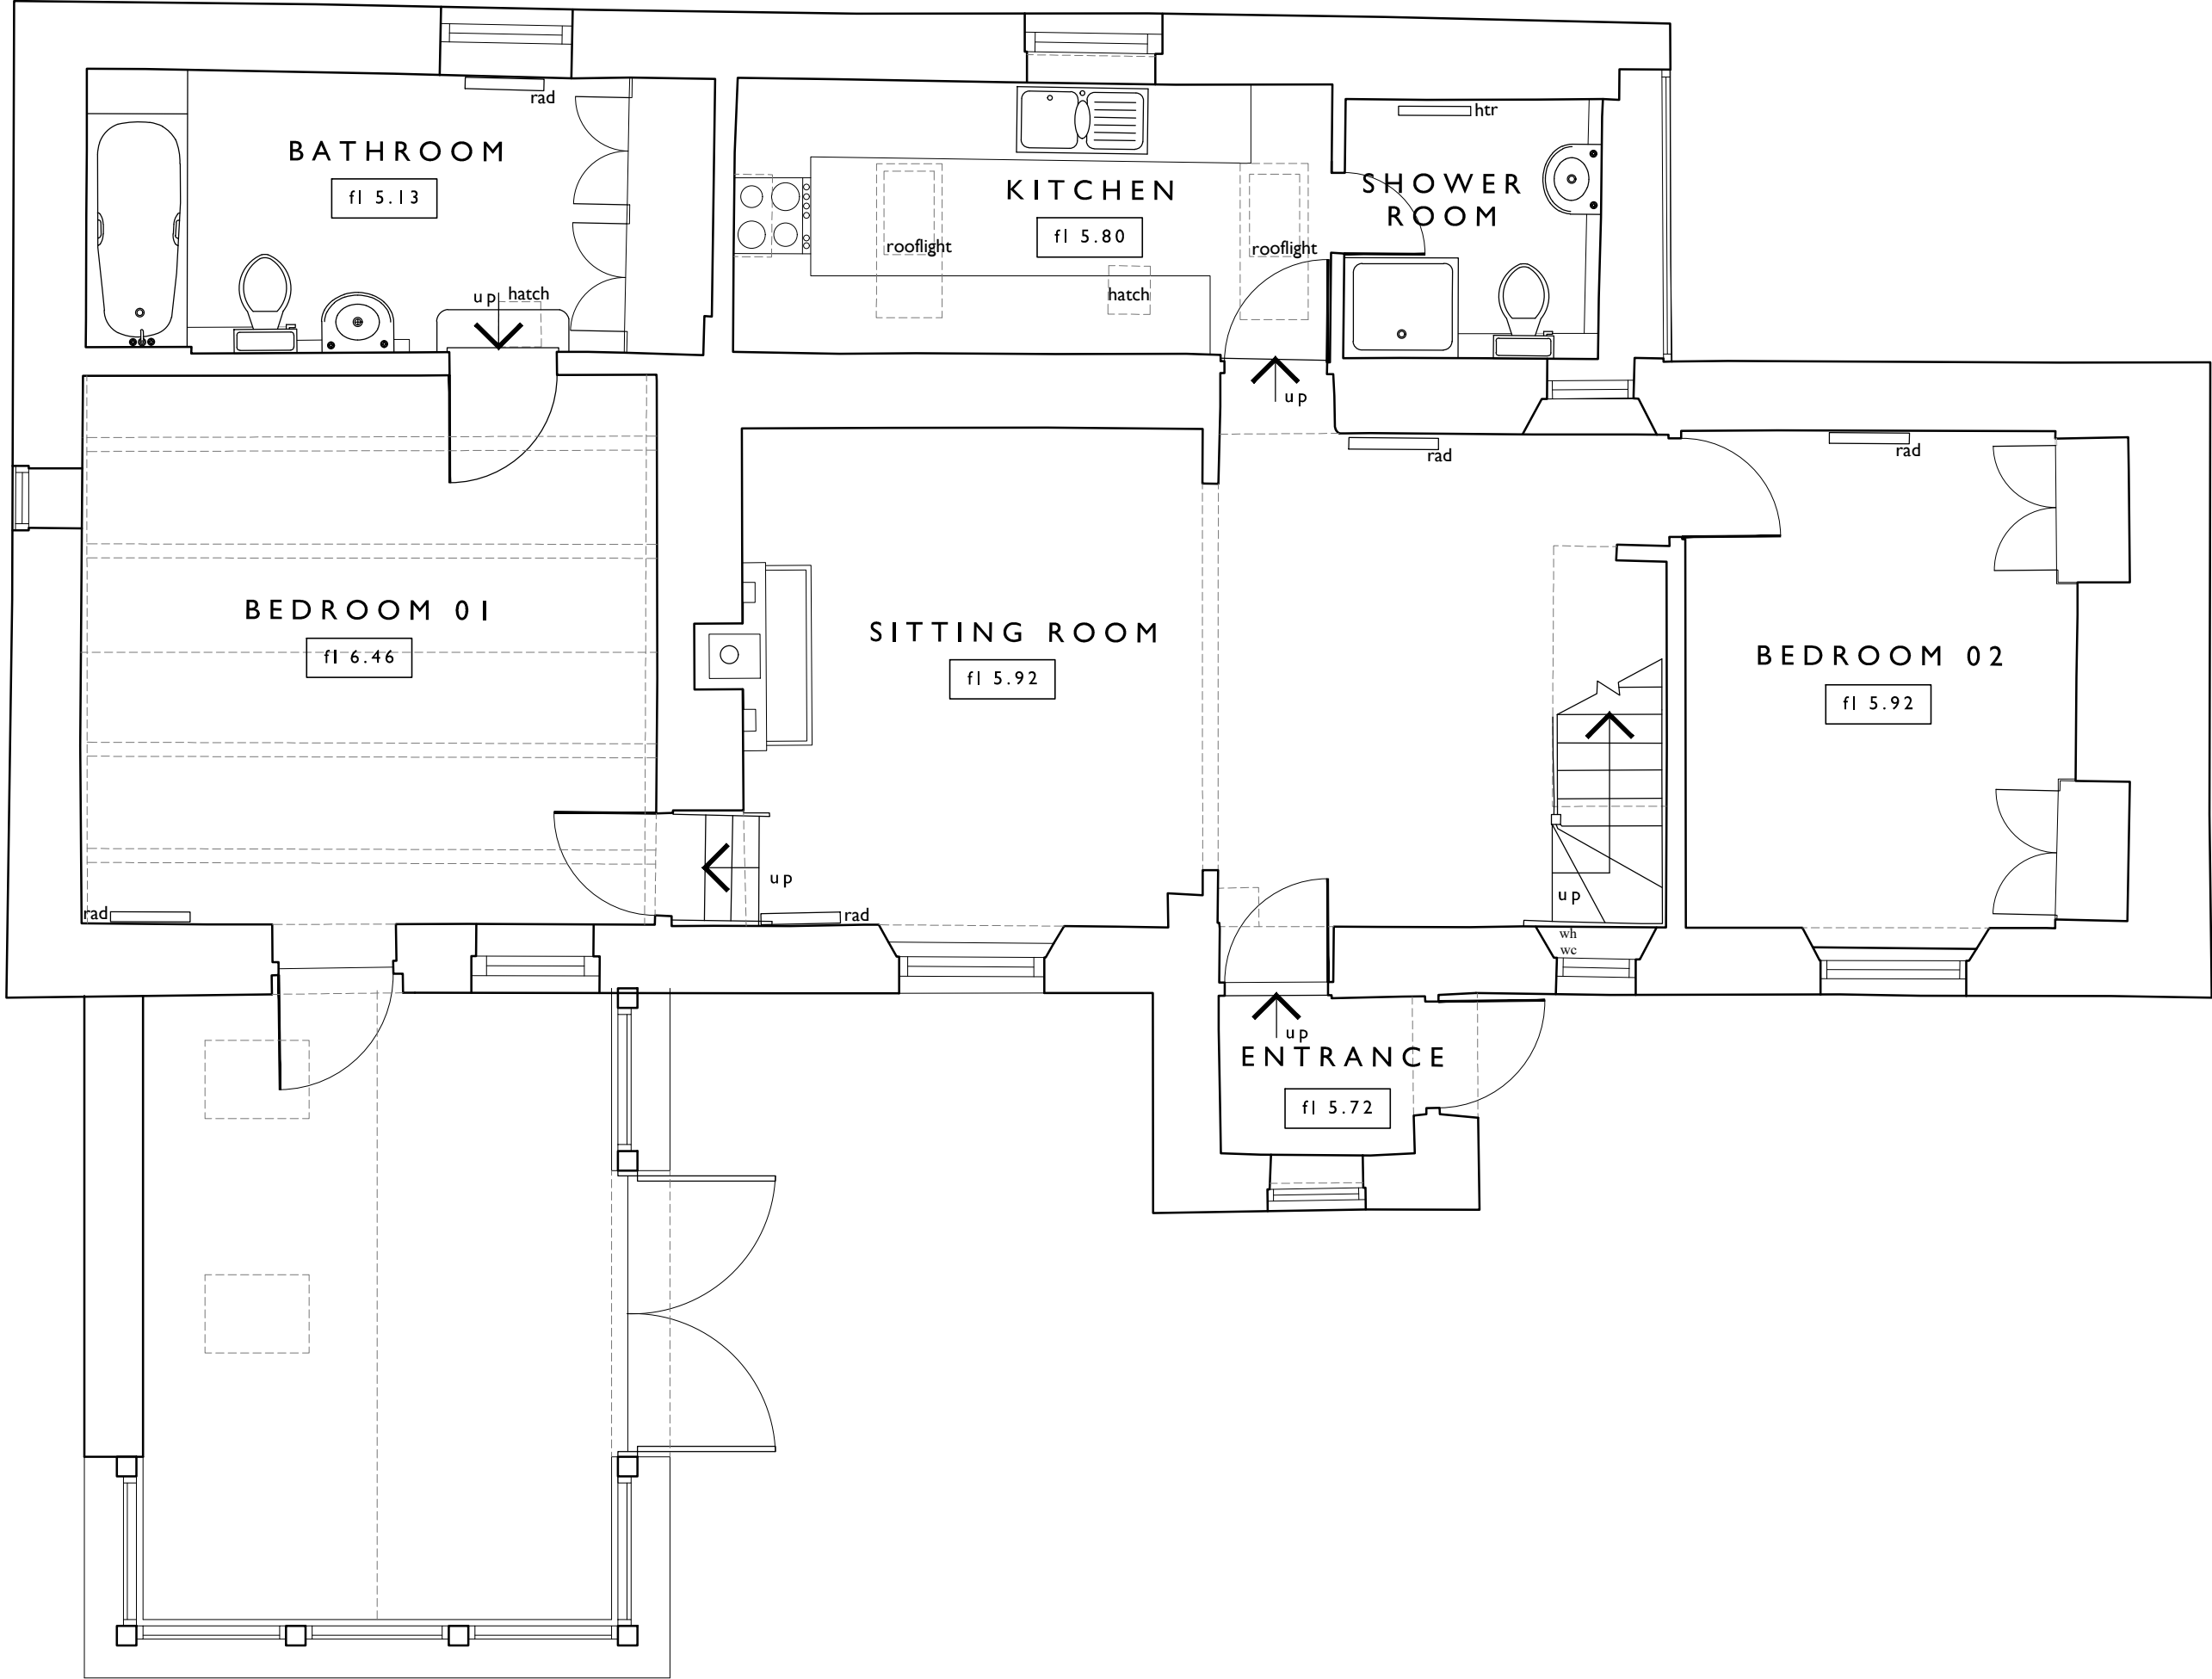

GROUND FLOOR PLAN

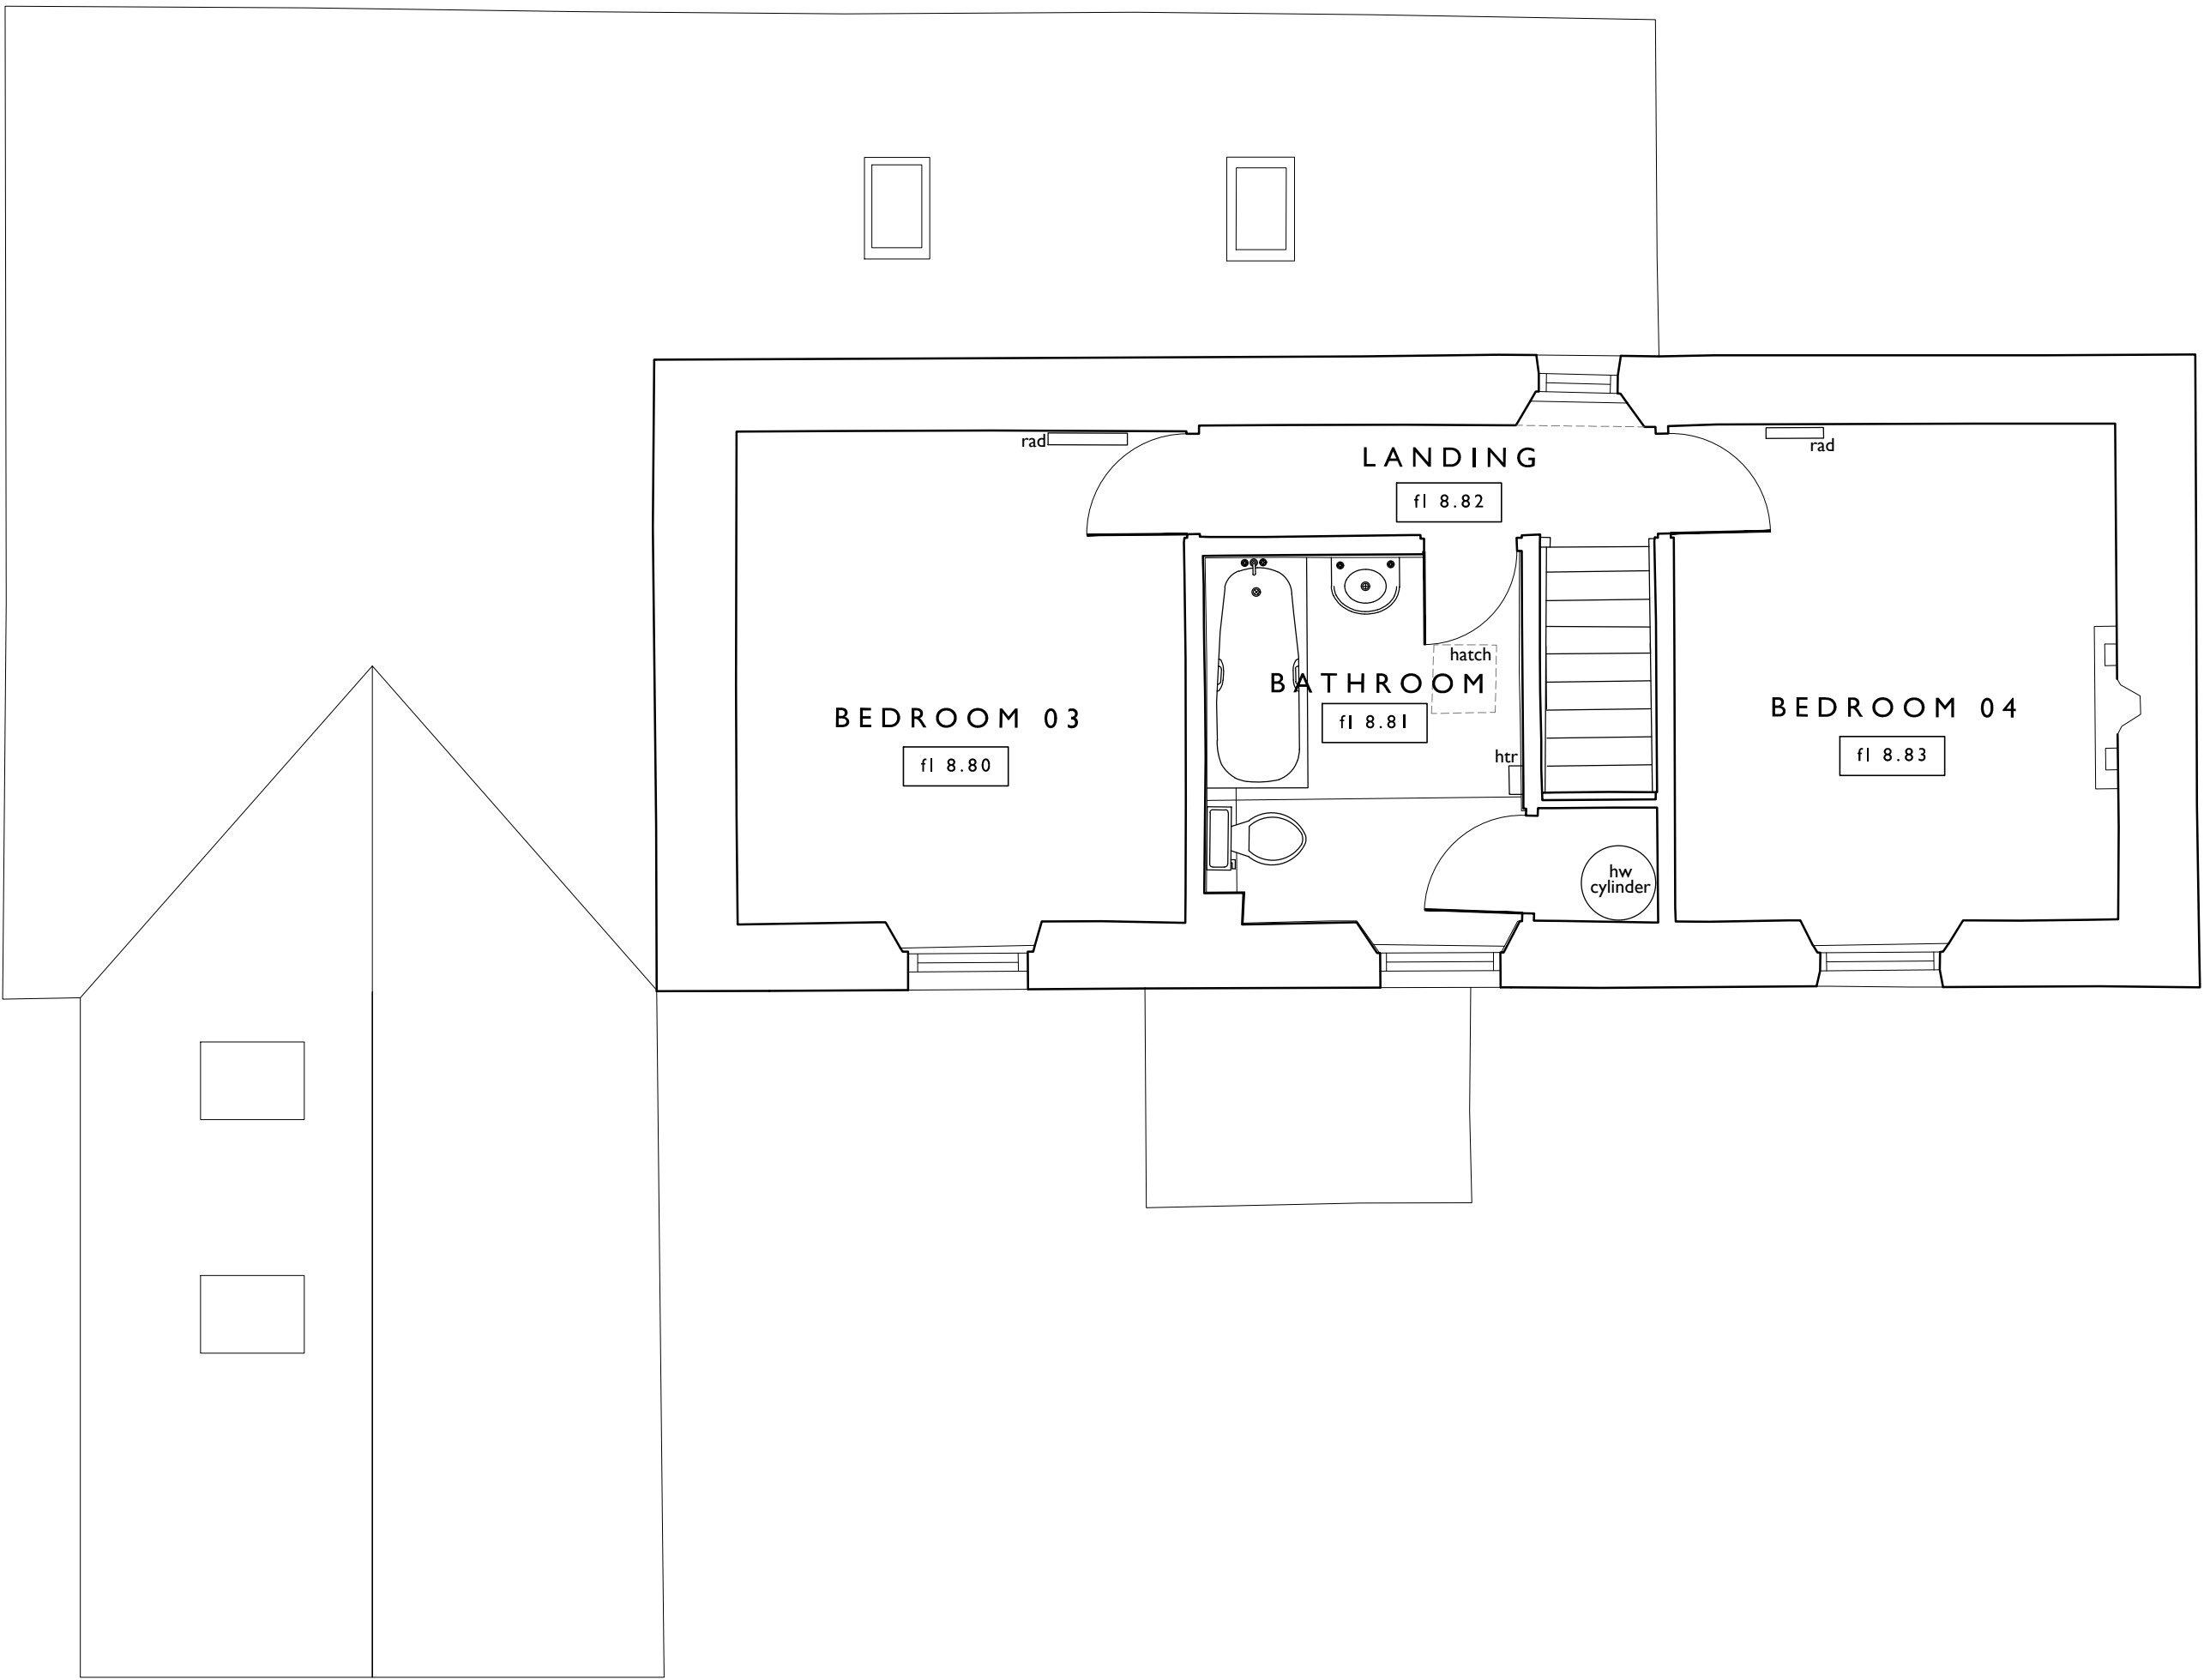

FIRST FLOOR PLAN

Rev.	CSJ	NL	26.02.21	First Issue
DR.	CH.	Date	Notes	
PROJECT	THE MOORINGS			
DRAWING	EXISTING PLANS			
DRAWING No.	3885_S_005			
SCALE:	1:50 @ A1			DATE FEB '21
	1:100 @ A3			

