



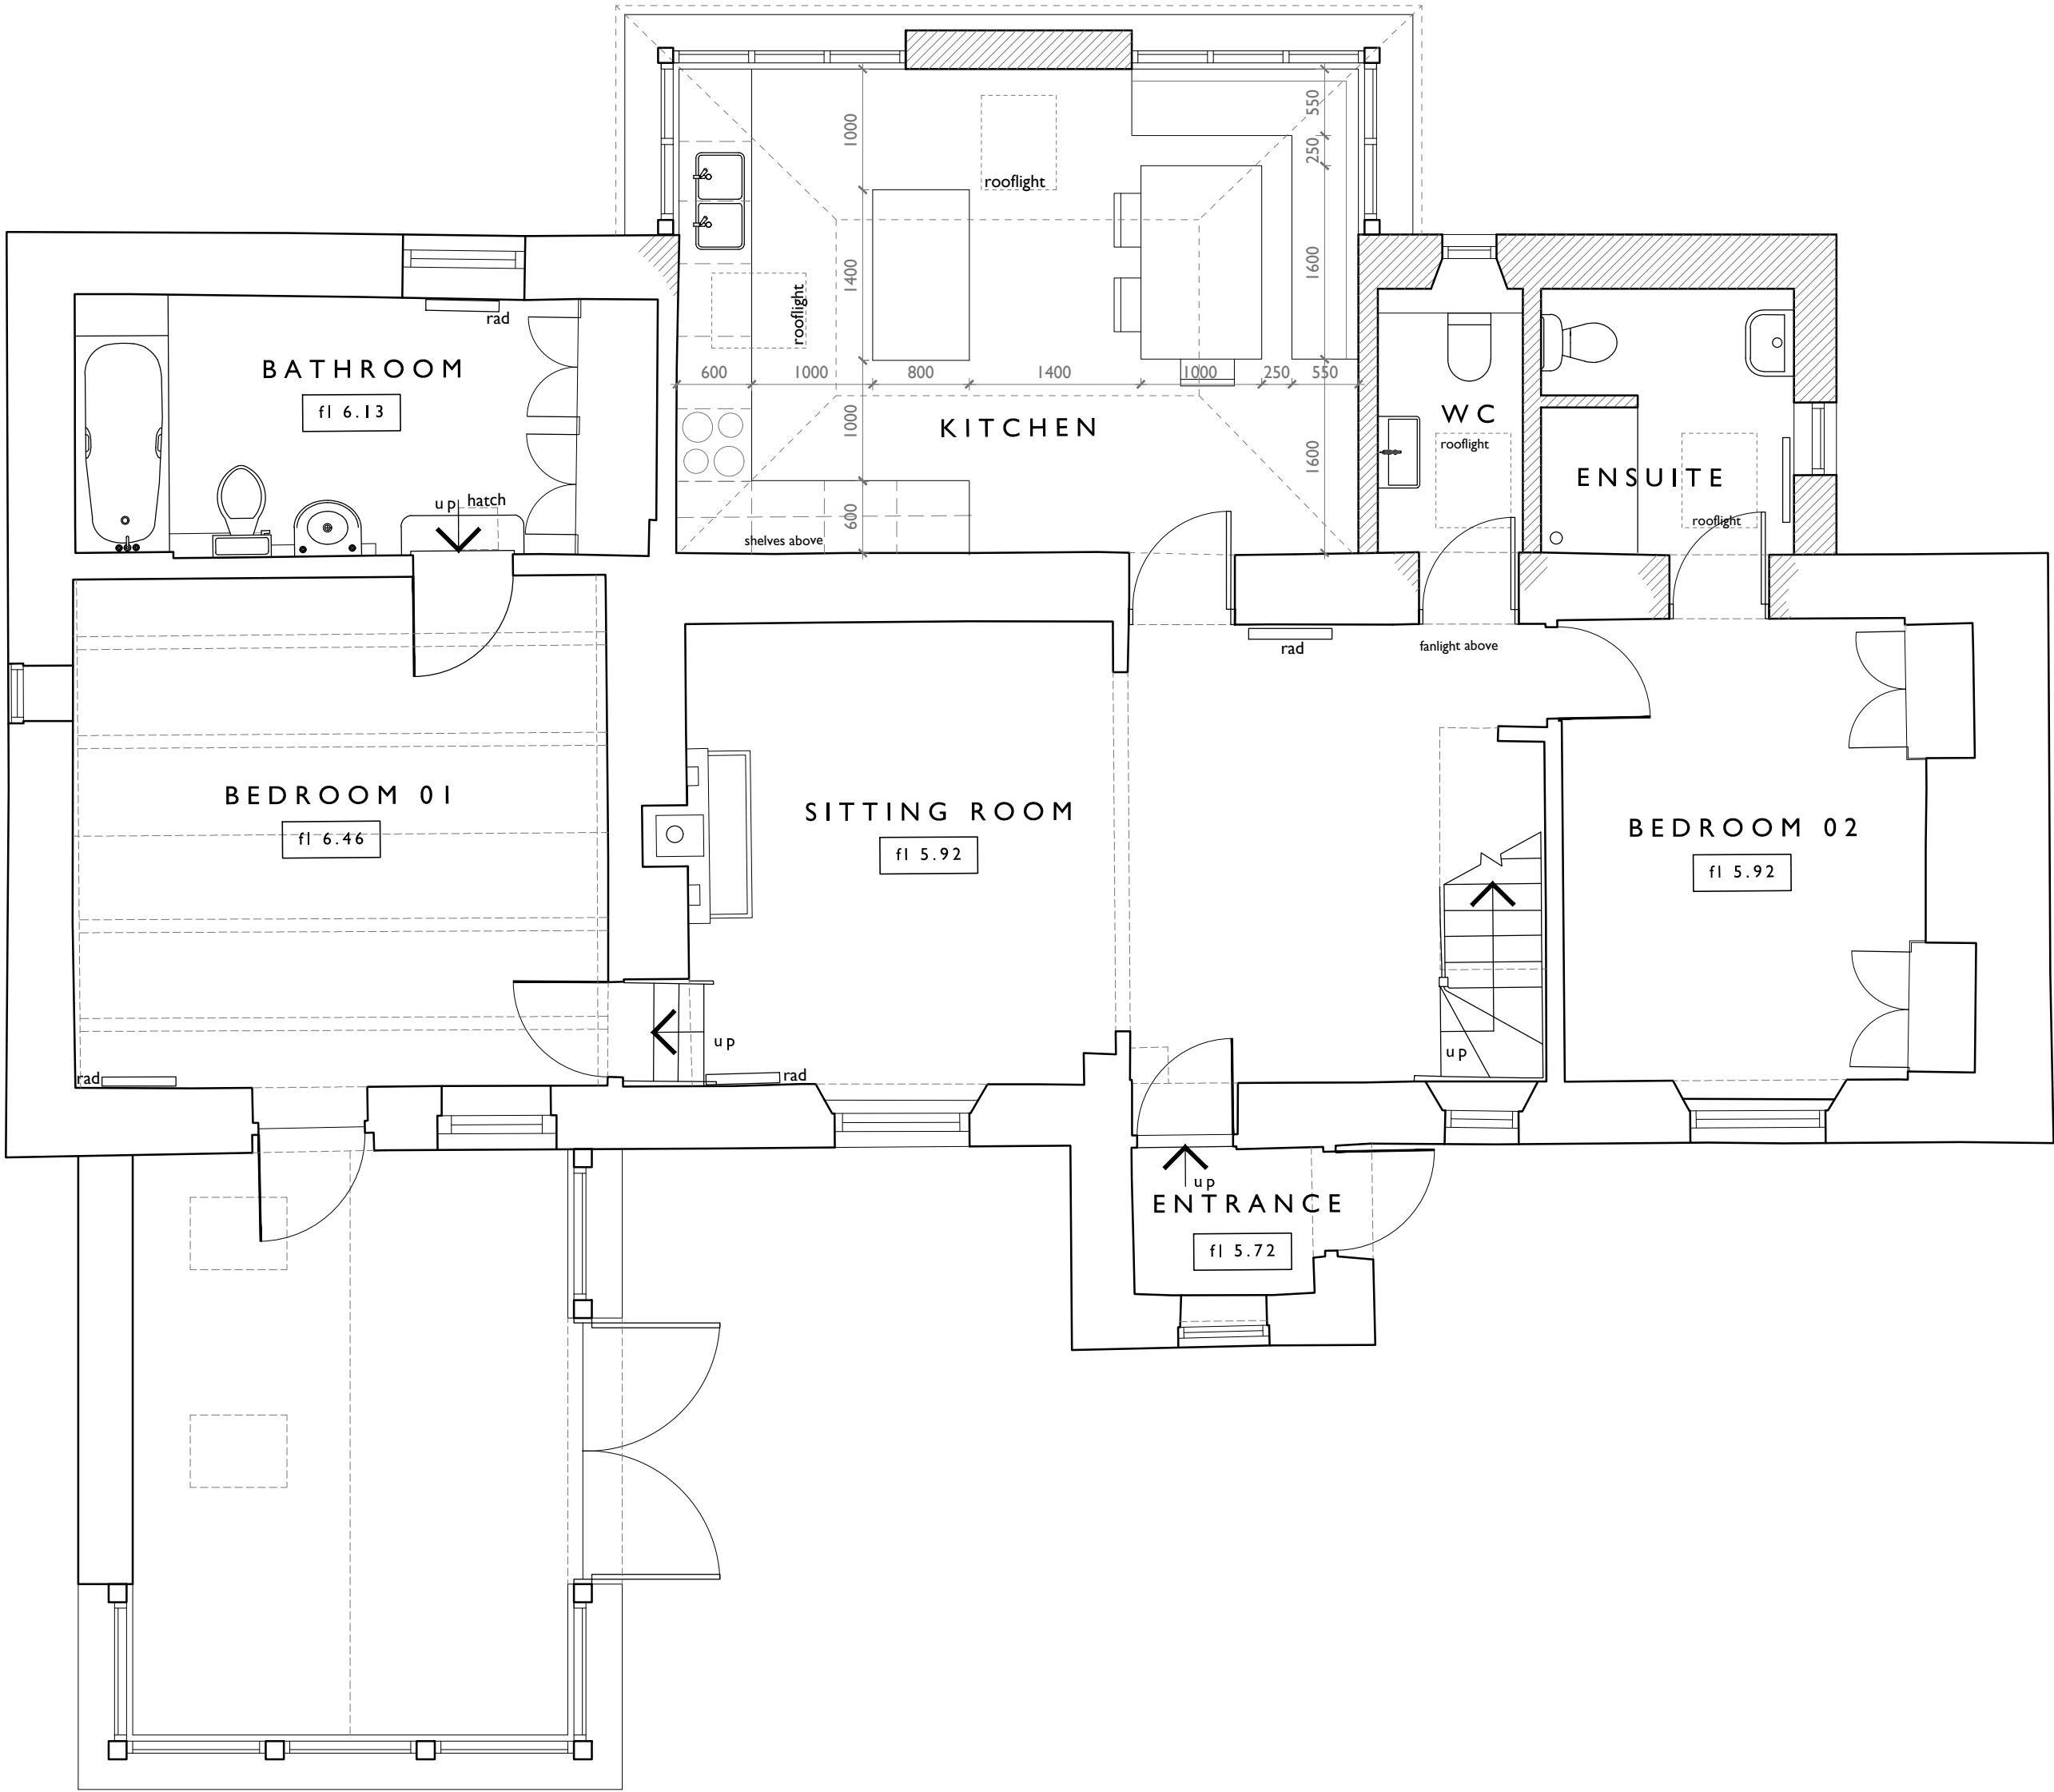


GROUND FLOOR PLAN

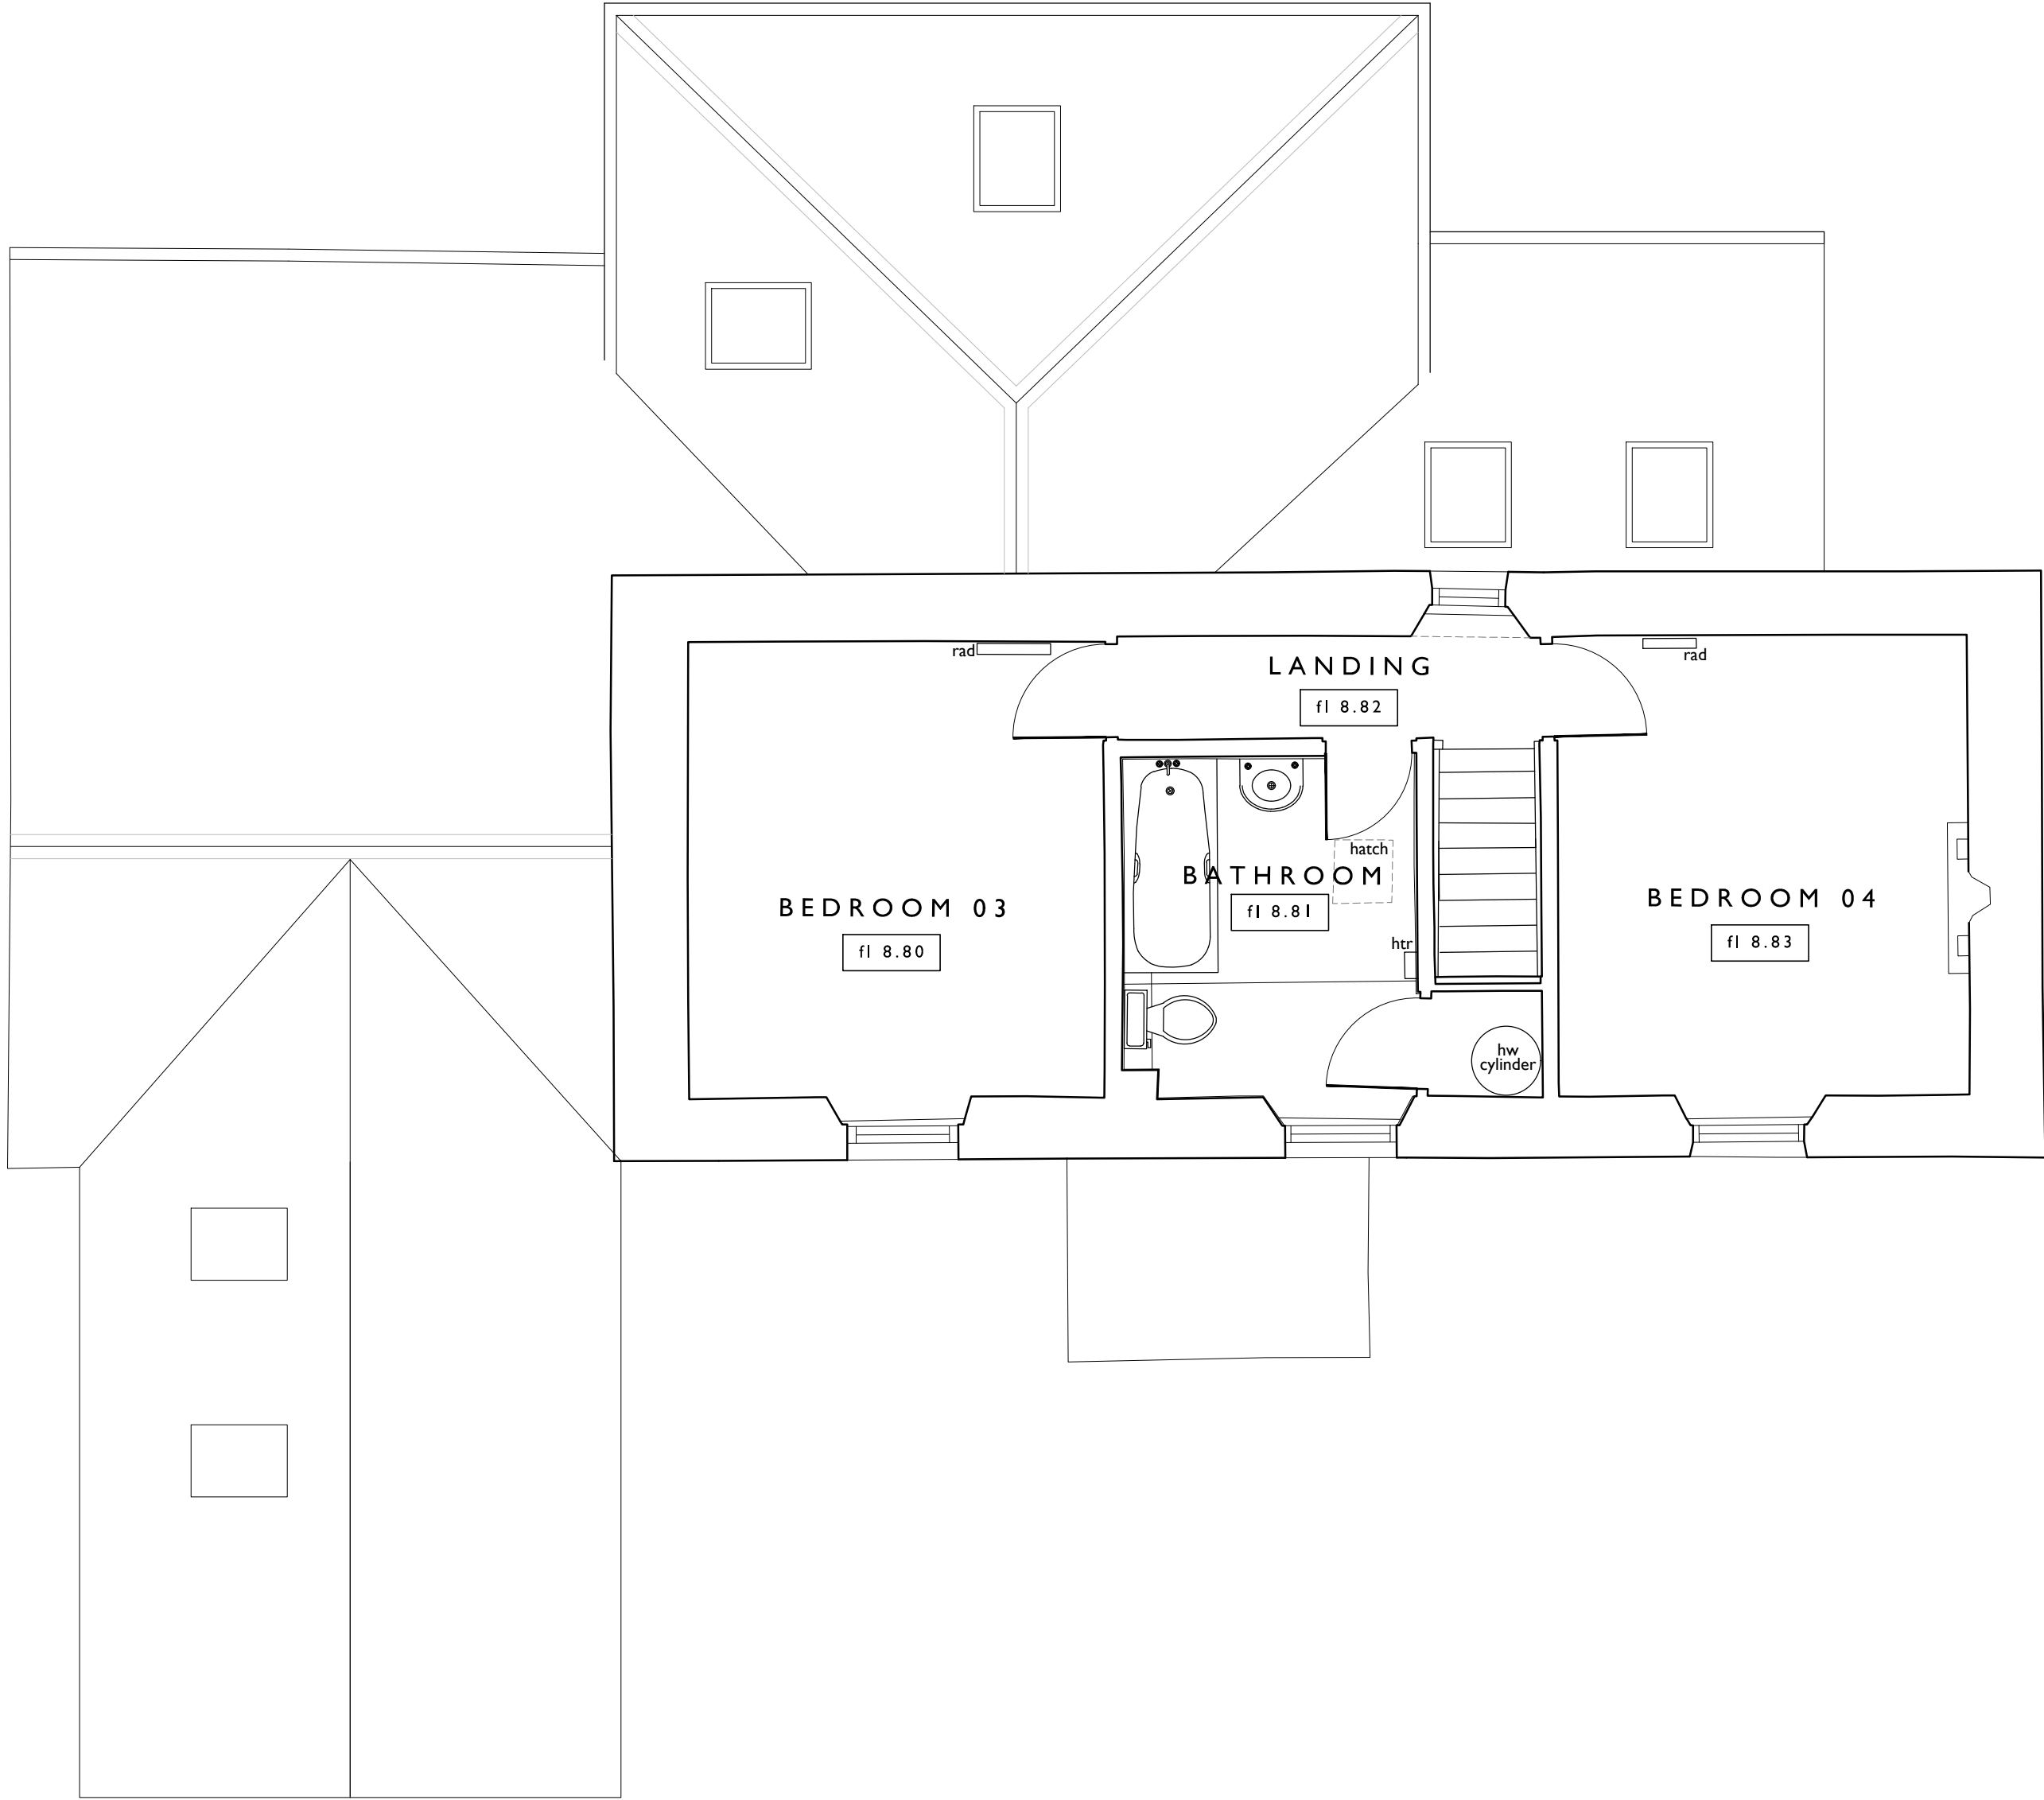

FIRST FLOOR PLAN

|                           |     |     |               |                            |
|---------------------------|-----|-----|---------------|----------------------------|
| A                         | NL  | -   | 17.02.21      | Updated to client comments |
| -                         | CSJ | -   | XX.XX.20      | First Issue                |
| Rev.                      | DR. | CH. | Date          | Notes                      |
| PROJECT THE MOORINGS      |     |     |               |                            |
| DRAWING PROPOSED PLANS    |     |     |               |                            |
| DRAWING No. 3885_P_005 A. |     |     |               |                            |
| SCALE: 1:50 @ A1          |     |     | DATE: FEB '21 |                            |
| 1:100 @ A3                |     |     |               |                            |

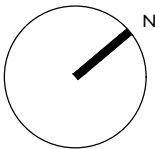

llewellyn  
harker  
lowe