


RECEIVED
By A King at 2:23 pm, Mar 16, 2021

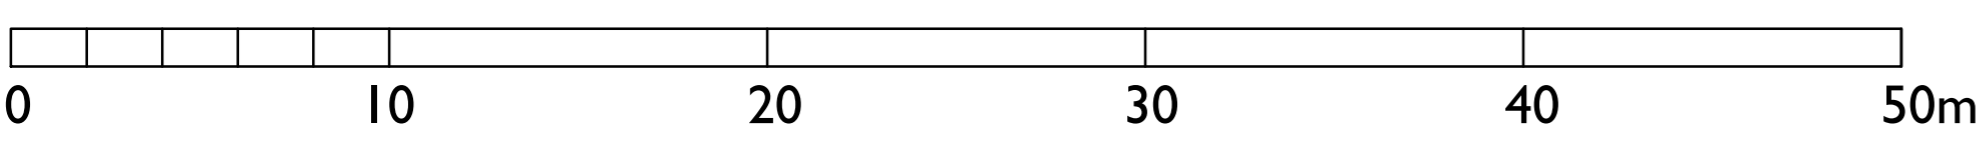

Rev.	DR.	CH.	Date	Notes
A	JW	-	12.03.21	Planning
-	JW	NL	25.02.21	First Issue


PROJECT STAFF ACCOMODATION
NEW GRIMSBY TRESCO

DRAWING EXISTING SITE PLAN

DRAWING No. 4178_002 A.

SCALE 1:200 @ A1
1:400 @ A3

DATE: FEB '21

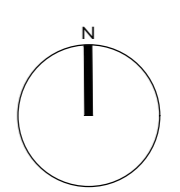

llewellyn
harker
lowe