



EAST ELEVATION




WEST ELEVATION




NORTH ELEVATION



SOUTH ELEVATION

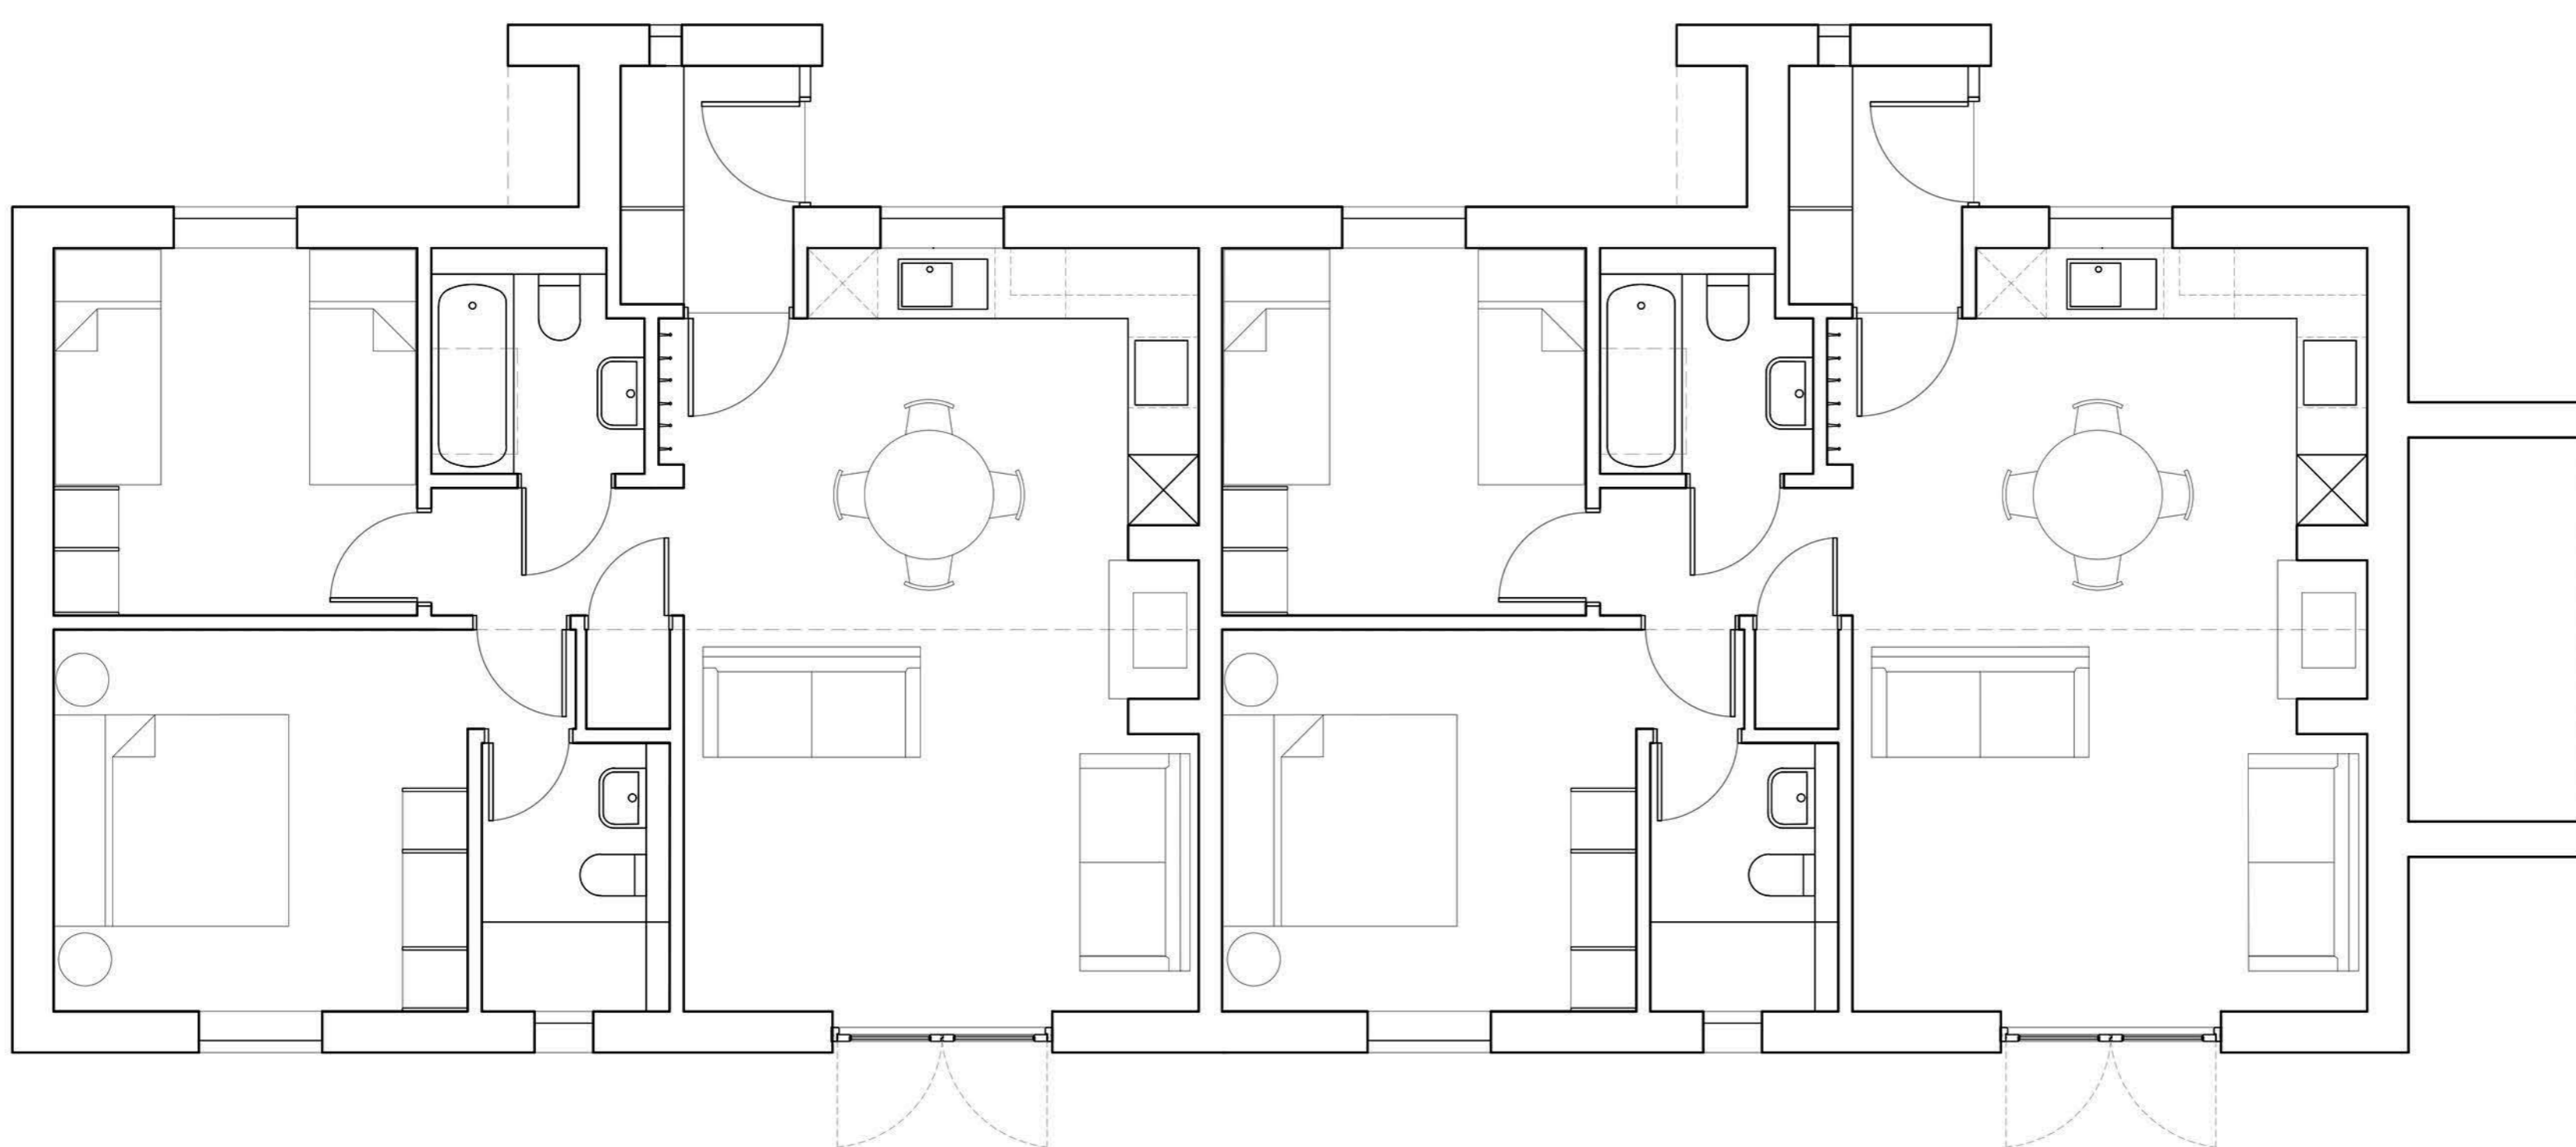

PLAN

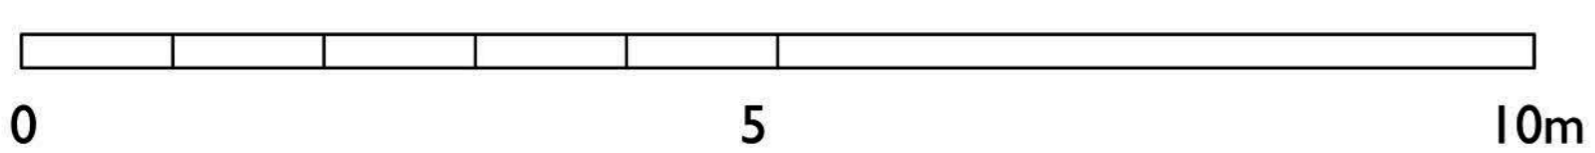


| | | | | |
|------|-----|-----|----------|----------------------------|
| B | JW | NL | 25.02.21 | Planning Issue |
| A | NL | | 22.02.21 | Revised to Client Comments |
| - | JW | | 20.01.21 | First Issue |
| Rev. | DR. | CH. | Date | Notes |

PROJECT STAFF ACCOMODATION
NEW GRIMSBY TRESKO
DRAWING PROPOSED TERRACE A

DRAWING No. 4178_015 B.

SCALE: 1:50 @ A1
1:100 @ A3 DATE: FEB '21

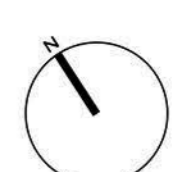

**llewellyn
harker
lowe**