



EAST ELEVATION




WEST ELEVATION




NORTH ELEVATION




SOUTH ELEVATION

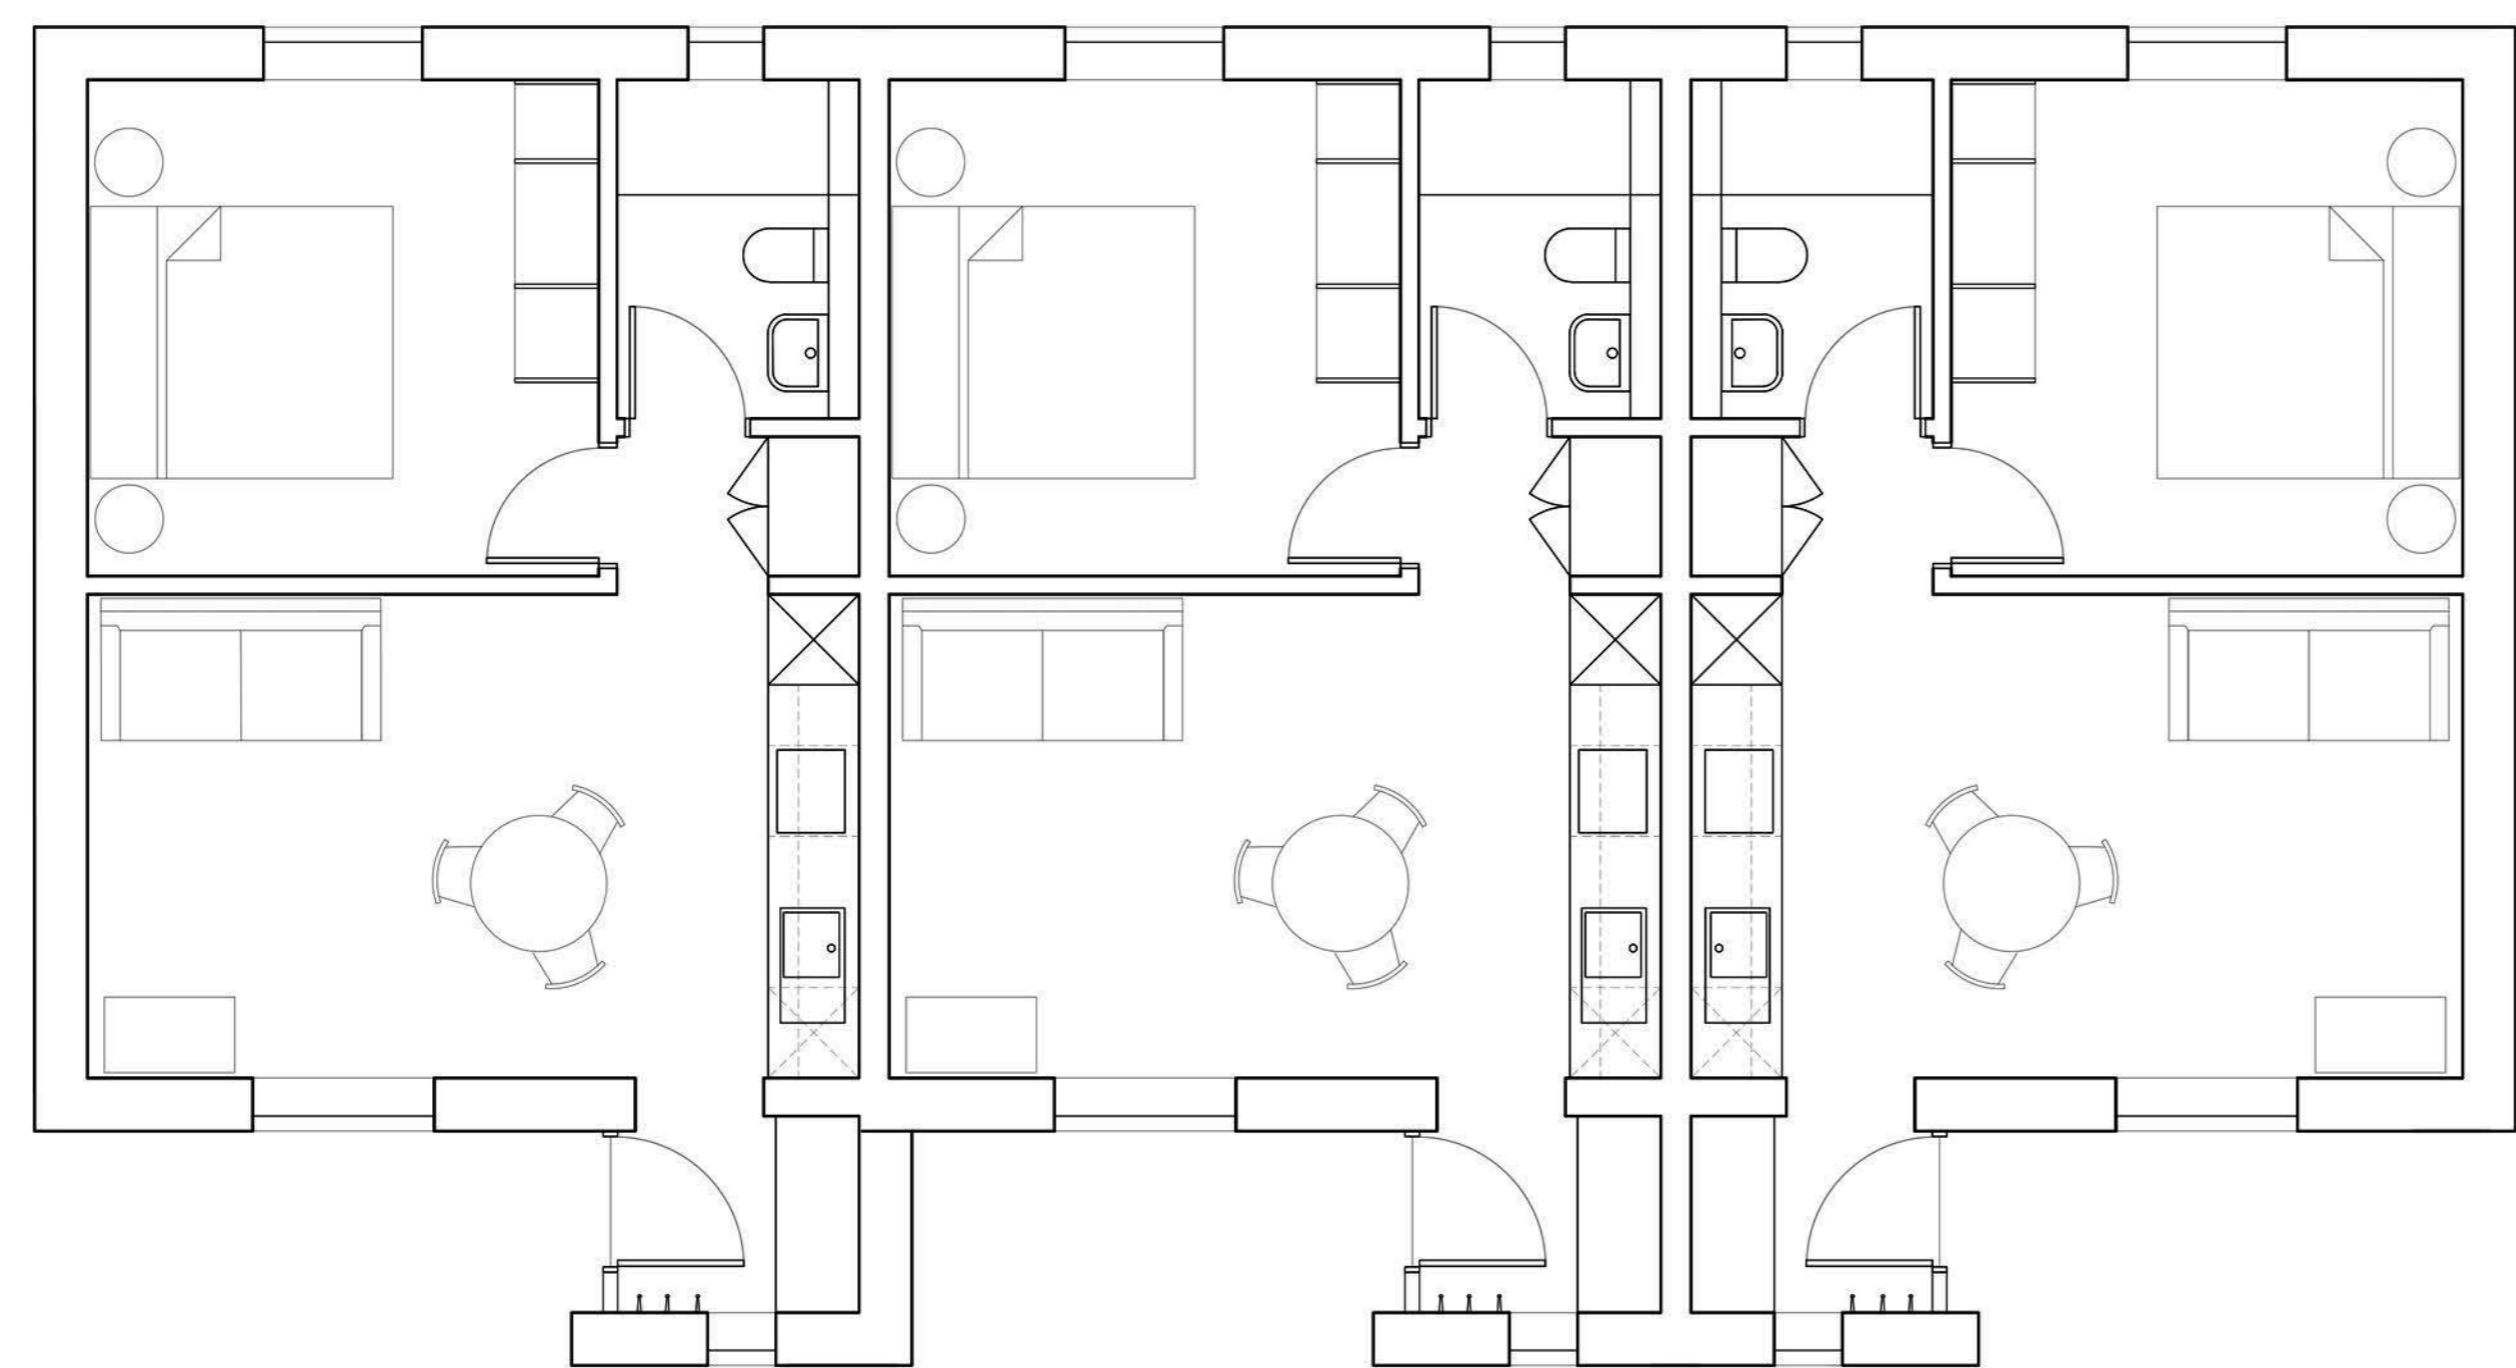

PLAN

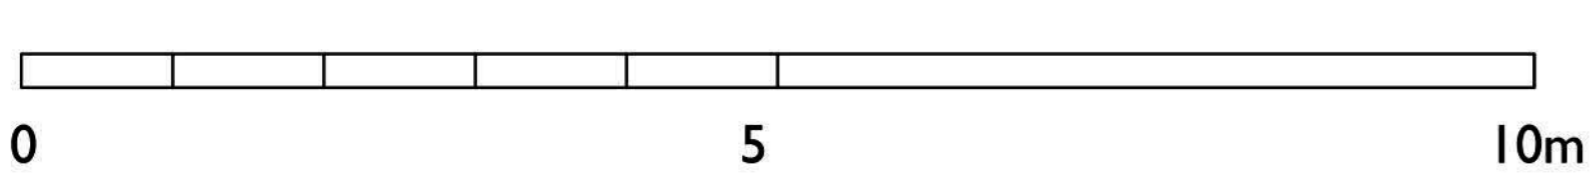

B	JW	NL	25.02.21	Planning Issue
A	NL	NL	22.02.21	Revised to Client Comments
-	NL	NL	20.01.21	First Issue
Rev.	DK	CH	CH	Notes
PROJECT		STAFF ACCOMODATION NEW GRIMSBY TRESKO		
DRAWING		PROPOSED TERRACE C		
DRAWING No.		4178_017 B.		
SCALE:		1:50 @ A1		DATE: FEB '21
		1:100 @ A3		

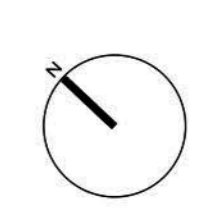

**llewellyn  
harker  
lowe**