

EAST ELEVATION




WEST ELEVATION




NORTH ELEVATION



SOUTH ELEVATION

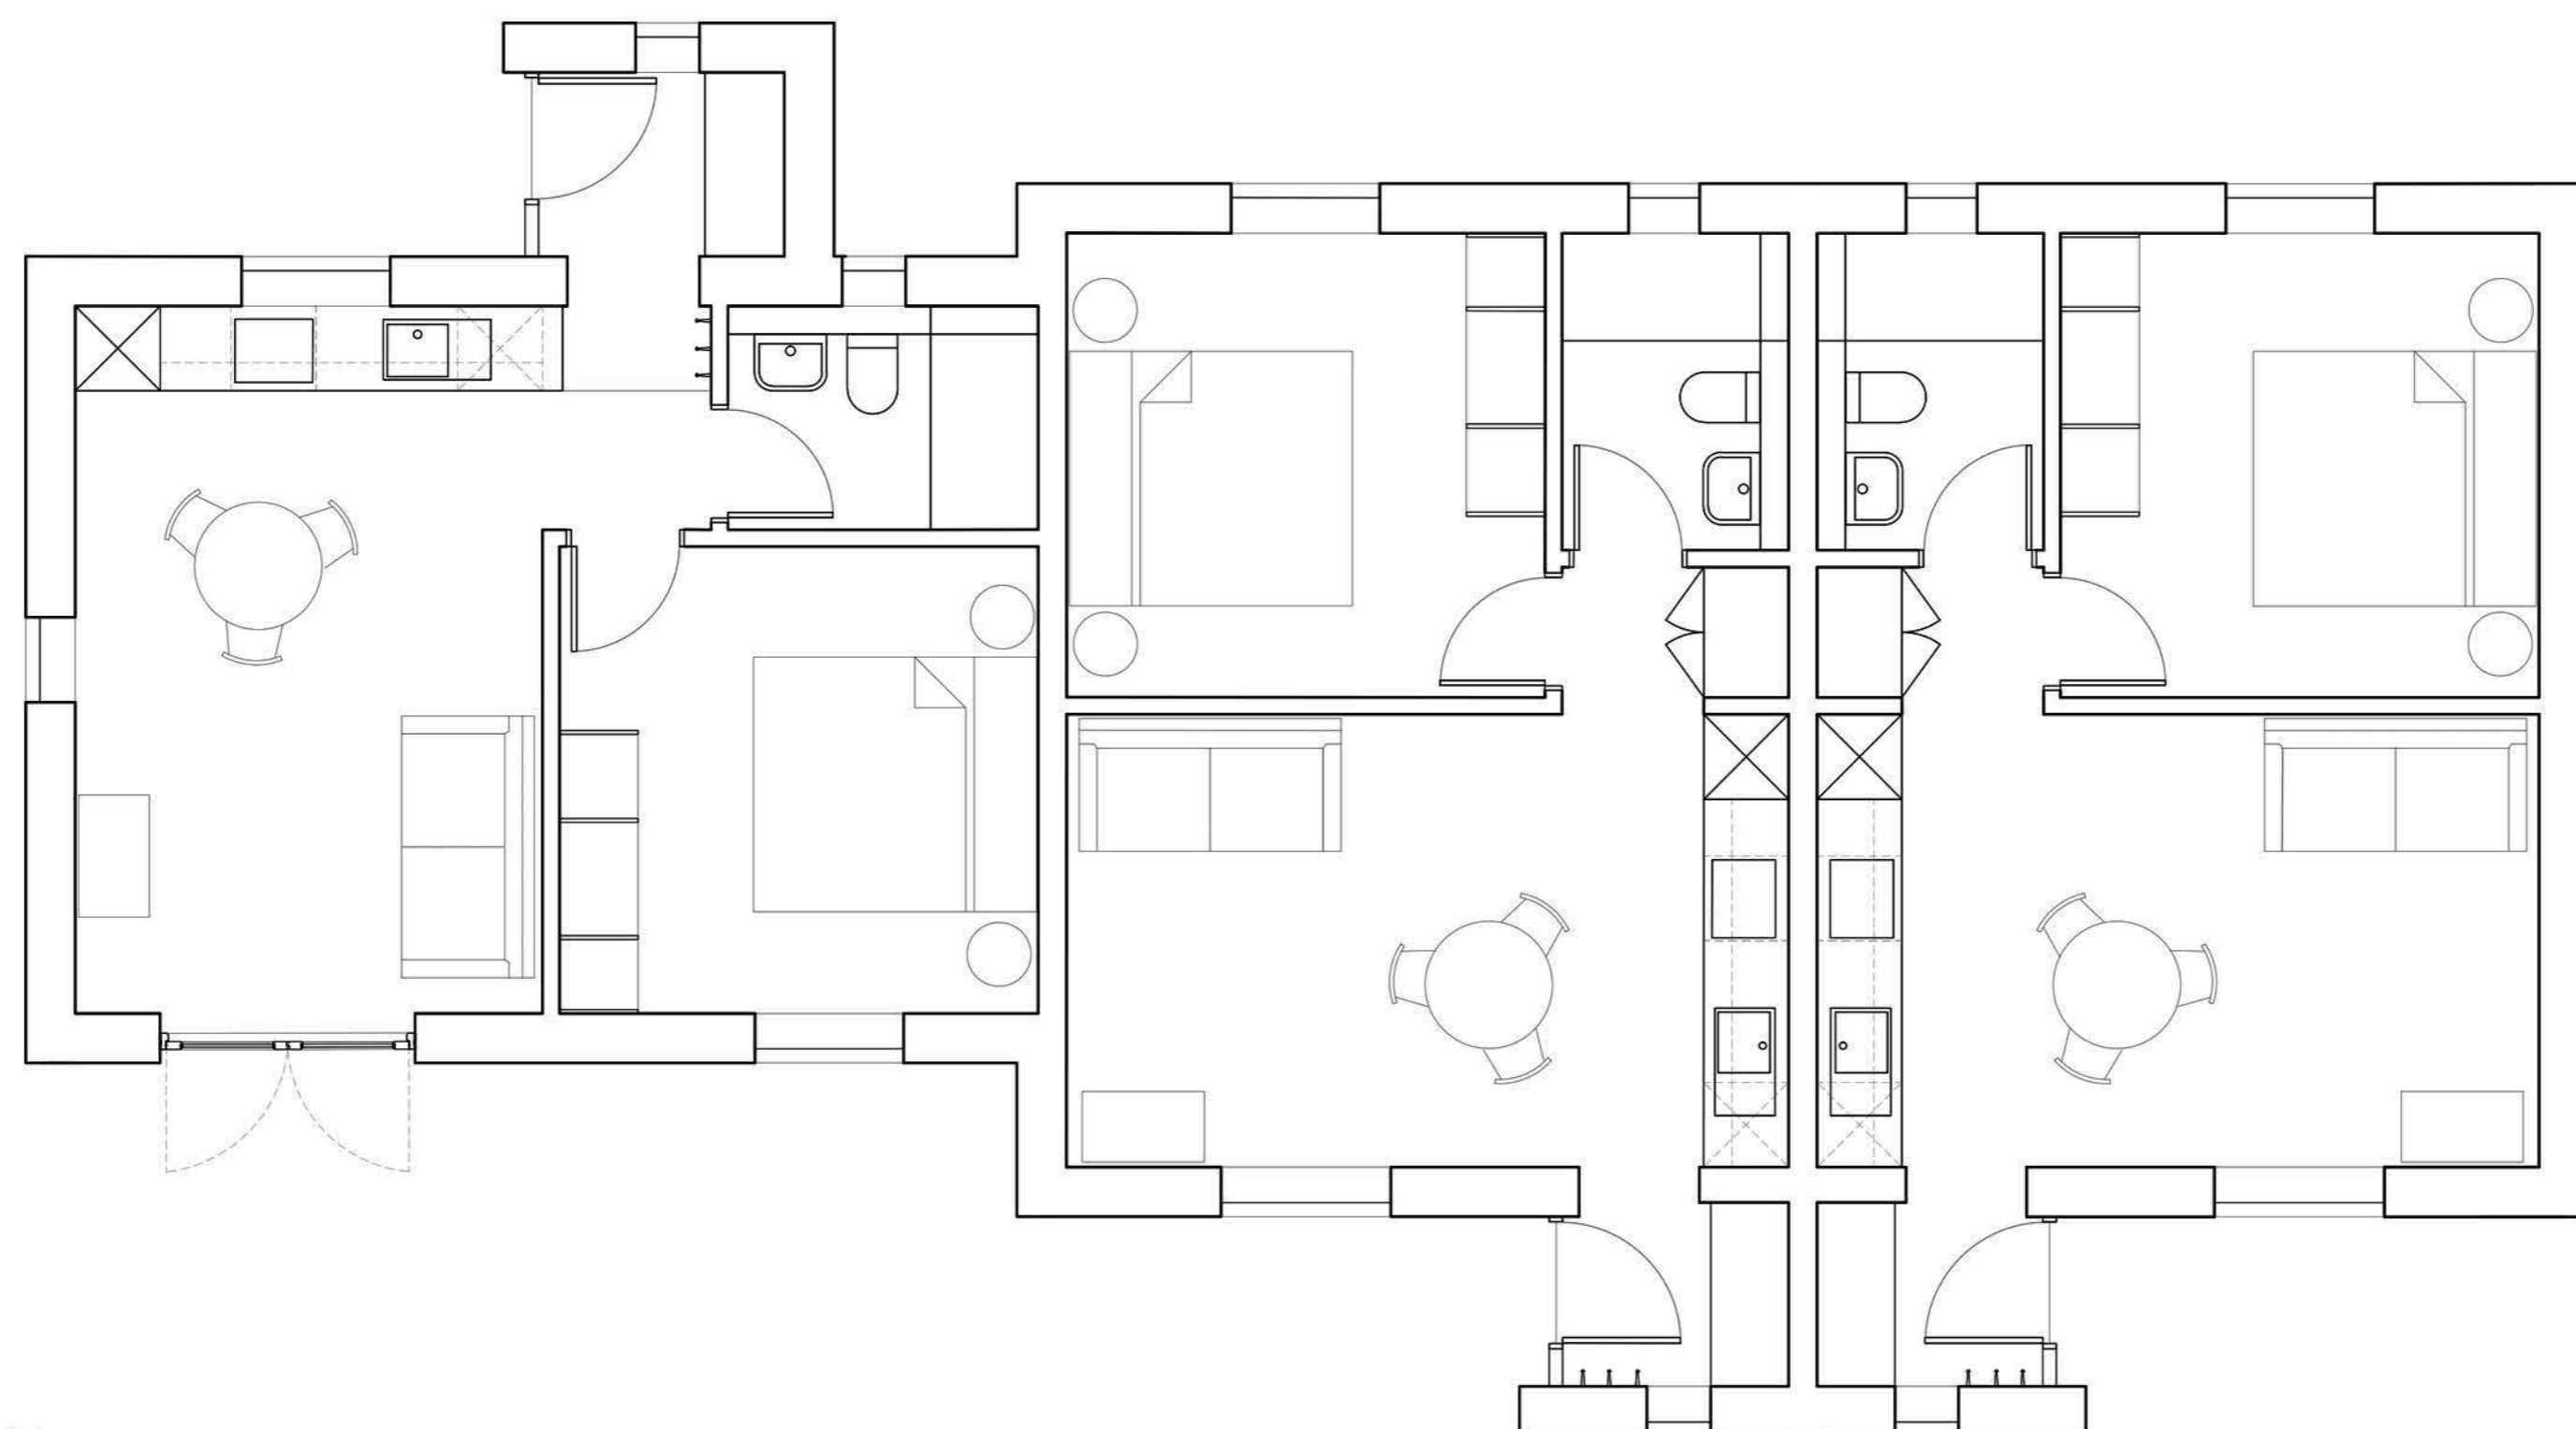

PLAN

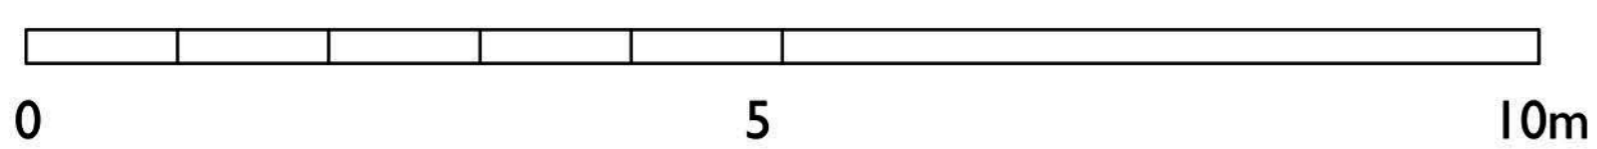


B	JW	NL	25.02.21	Planning Issue
A	NL		22.02.21	Revised to Client Comments
-	JW		20.01.21	First Issue
Rev.	DR.	CH.	Date	Notes

PROJECT STAFF ACCOMODATION
NEW GRIMSBY TRESKO
DRAWING PROPOSED TERRACE B

DRAWING No. 4178_016 B.

SCALE 1:50 @ A1 DATE: FEB '21
1:100 @ A3

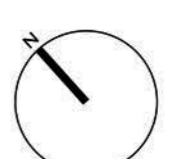

**llewellyn
harker
lowe**