




NORTH ELEVATION



SOUTH ELEVATION

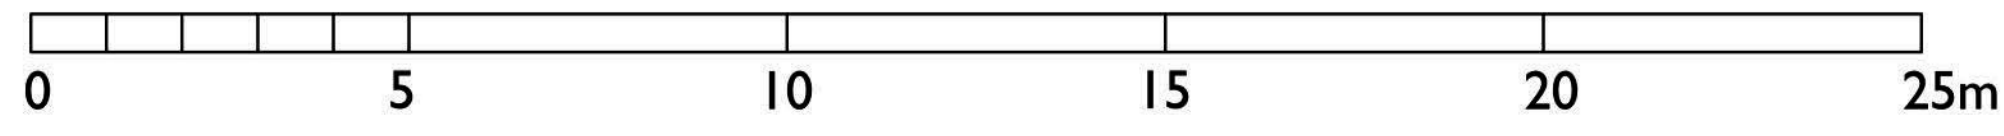

Rev.	JW	NL	25.02.21	First Issue
DR.	CH.	Date	Notes	
PROJECT		STAFF ACCOMMODATION NEW GRIMSBY TRESCO		
DRAWING		PROPOSED TERRACES ELEVATIONS		
DRAWING No.		4178_012		
SCALE		1:100 @ A1 1:200 @ A3		
DATE:		FEB '21		

**llewellyn  
harker  
lowe**