



RECEIVED
By A King at 3:46 pm, Apr 14, 2021

EAST ELEVATION

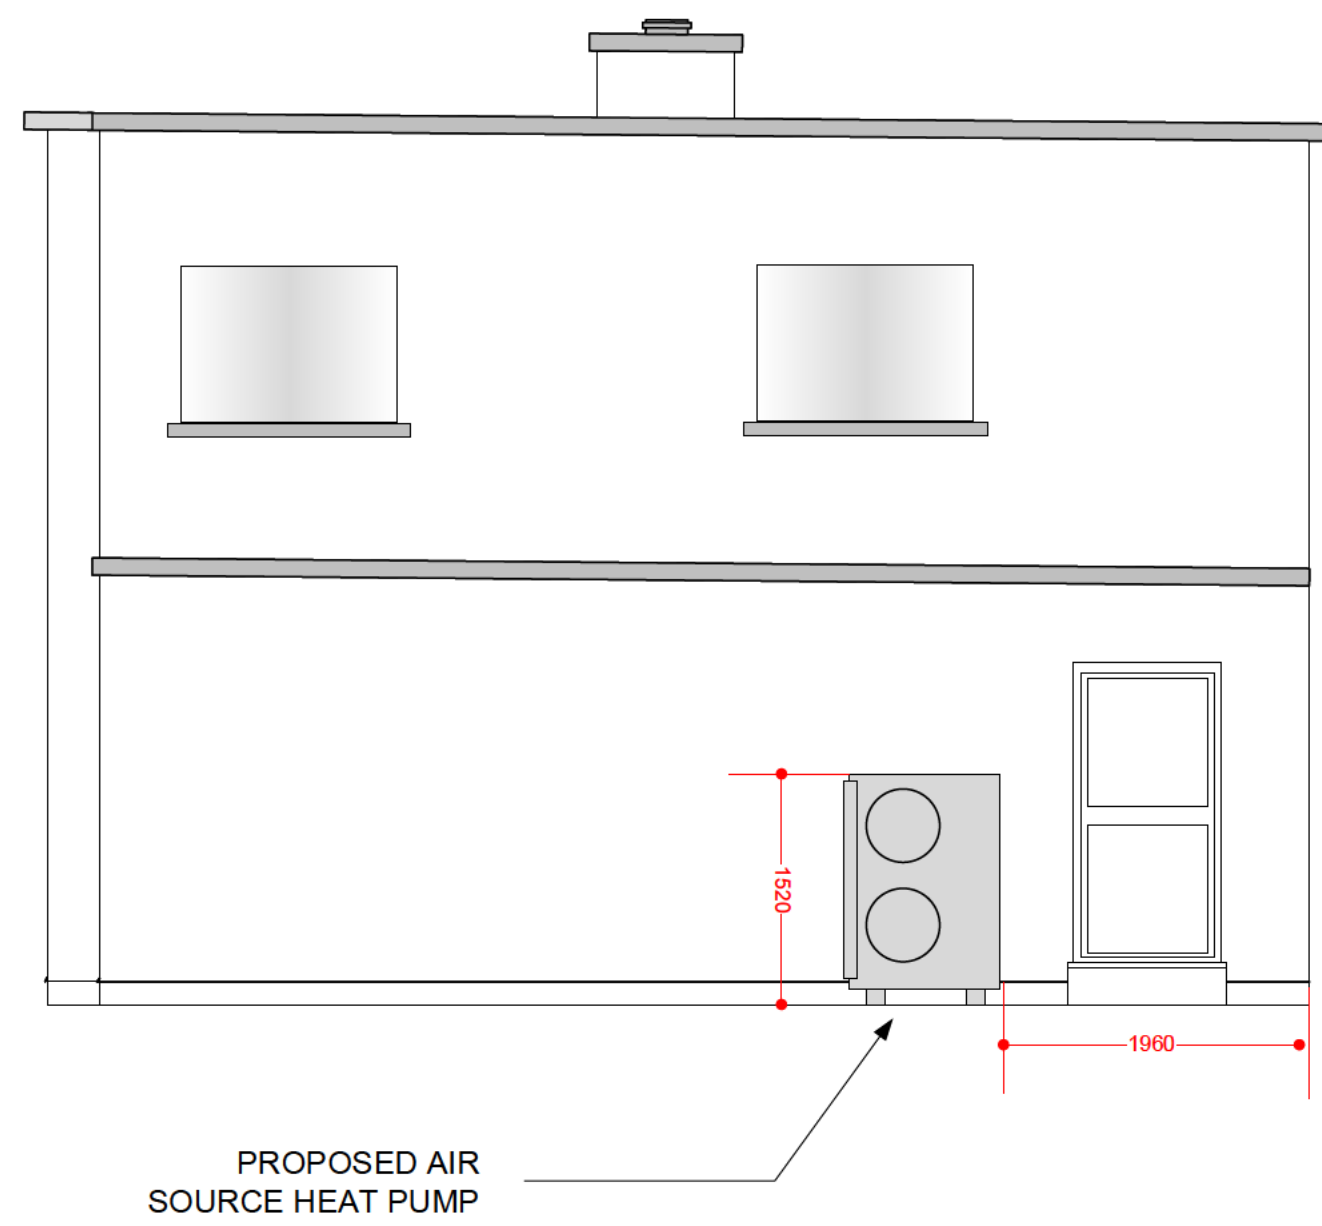

PLAN (PARTIAL) SHOWING POSITIONING OF ASHP

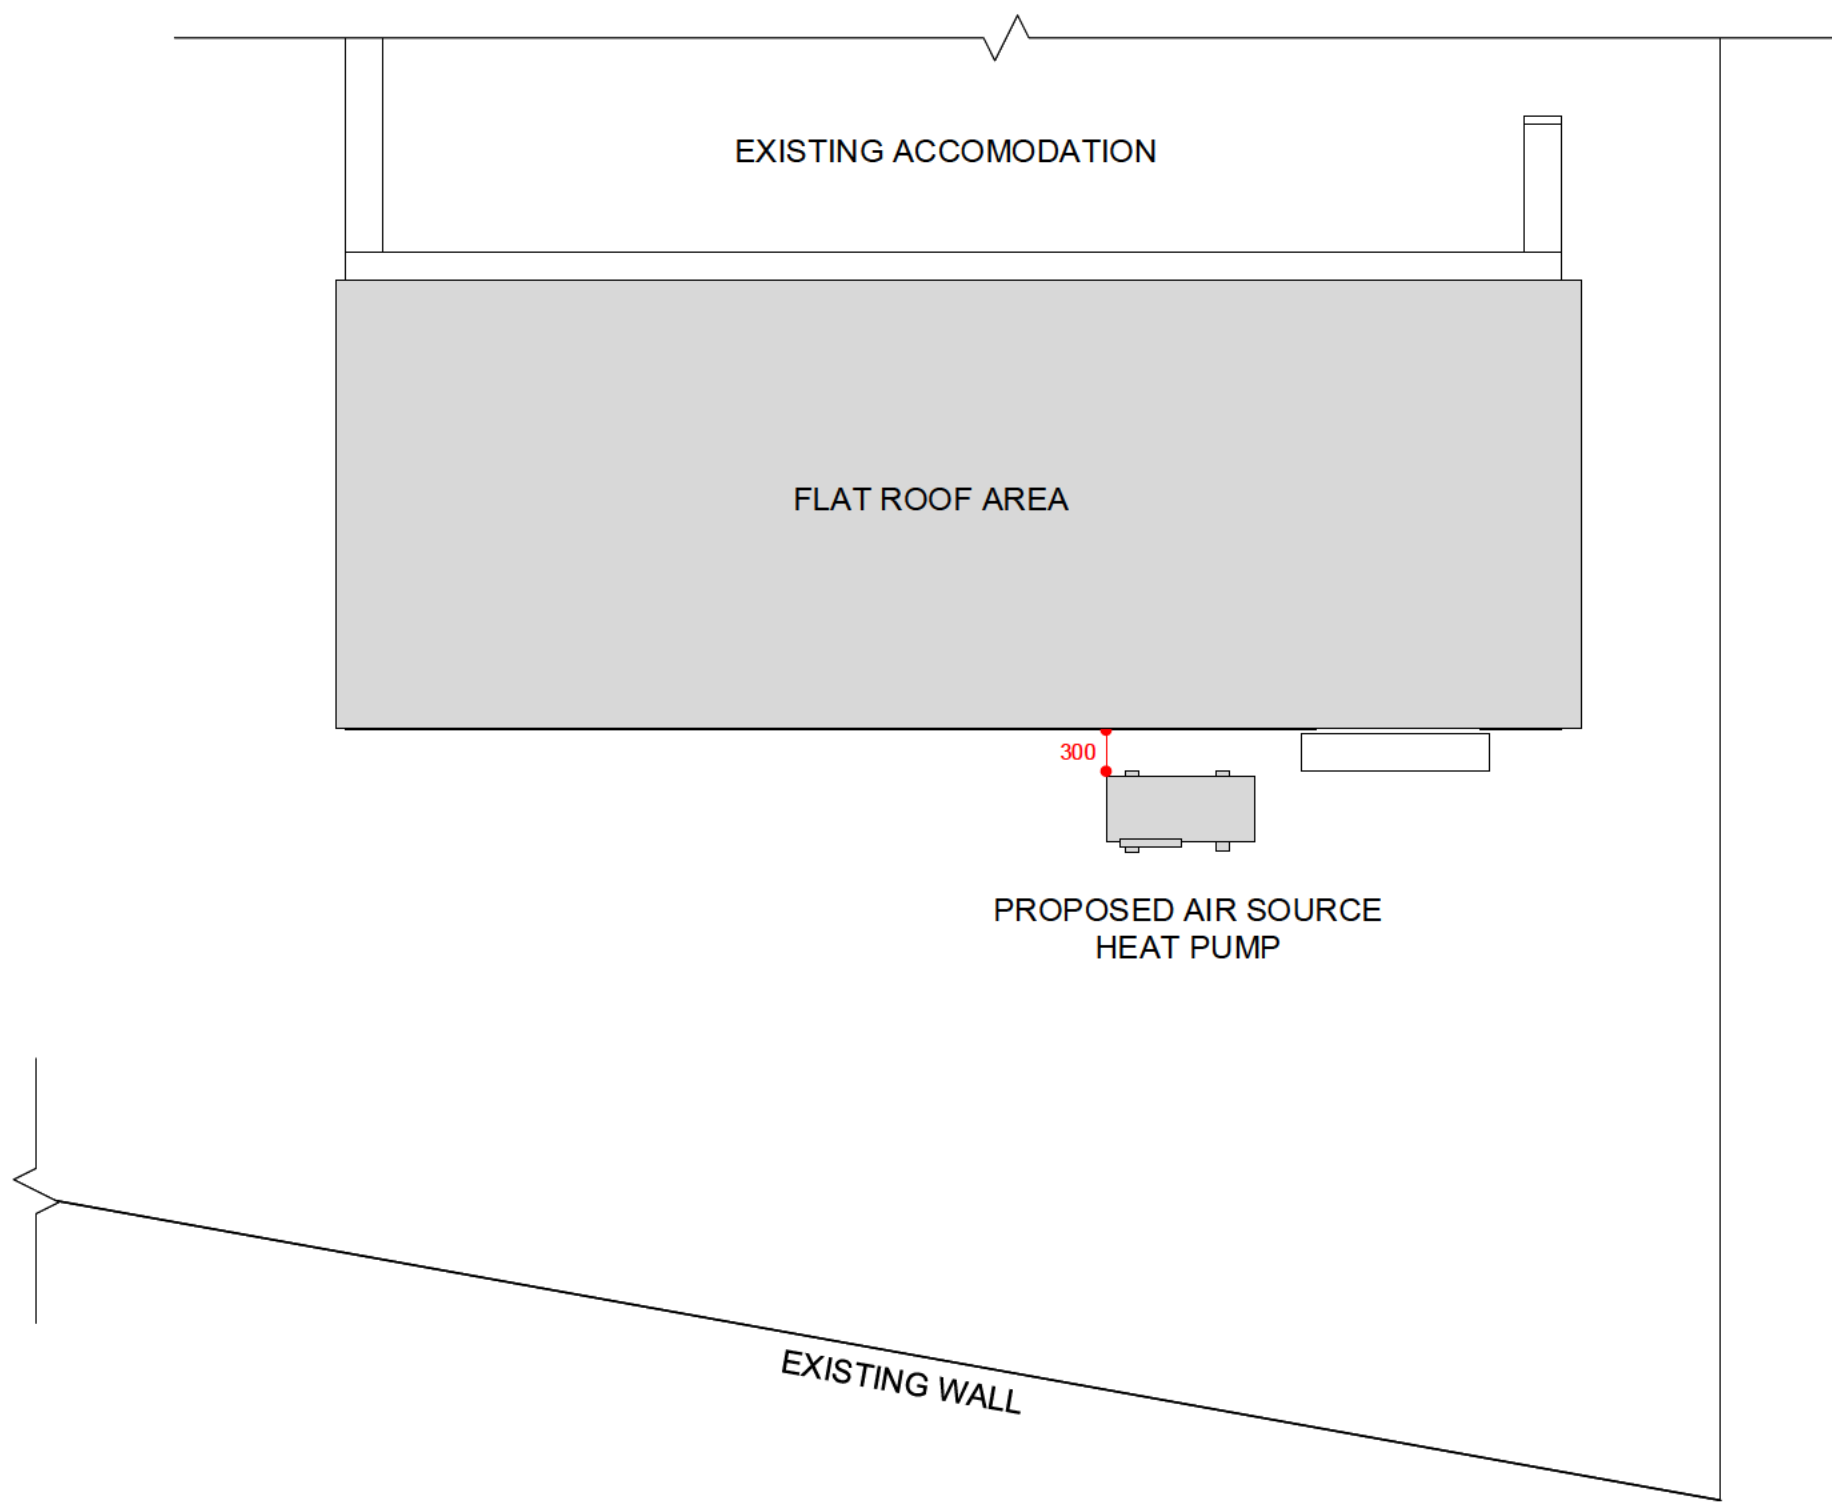

Approved for Construction

Print:

Date:

Signed:

NOTES:

This drawing remains the property of the contractor and is for design development only.
No Design responsibility is accepted and the information contained within it should not be used for construction

DO NOT CONSTRUCT FROM THIS DRAWING

P01	09.04.21	Planning
REV:	DATE:	NOTES:

FOR REVIEW

DAVEY & GILBERT
ELECTRICAL, PLUMBING & HEATING CONTRACTORS
Unit 1&2 Pensans, Rospeath Industrial Estate, Crowlas,
Penzance, Cornwall TR20 8DU
01736 332749/331133

Project:

DARIEN, CHURCH ROAD
ST MARYS, ISLES OF SCILLY

Title:

PROPOSED HEAT PUMP
POSITIONING

Date:	Size:	Drawn by:	Checked:
09 April 2021	A1	JG	MAD

Drawing Ref:	DG-M29255_	M	01
--------------	------------	---	----