



POOL ROAD

PROPOSED SITE PLAN 1:100

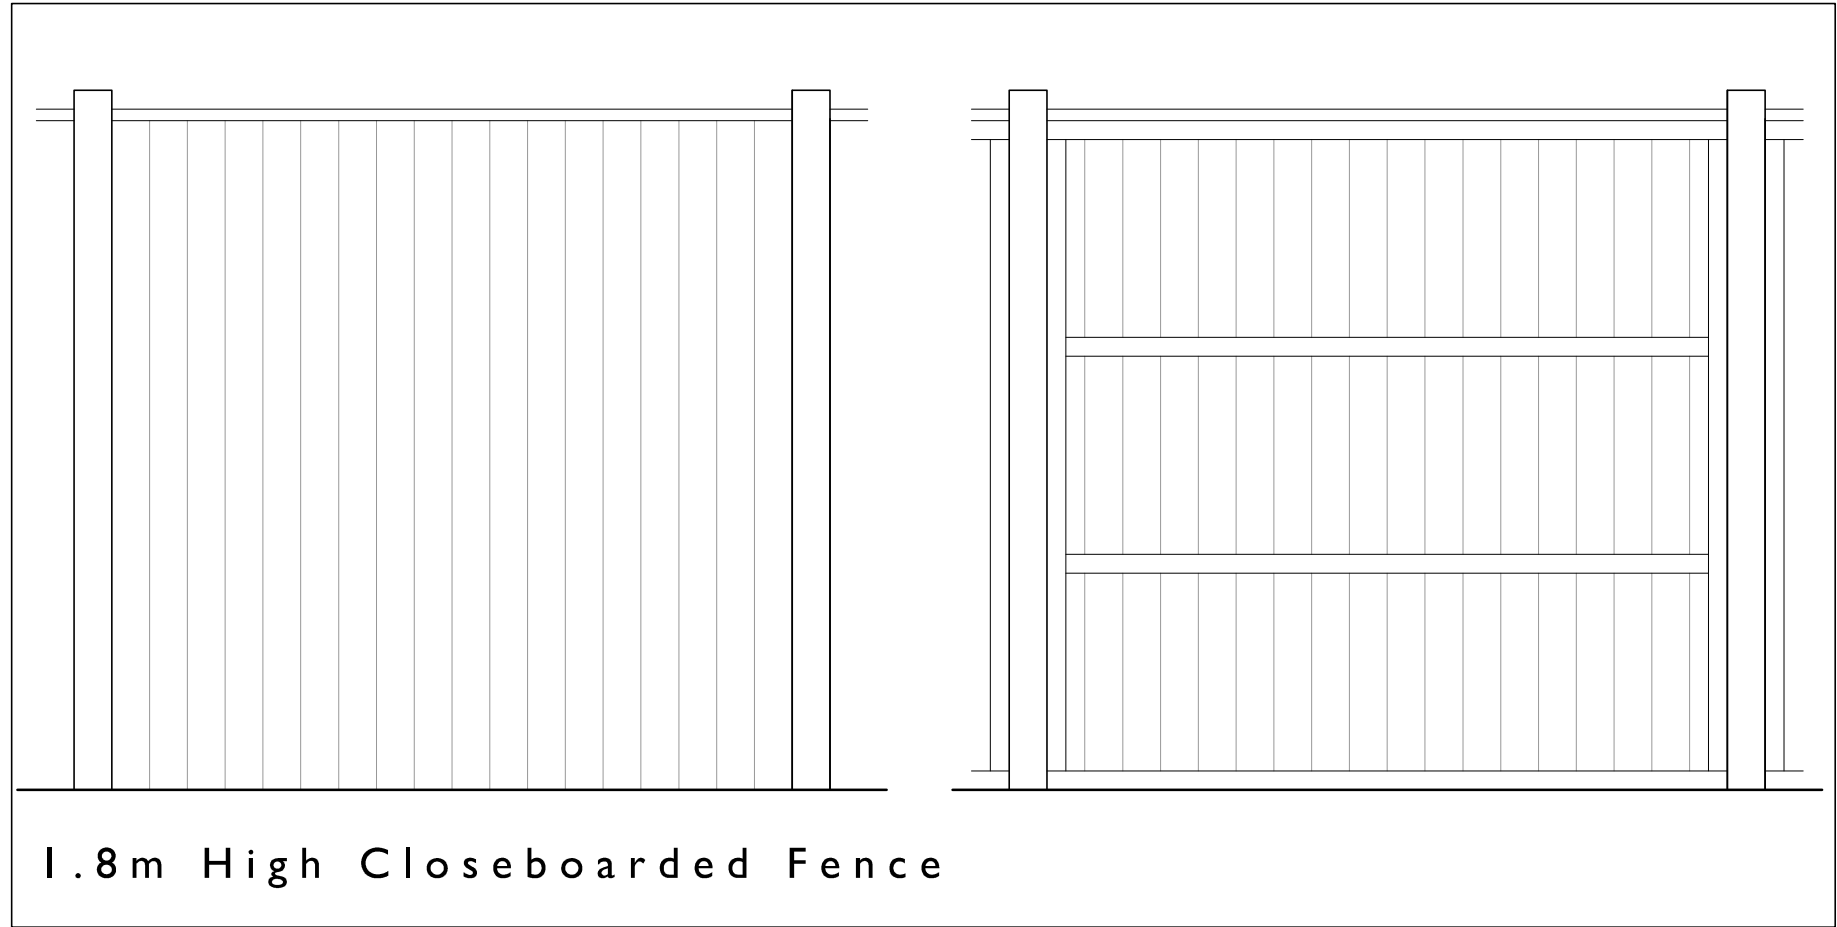

PROPOSED FENCE 1:20

A	JW	NL	22.04.21	Red Line
-	JW	NL	16.04.21	First Issue
Rev.	DR.	CH.	Date	Notes
PROJECT				
TRESKO TEMPORARY ACCOMMODATION				
DRAWING				
PROPOSED SITE PLAN				
DRAWING No.				
3931_TA_02 A.				
SCALE:				
1:100 @ A1			DATE	April 2021
1:200 @ A3				

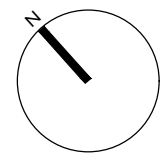

llewellyn
harker
lowe