



Roof Plan

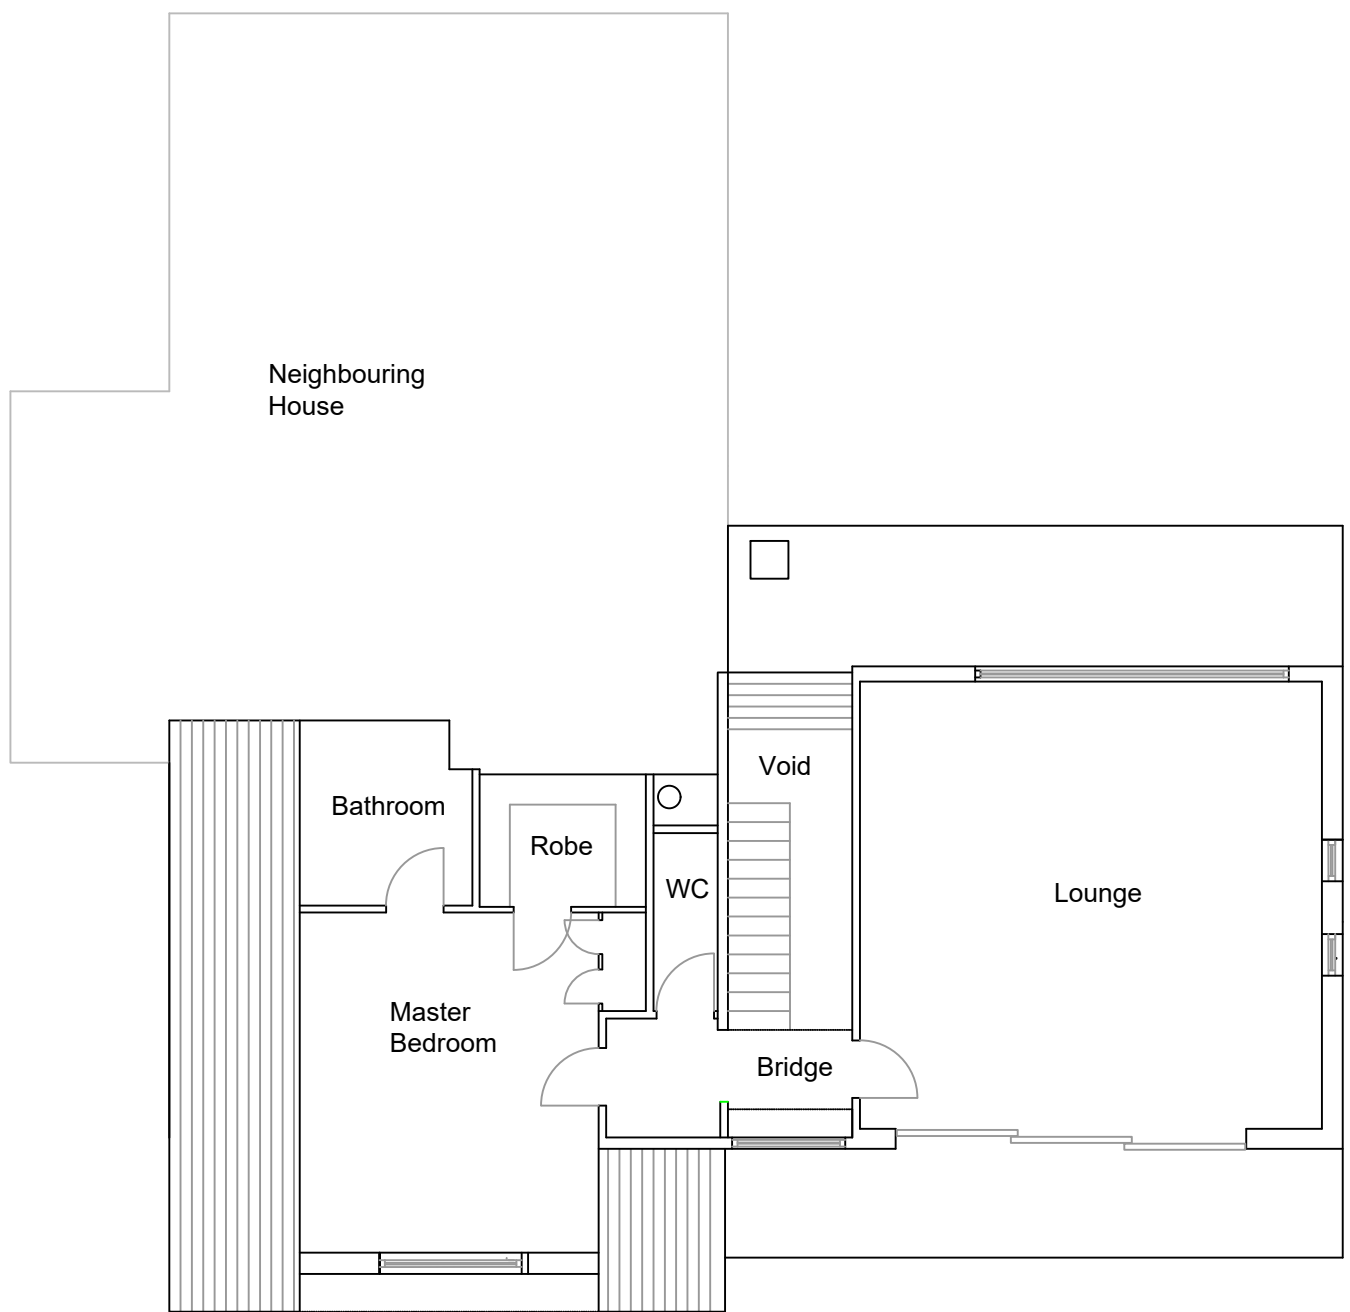

First Floor

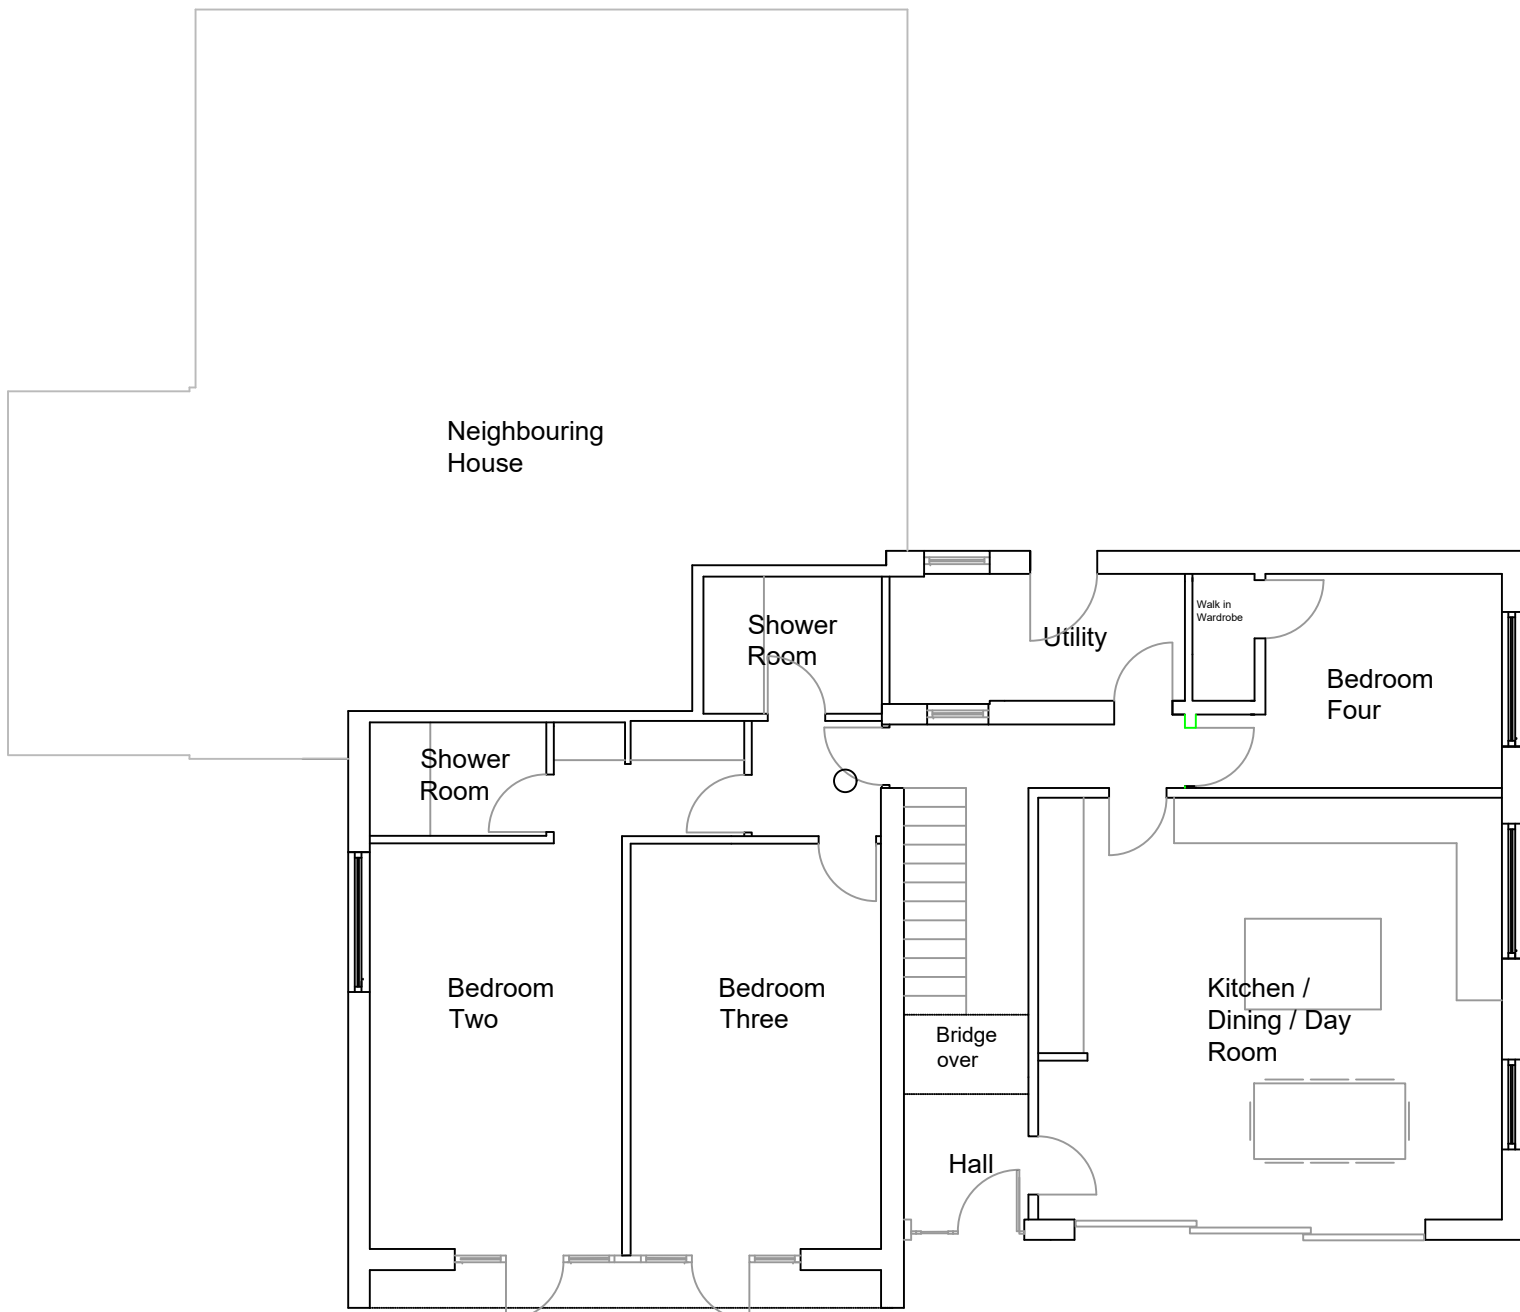

Ground Floor




North Elevation



West Elevation



South Elevation

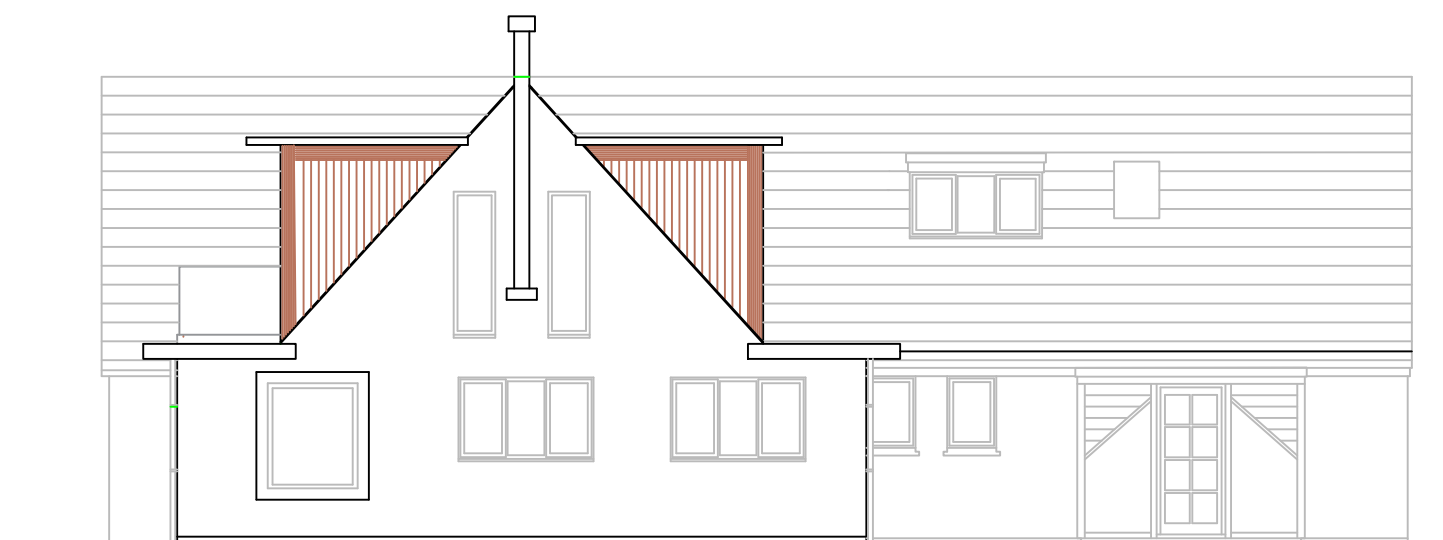

East Elevation

island architects

architects + surveyors


Contractors must check all dimensions on site. Only figured dimensions are to be worked from. Discrepancies are to be reported immediately.

Notes:

RECEIVED

By Emma Kingwell at 1:44 pm, May 17, 2021

No.	Date	Revision

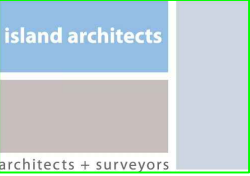

Penold
Church Road, St Marys
Isles of Scilly

DRAWING TITLE

Proposed Plans & Elevations

CLIENT

Mr and Mrs I. Sibley

Dwg. No.

200/001

File No.

1:100 @ A1

Controlled by

IS

Designed by

Drawn by

IS

Checked by

.....

16 May 2021

Office

ISLES OF SCILLY

Crown Copyright Reserved O.S. LICENCE No. ES100015384. All Ordnance Survey Drawings on this sheet are reproduced with the sanction of the Controller of Her Majesty's Stationery Office.