



RECEIVED

By Emma Kingwell at 8:41 am, May 21, 2021

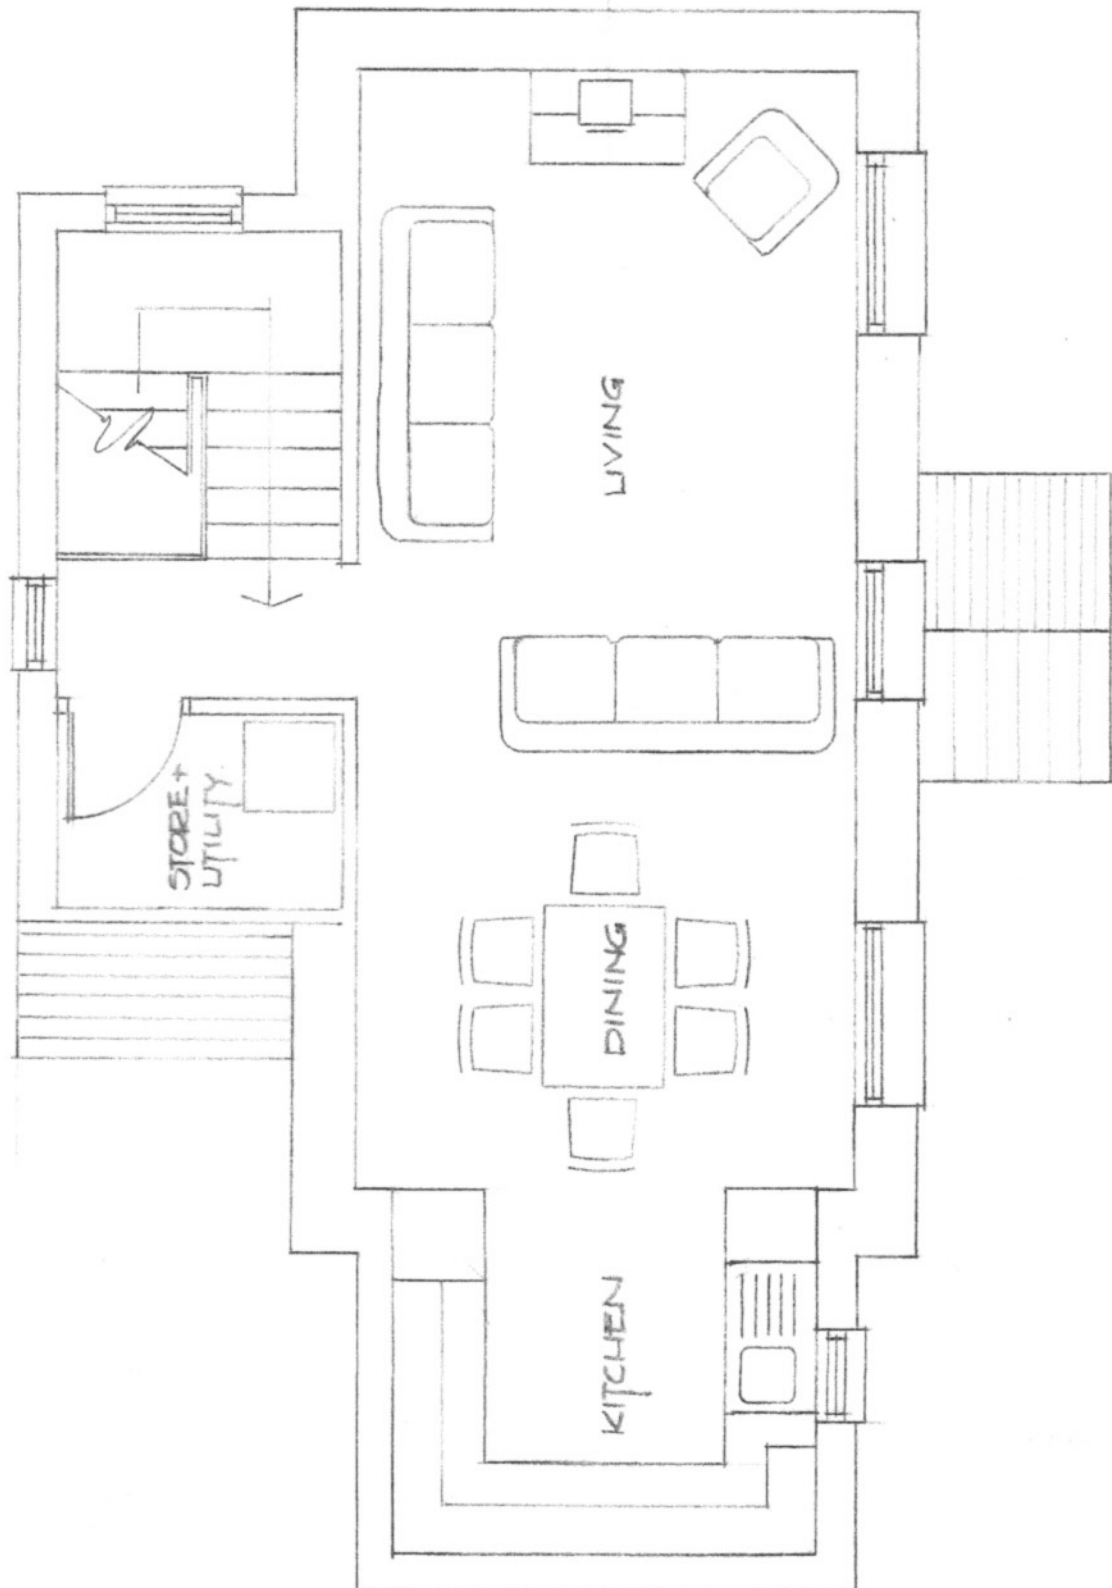

FIRST FLOOR

 

ISLANDS ARCHITECTS

Porthcressa, St Mary's, Isles of Scilly, TR21 0JQ and
Courtney Cottage, Fairfield Rd, Shroton, DT11 8QA,

Project:			
Residential Development, Land at Porthcressa			
TR21 0JQ			
Drawing:			
Proposed House 1 and 2 First Floor Plan			
Scale:		Dwg No:	
1:50 @ A3		bdc 15.05.21 2138 / 02	