


RECEIVED

By Emma Kingwell at 8:41 am, May 21, 2021

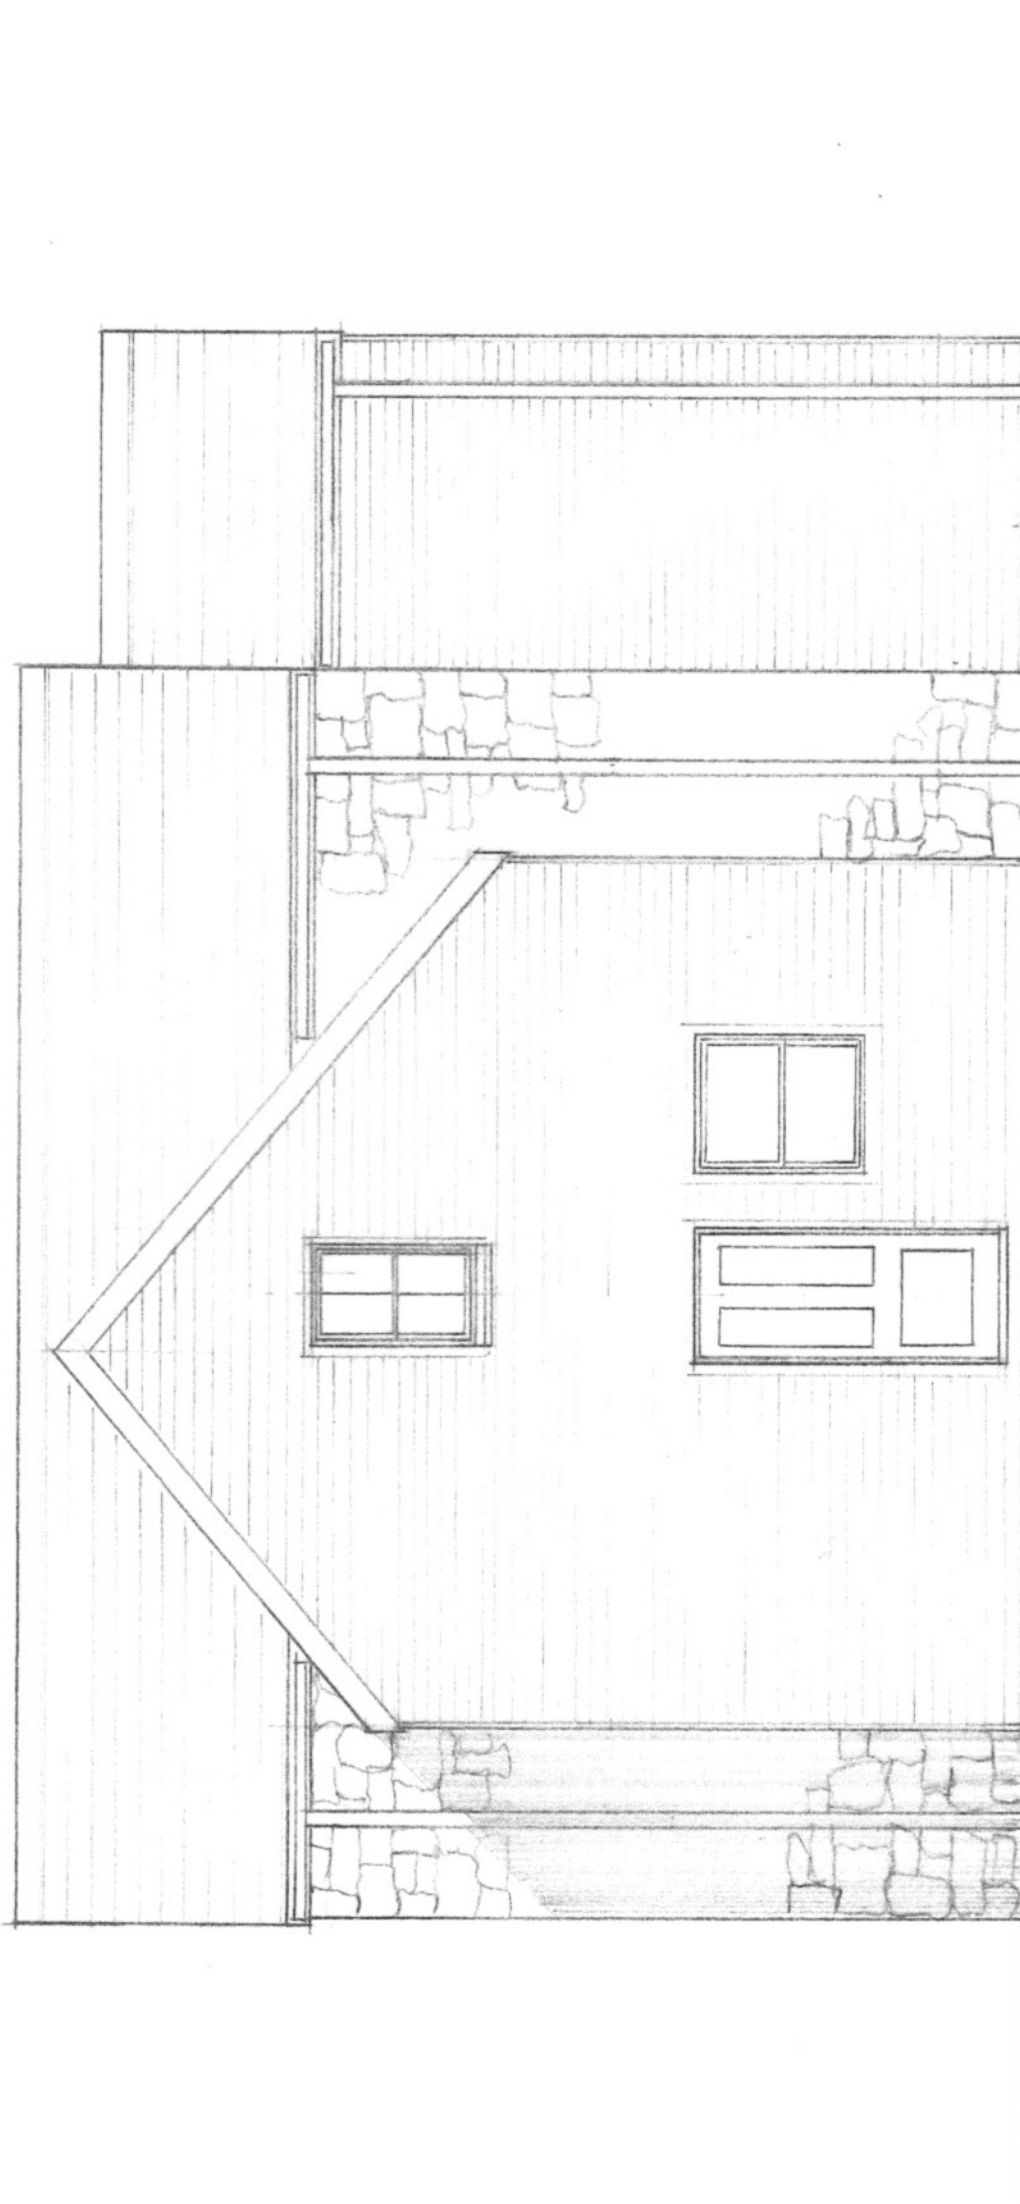

REAR ELEVATION



ISLANDS ARCHITECTS

Porthcressa, St Mary's, Isles of Scilly, TR21 0JQ and
Courtney Cottage, Fairfield Rd, Shroton, DT11 8QA,

Project:

Residential Development, Land at Porthcressa
TR21 0JQ

Drawing:

Proposed House 1 and 2, Rear Elevation

Scale:

Drawn:

Dwg No:

1:50 @ A3 bdc 15.05.21 2138 / 04