


B NL 16/02/21 Revised Planning  
A NL 24/02/21 Finalise  
C31 NL 24/02/21 Finalise  
Rev. DR CH Date Notes  
PROJECT THE MOORINGS

DRAWING PROPOSED SITE PLAN

DRAWING No. 3885\_P\_001 B.  
SCALE 1:100 @ A1 DATE FEB '21  
1:200 @ A3

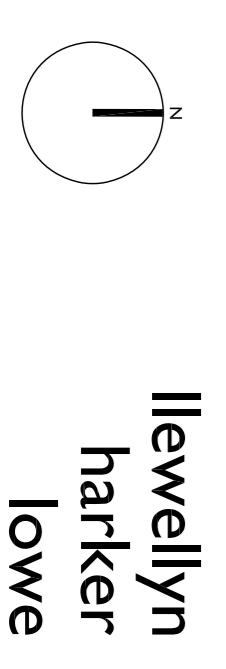

**llewellyn**  
**harker**  
**lowe**