



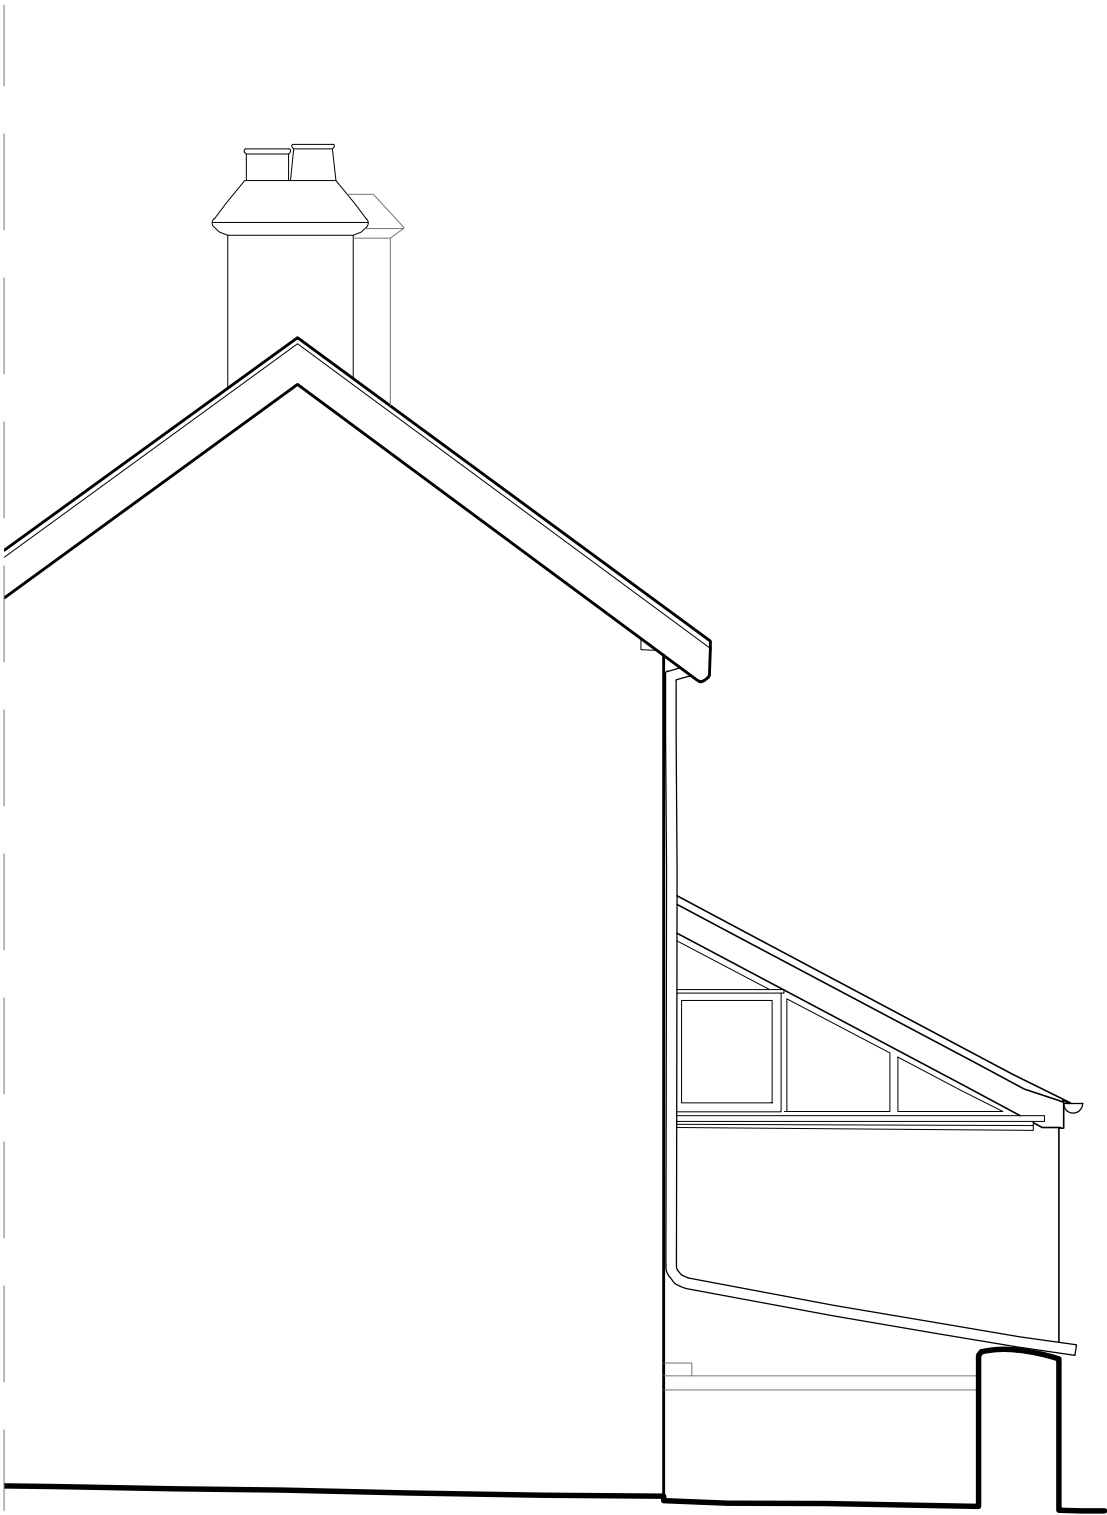

NORTH WEST ELEVATION



NORTH EAST ELEVATION

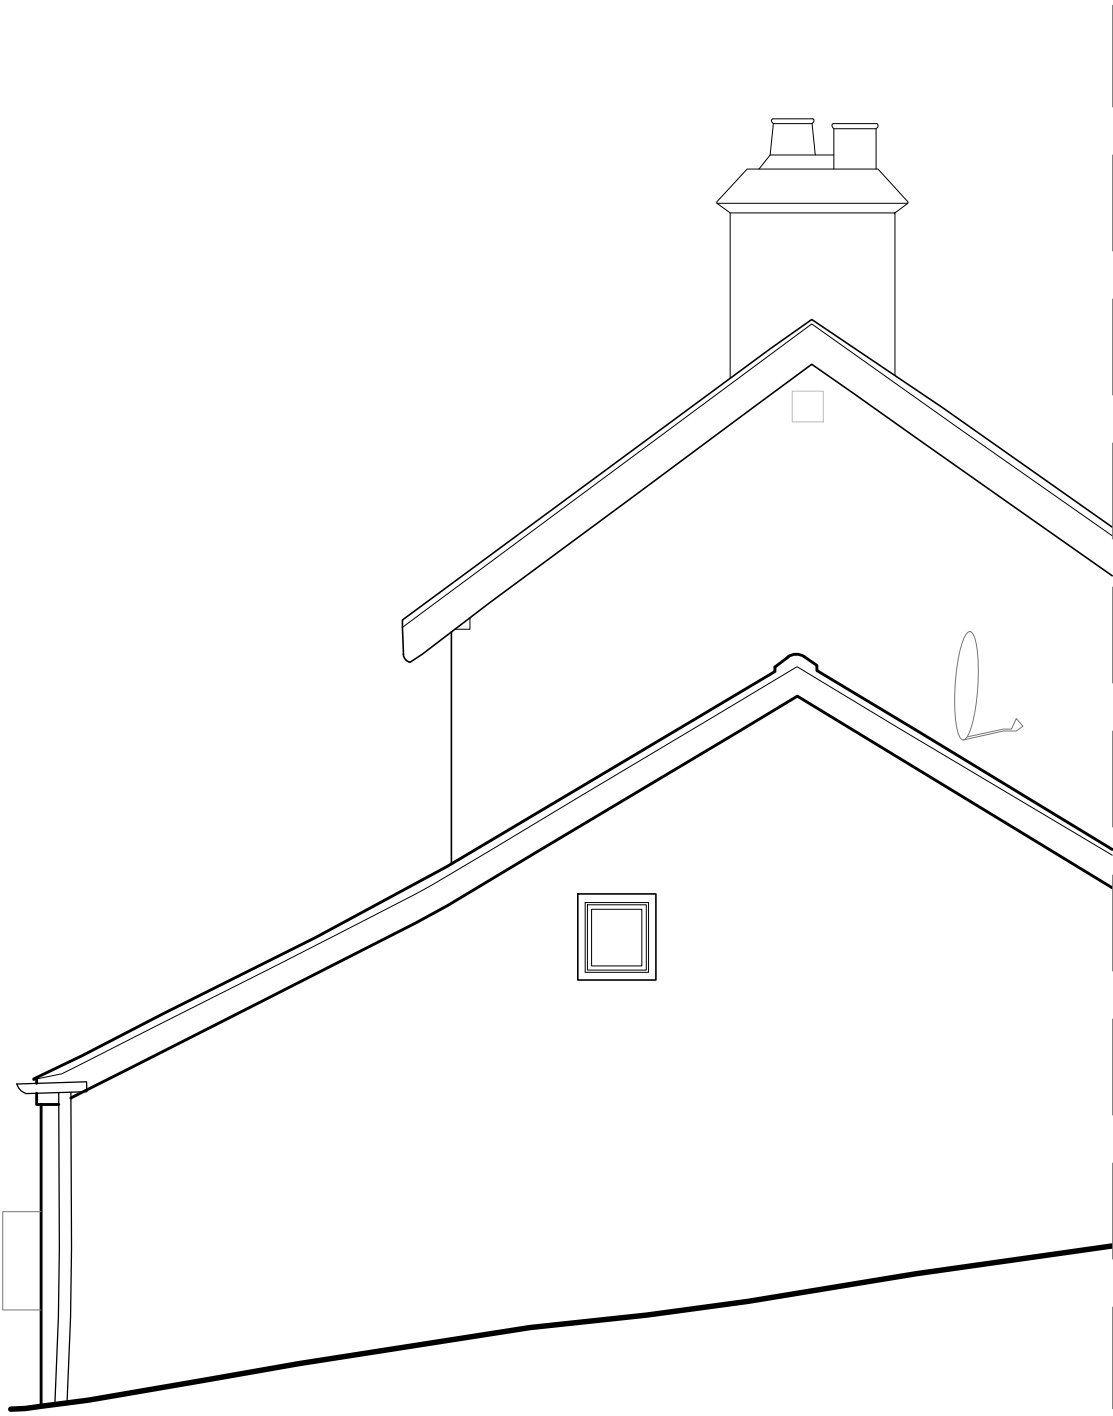

SOUTH WEST ELEVATION

Rev.	CSJ	NL	26.02.21	First Issue
DR.	CH.	Date	Notes	
PROJECT THE MOORINGS				
DRAWING EXISTING ELEVATIONS				
DRAWING No. 3885_S_010				
SCALE: 1:50 @ A1				DATE FEB '21
1:100 @ A3				

llewellyn
harker
lowe