


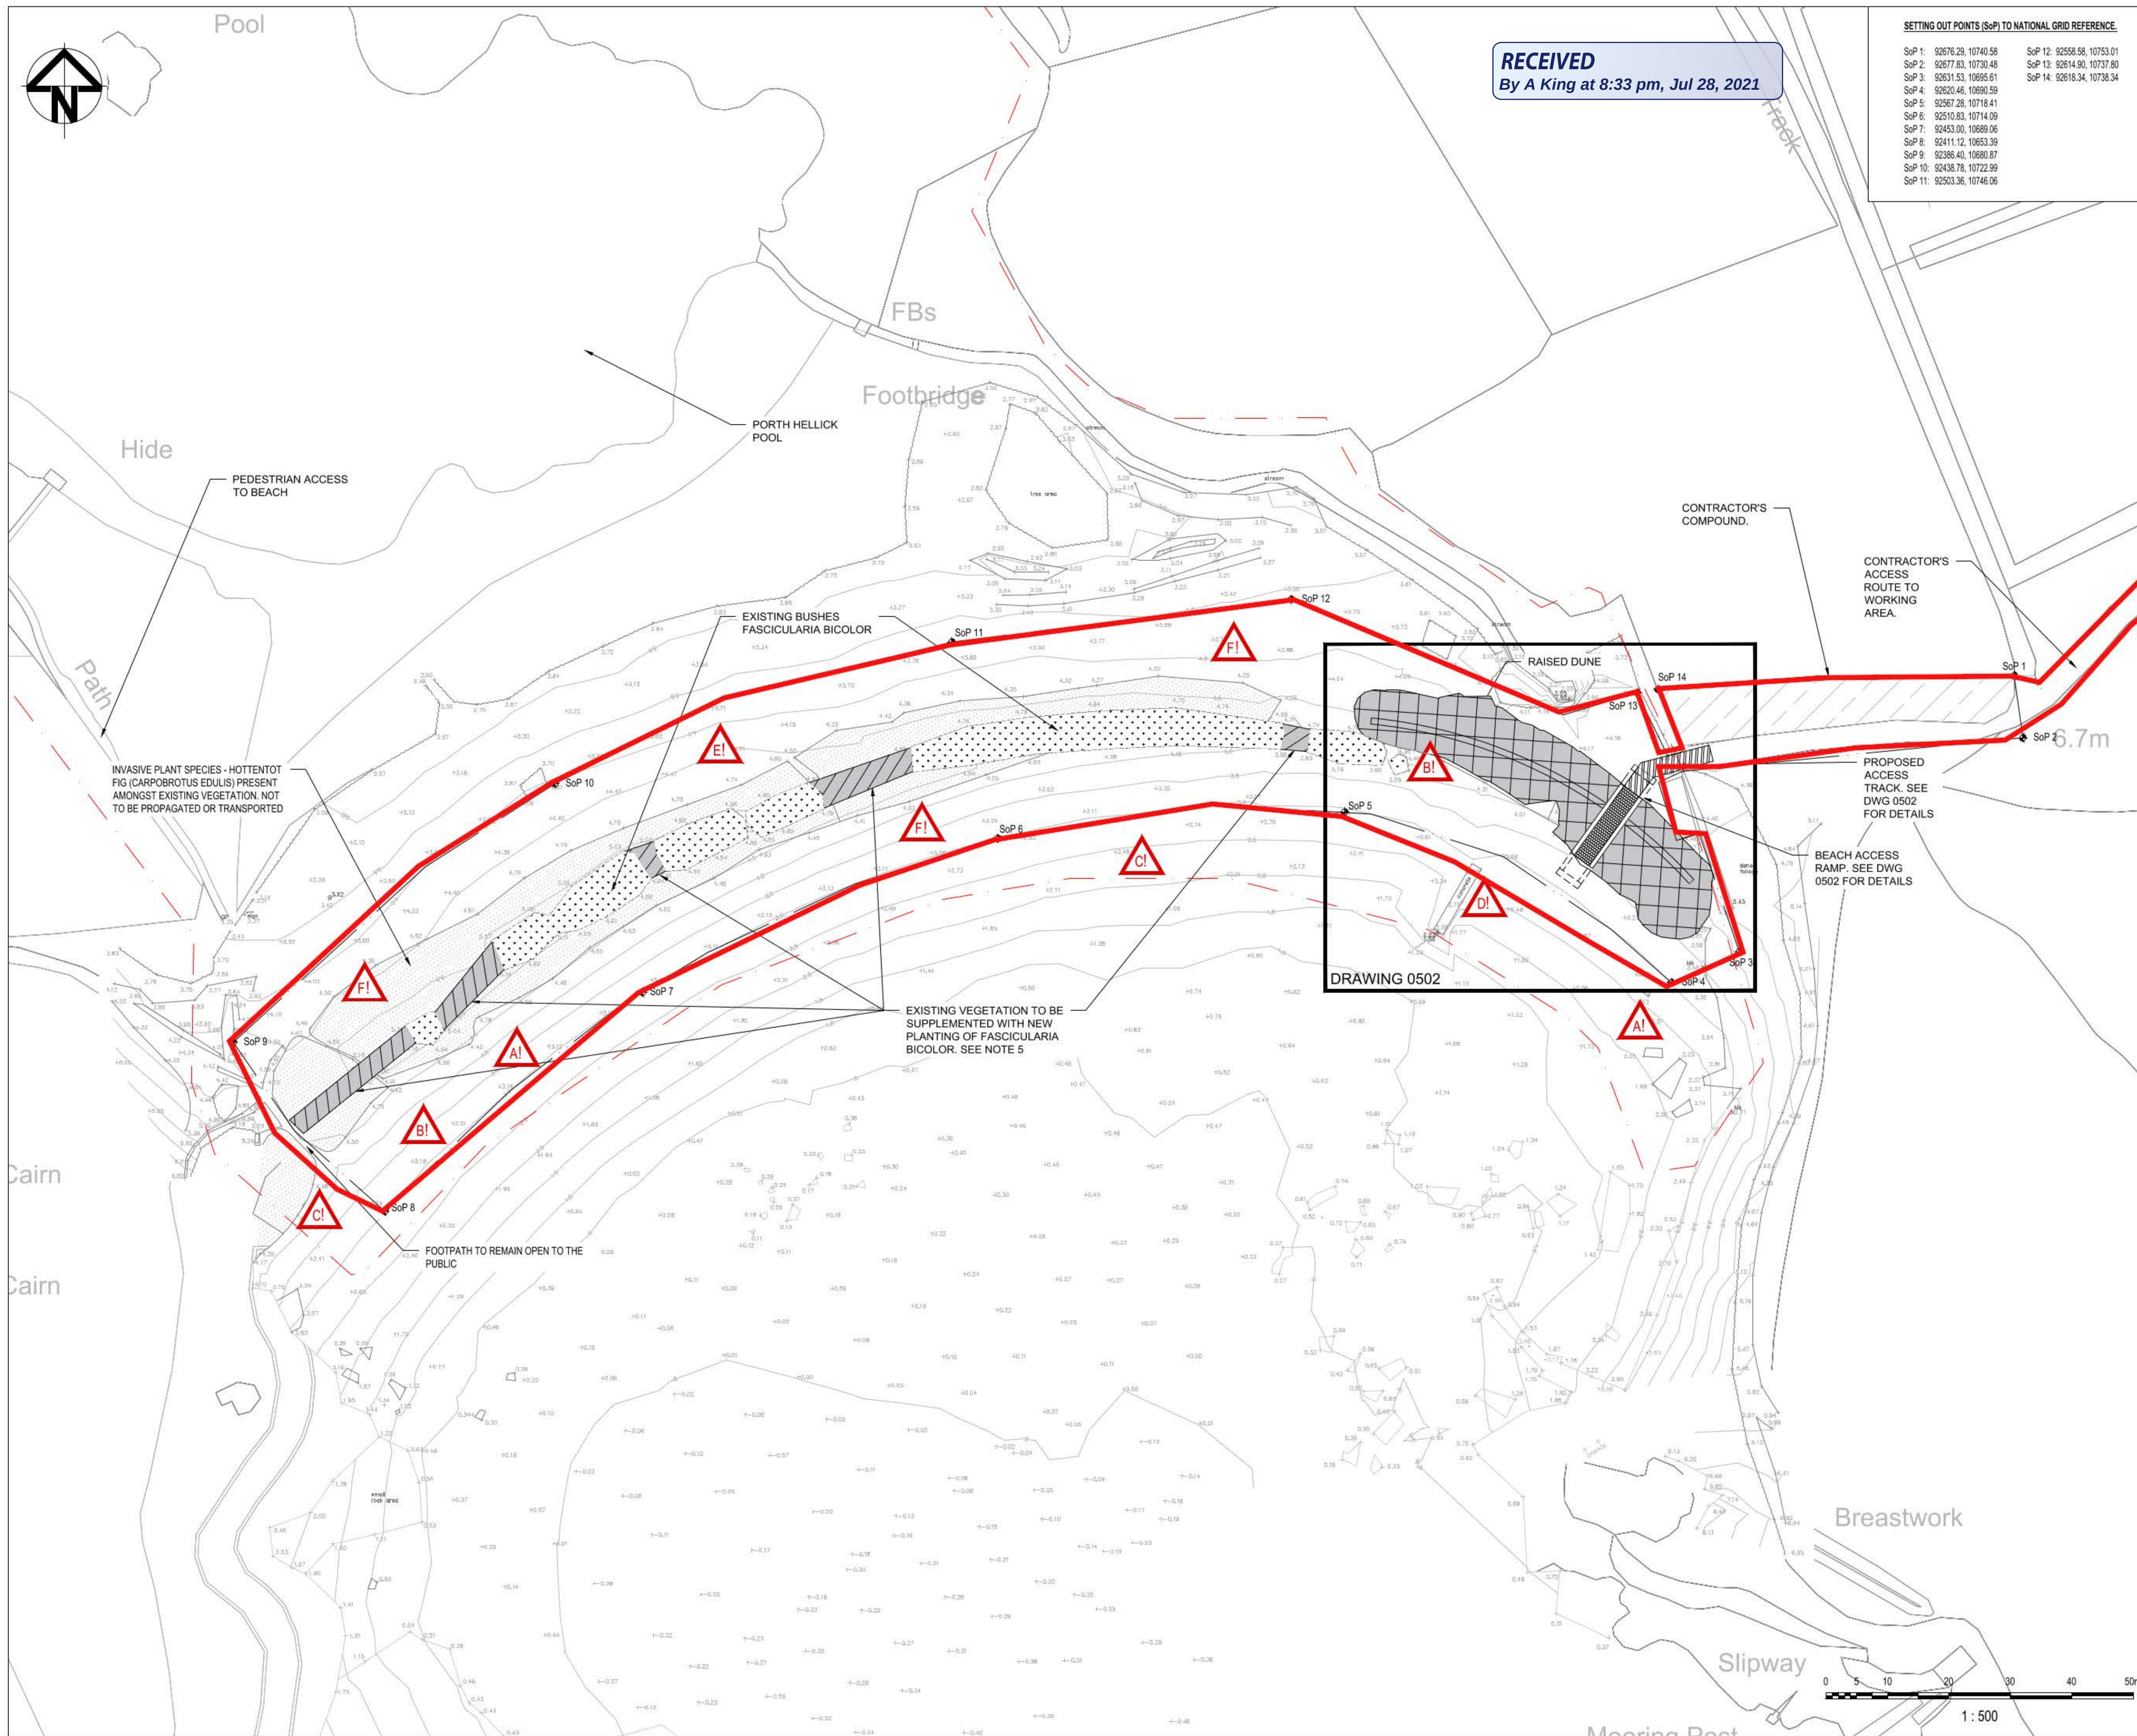

RECEIVED
By A King at 8:33 pm, Jul 28, 2021

SETTING OUT POINTS (SoP) TO NATIONAL GRID REFERENCE.			
SoP 1:	92676.29, 10740.58	SoP 12:	92556.58, 10753.01
SoP 2:	92677.83, 10730.48	SoP 13:	92614.90, 10737.80
SoP 3:	92631.53, 10695.61	SoP 14:	92618.34, 10738.34
SoP 4:	92620.46, 10690.59		
SoP 5:	92567.28, 10718.41		
SoP 6:	92510.83, 10714.09		
SoP 7:	92453.00, 10689.06		
SoP 8:	92411.12, 10653.39		
SoP 9:	92366.40, 10680.87		
SoP 10:	92438.78, 10722.99		
SoP 11:	92503.36, 10746.06		

- NOTES:**
- DO NOT SCALE FROM THIS DRAWING USE FIGURED DIMENSIONS ONLY.
 - ALL DIMENSIONS IN MILLIMETRES UNLESS NOTED OTHERWISE.
 - ALL LEVELS IN METRES RELATIVE TO ORDNANCE DATUM LOCAL (ODL).
 - TIDE INFORMATION RELATIVE TO ODL
MHW 2.79m
MHWN 1.39m
MLWN -0.91m
MLWS -2.21m
 - FASCICULARIA BICOLOR TO BE PLANTED TO PROVIDE A MINIMUM VEGETATED STRIP OF 4m WIDE ALONG THE CREST IN THE DESIGNATED PLANTING AREAS. A MIX OF MATURE & JUVENAL SPECIES TO BE PLANTED.
 - BEACH LEVELS RECORDED IN FEBRUARY 2017

- LEGEND:**
- DUNE TO BE RAISED TO 5m AOD AND TO BE PROTECTED WITH BIODEGRADABLE COIR MATTING AND PLANTING
 - EXISTING FASCICULARIA BICOLOR BUSHES
 - PROPOSED FASCICULARIA BICOLOR BUSHES
 - INVASIVE PLANT SPECIES (CARPOBROTUS EDULIS) - HOTTENTOT FIG PRESENT AMONGST EXISTING VEGETATION
 - PROPOSED ACCESS TRACK
 - CONTRACTOR'S COMPOUND
 - HIGHER MOORS & PORTH HELICK POOL (ST. MARY'S) SSSI BOUNDARY
 - WORKING AREA BOUNDARY

Rev	Date	Description	Drawn	Check	Approv
P3	10APR19	WORKS AREA & COMPOUND ADDED	JW	MC	IC
P2	19SEP17	DRAWING AMENDMENTS	EB	MC	IC
P1	28JUL17	FOR INFORMATION	EB	MC	IC

Client

COUNCIL OF THE ISLES OF SCILLY

PROJECT: ISLES OF SCILLY FLOOD DEFENCE AND DUNE MANAGEMENT SCHEME

Site

Isles of Scilly
Porth Hellick

Client

Council of the Isles of Scilly
Address
Town Hall
St Marys, Isles of Scilly, TR21 0LW
+44 (0)1720 424000
enquiries@scilly.gov.uk
http://www.scilly.gov.uk/

ARCADIS

Registered office:
Arcadis House
34 York Way
London
N1 9AB

Coordinating office:
680 Budshad Road
Crownhill
Plymouth PL6 5XR
Tel: +44 (0)1752 689 000

www.arcadis.com

TITLE:

PORTH HELICK SITE PLAN

Designed	M. CLAUSEN	Signed	[Signature]	Date	29MAR19
Drawn	J. WATLING	Signed	[Signature]	Date	29MAR19
Checked	M. CLAUSEN	Signed	[Signature]	Date	29MAR19
Approved	I. COOKE	Signed	[Signature]	Date	29MAR19
Scale:	As shown	Datum:	NEWLYN		
Original Size:	A1	Grid:	OS		
Suitability Code:	S2	Project Number:	UA008878		

Suitability Description:

ISSUED FOR INFORMATION

Drawing Number: UA008878-ARC-XX-XX-DR-CE-0500

Revision: P3