
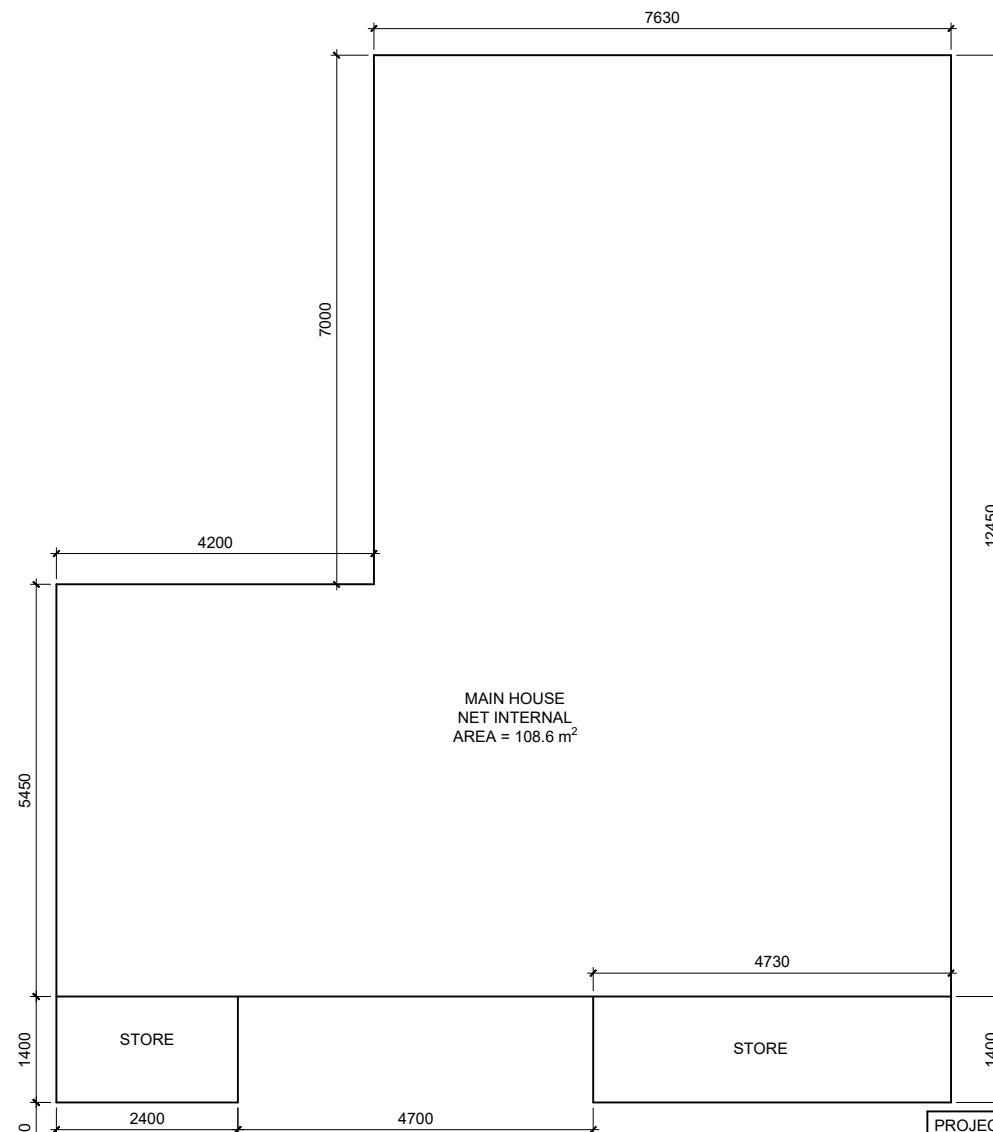
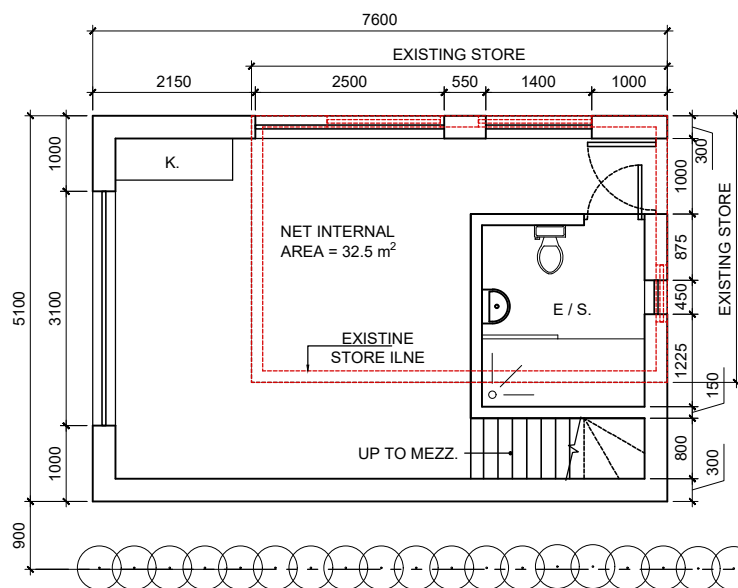


RECEIVED
By Emma Kingwell at 8:40 am, Aug 04, 2021

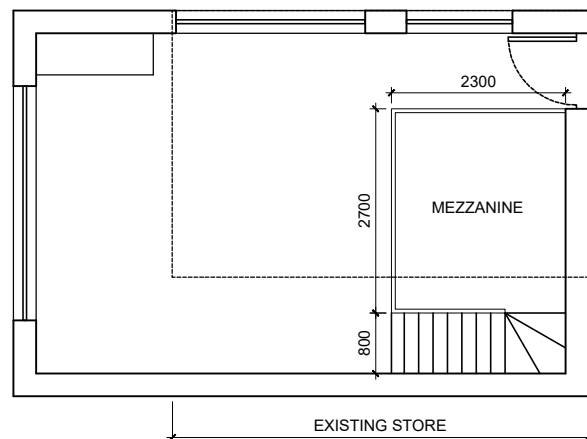

GARAGE TO WEST WINDS

PROJECT: GREEN PASTURES		
DRAWING: PROPOSED FLOOR PLANS		
SCALE: 1:100	DATE: MAR' 21	DWG NO. 1003
<div style="border: 1px solid black; padding: 10px; text-align: center;"><p>BUILDING DESIGN WORKSHOP Ltd</p><p>Suite 43-45, Airport Way, Purely Way, Croydon, CR0 0XZ tel. 02086539714 / 07455301000</p></div>		