



RECEIVED
By A King at 9:25 am, Sep 20, 2021

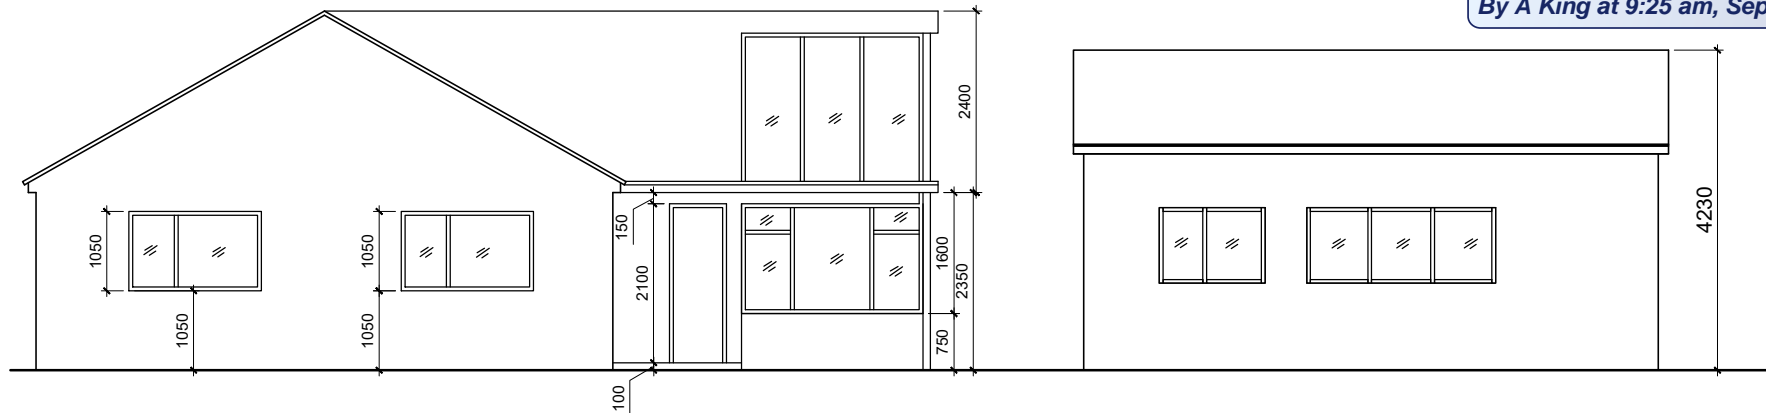

1 PROPOSED NORTH ELEVATION
SCALE - 1:100

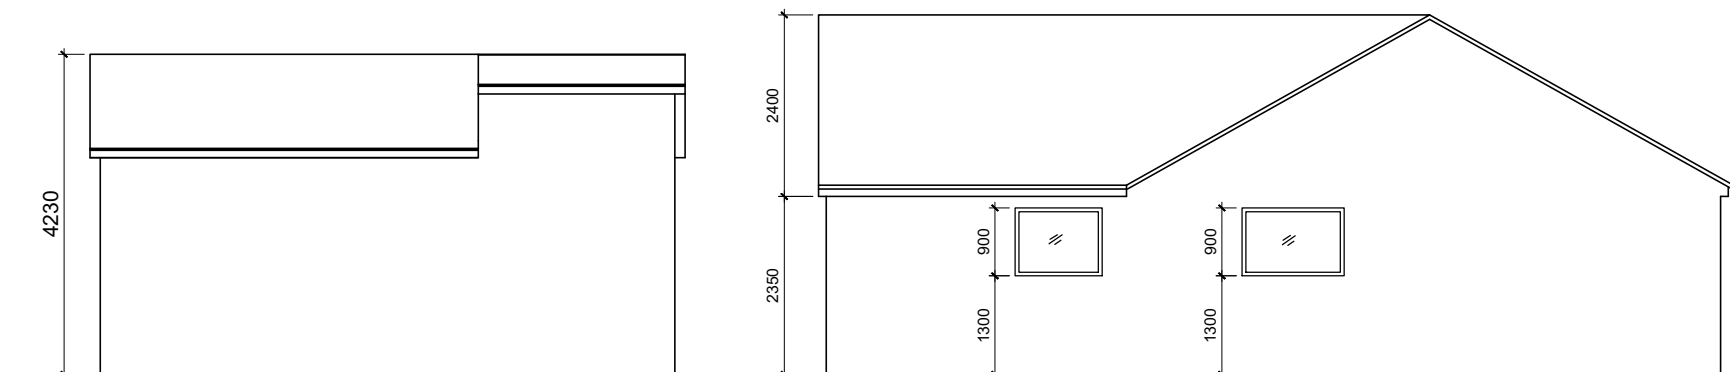

2 PROPOSED SOUTH ELEVATION
SCALE - 1:100

| | | |
|--|------------------|---------------|
| PROJECT: GREEN PASTURES | | |
| DRAWING: PROPOSED ELEVATIONS | | |
| SCALE: 1:100 | DATE: MAR' 21 | DWG NO. 21 |
| BUILDING DESIGN WORKSHOP Ltd Suite 43-45, Airport House, Purely Way, Croydon, CR0 0XZ tel. 02086539714 / 07455301000 | | |