


1 PROPOSED NORTH ELEVATION
SCALE - 1:100

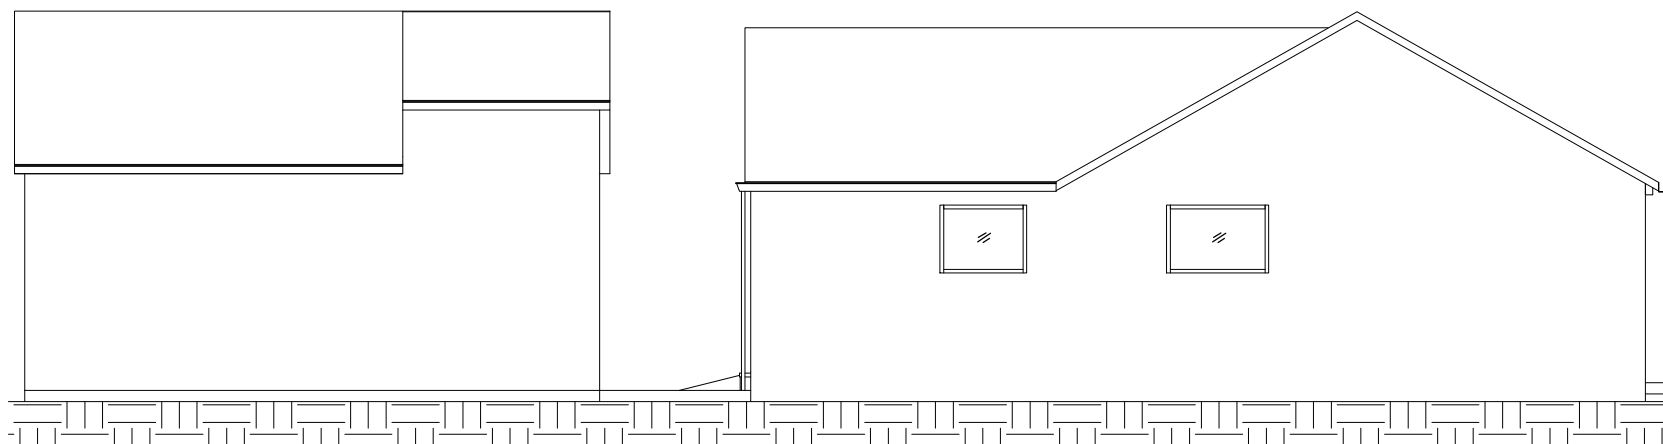

2 PROPOSED SOUTH ELEVATION
SCALE - 1:100

PROJECT: GREEN PASTURES		
DRAWING: PROPOSED ELEVATIONS		
SCALE: 1:100	DATE: MAR' 21	DWG NO. 21

BUILDING DESIGN
WORKSHOP Ltd
Suite 43-45, Airport House,
Purely Way, Croydon, CR0 0XZ
tel. 02086539714 / 07455301000