



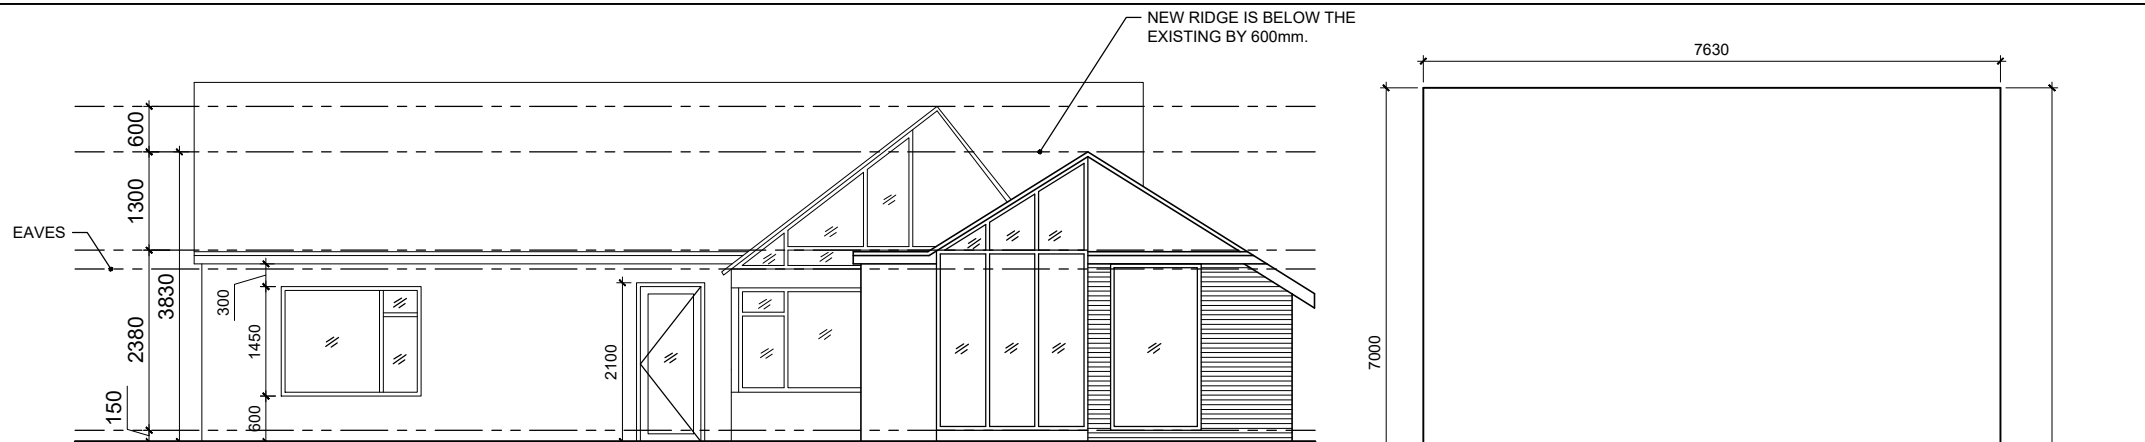

1 PROPOSED WEST ELEVATION

SCALE - 1:100

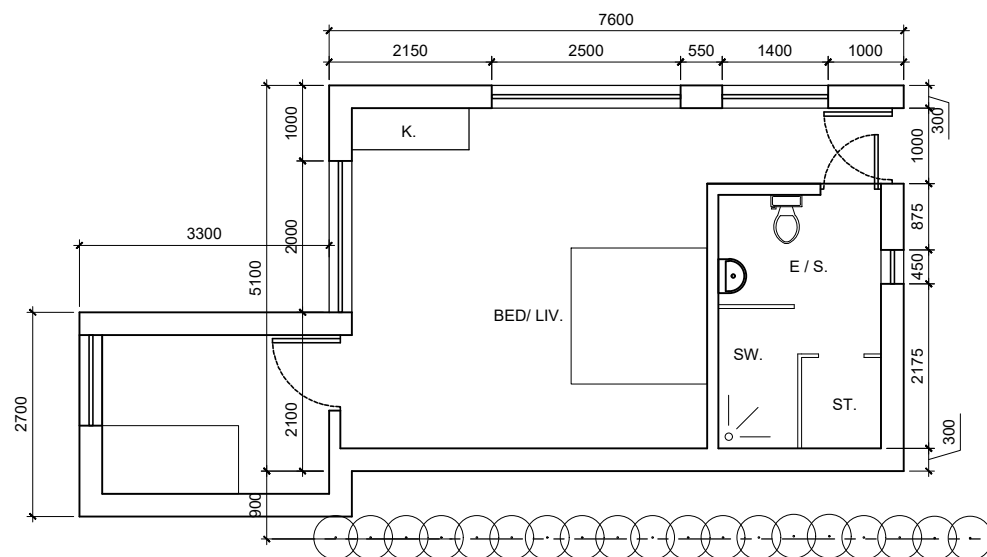

2 PROPOSED PLAN

SCALE - 1:100

MAIN HOUSE

STORE

STORE

GARAGE TO WEST WINDS

PROJECT:
GREEN PASTURES

DRAWING:
AMENDED SCHEME FOR EXTENSION TO PROPERTY

SCALE:
1:100

DATE:
NOV' 21

DWG NO.
-

**BUILDING DESIGN
WORKSHOP Ltd**
Suite 43-45, Airport House,
Purely Way, Croydon, CR0 0XZ
tel. 02086539714 / 07455301000