



Contractors must check all dimensions on site. Only figured dimensions are to be worked from. Discrepancies are to be reported immediately.


Notes:

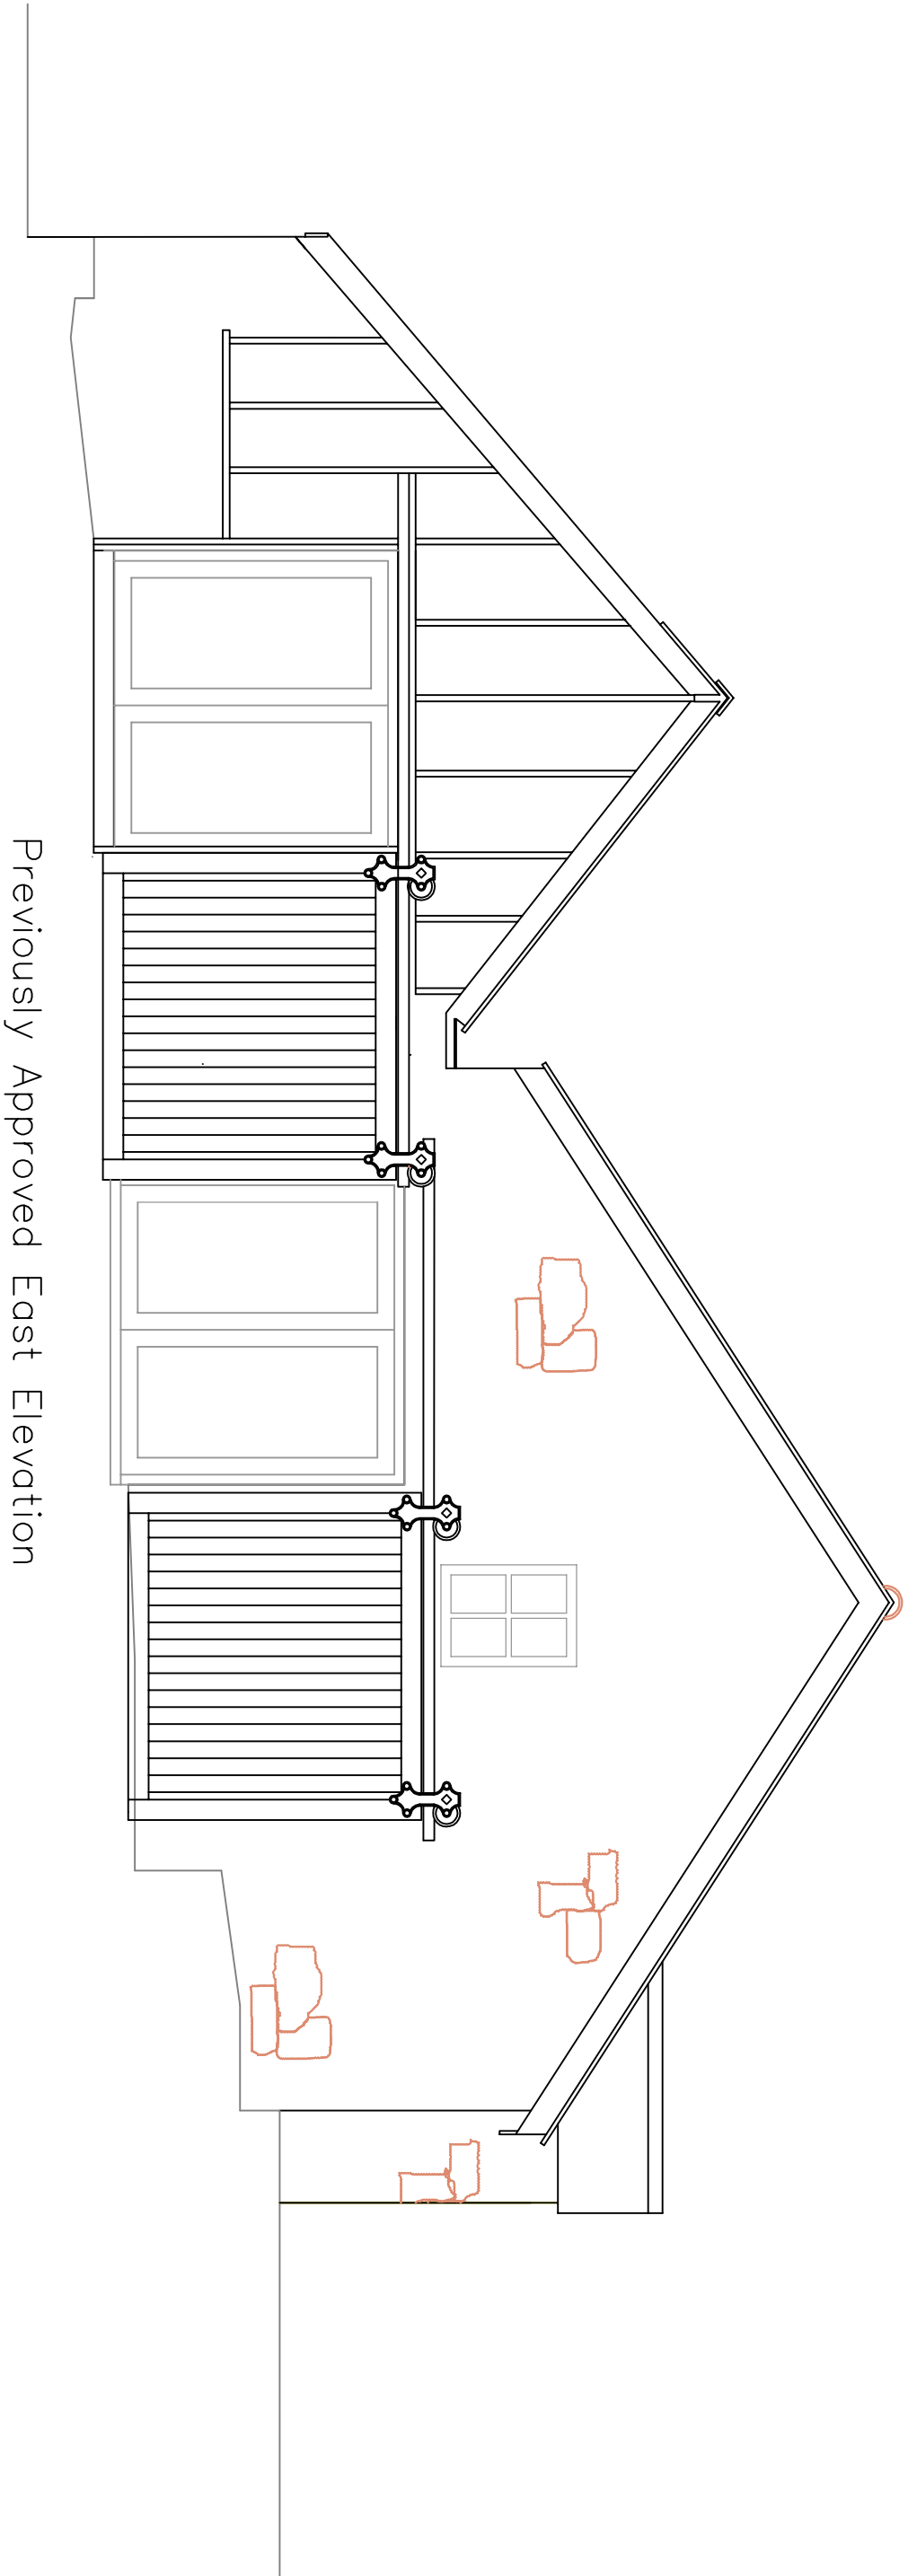

Previously Approved East Elevation

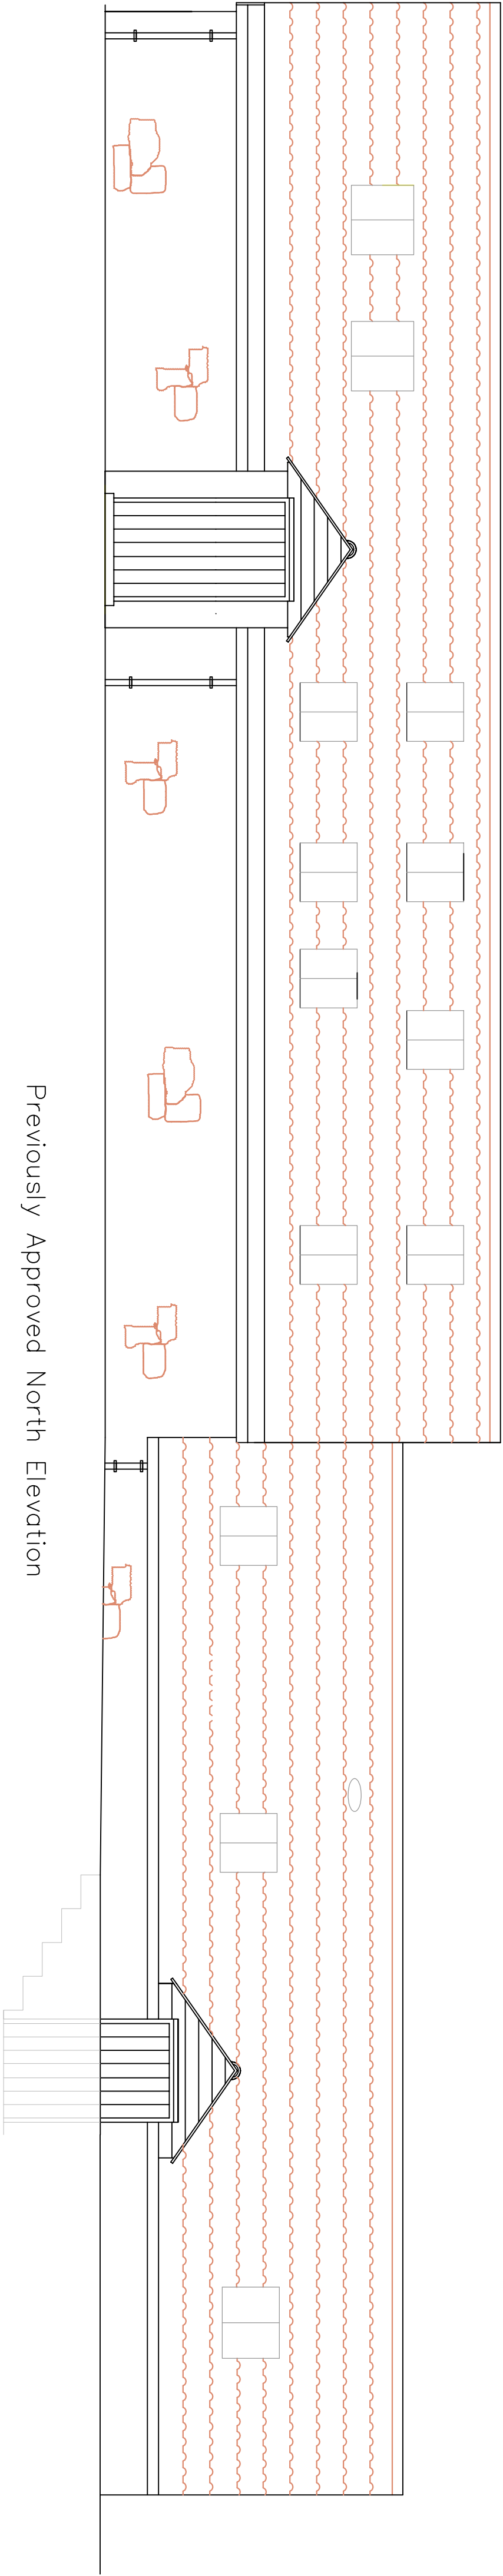

Previously Approved North Elevation

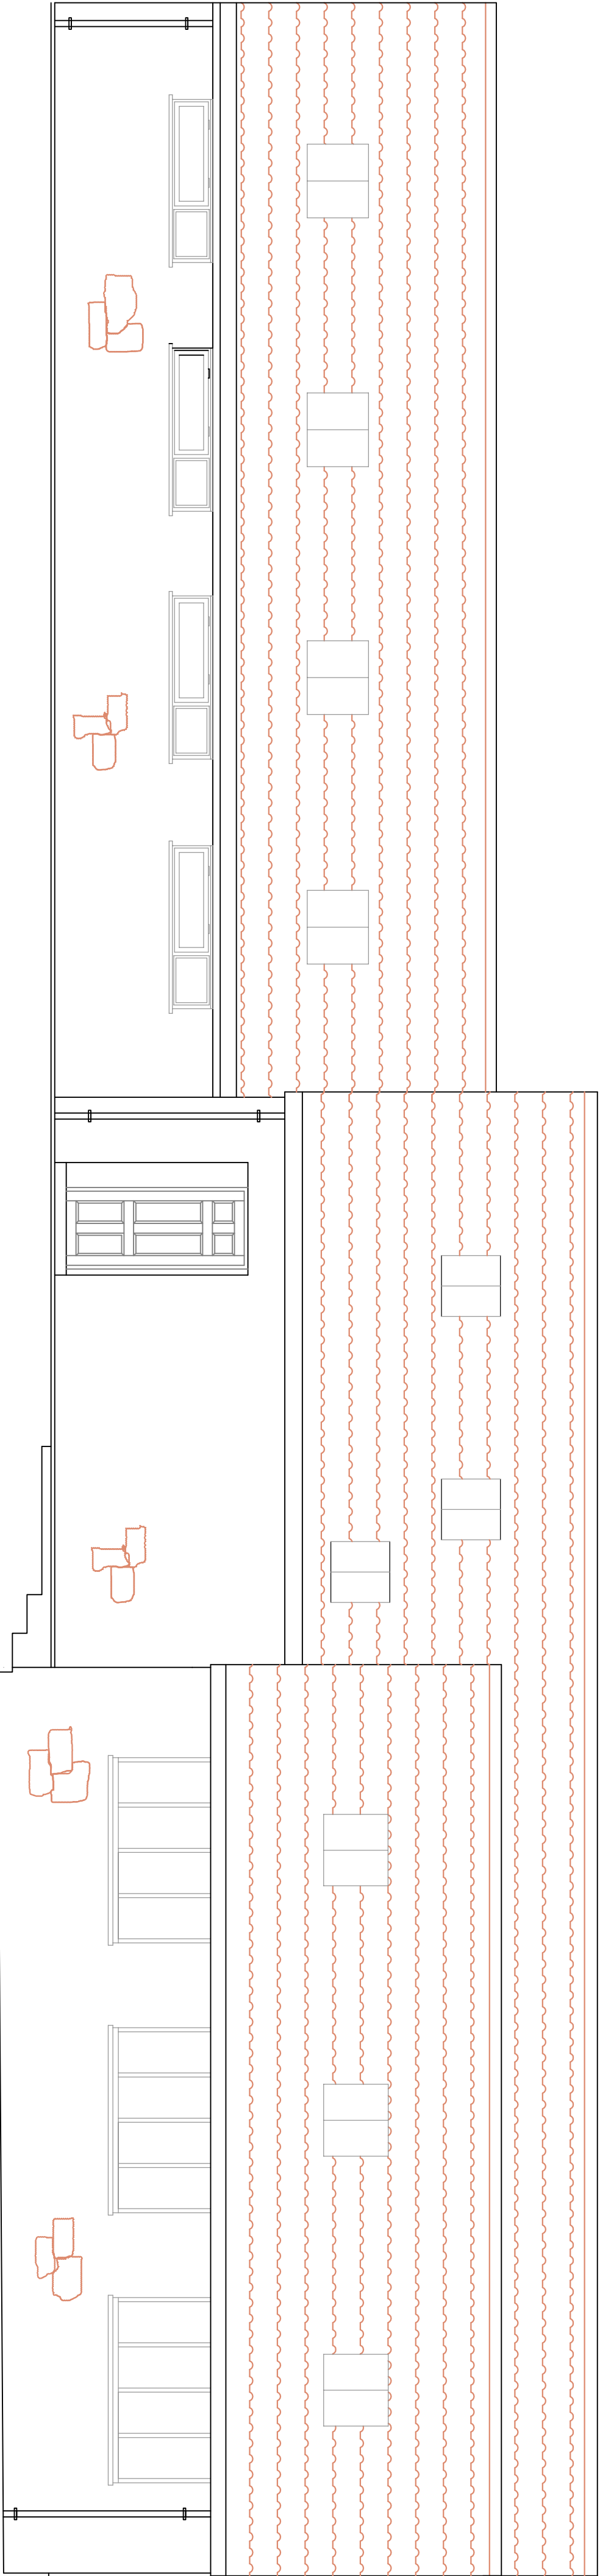

Previously Approved South Elevation

No.	Revision

Holy Vale Farmhouse & Flats
St Marys
Isles of Scilly

DRAWING TITLE
Previously Approved Elevations

CLIENT
Holy Vale Partnership

Dwg No. 100/11 File No.

1:50 @ A1

Controlled by IS/TH Designed by
Drawn by IS/TH Checked by

August 2021 Office ISLES OF SCILLY

Copyright Reserved O.S. LICENCE No. ES100015364. All Discrepancies
Shown Drawings on this sheet are reproduced with the sanction of the Controller
of the Isles of Scilly Office.