


Contractors must check all dimensions on site. Only figure dimensions are to be worked from. Discrepancies are to be reported immediately.

Notes.

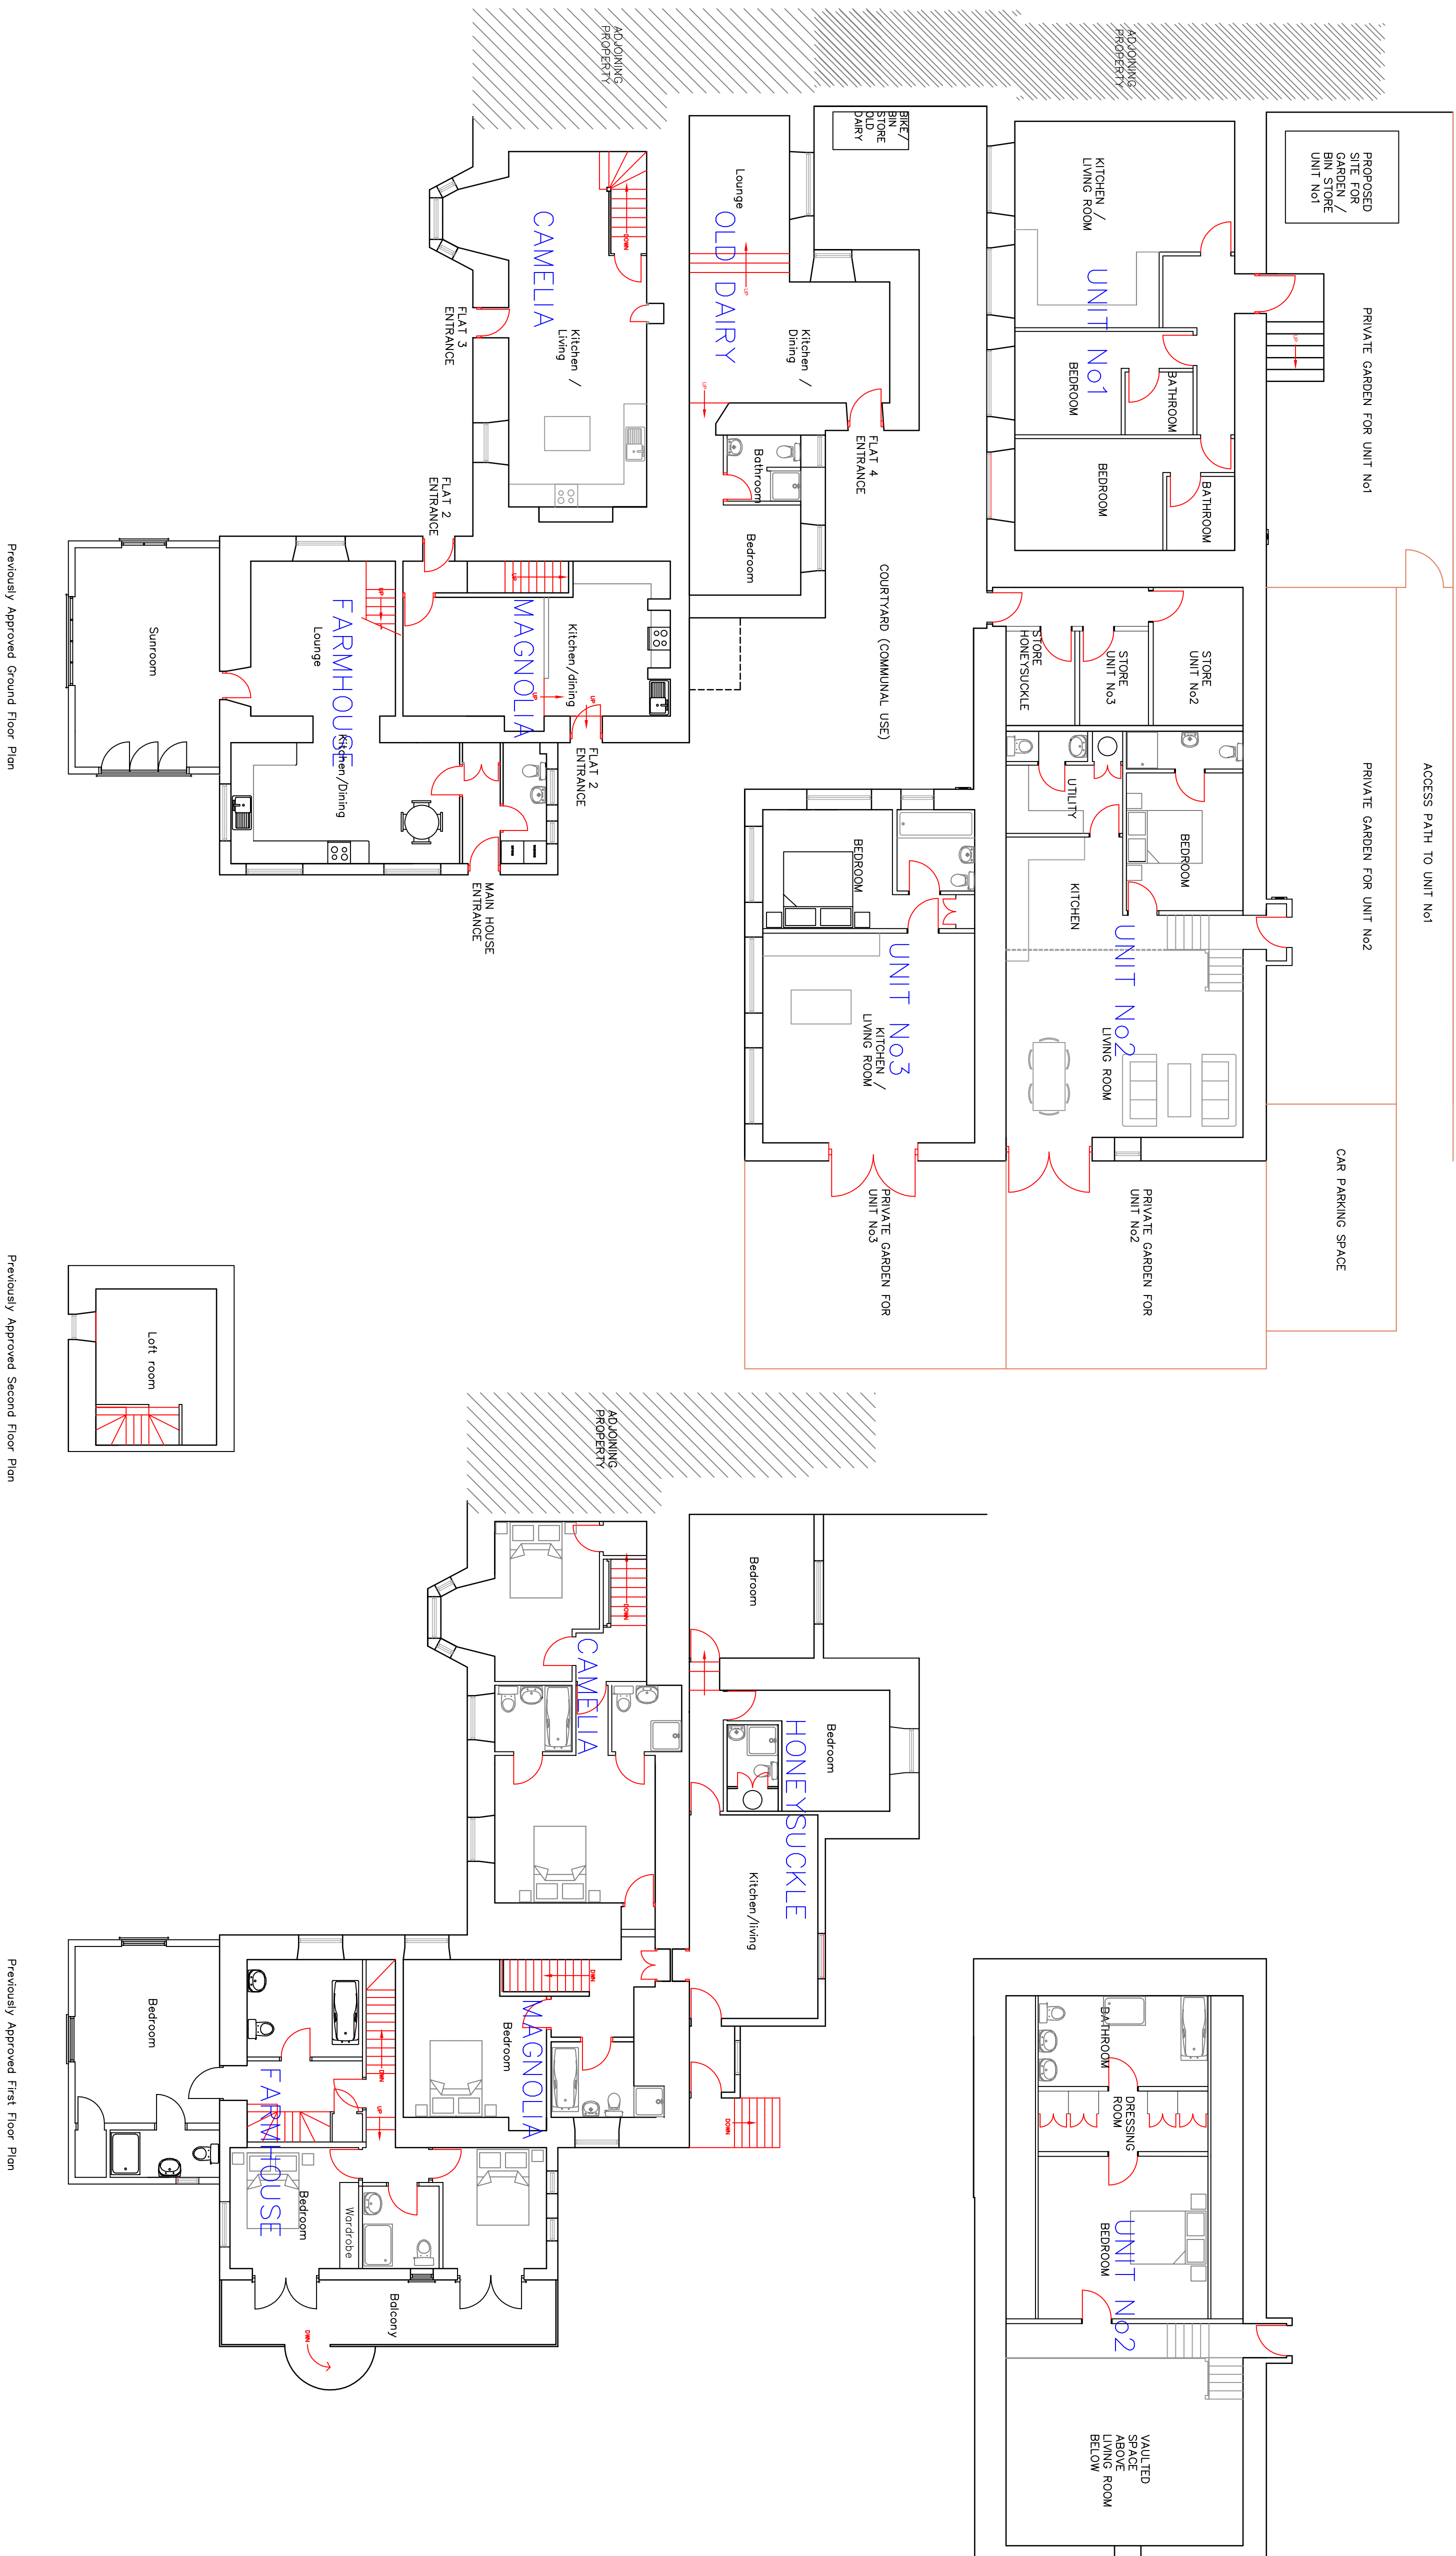

No.	Date	Revision

DRAWING TITLE		Previously Approved Floor Plan	
CLIENT	Hooy Vale Partnership		
Dwg. No.	100110	File No.	
1:100 @ A1			
Controlled by	IS/TH	Designed by	
Drawn by	IS/TH	Checked by
August 2021	Office	ISLES OF SCOTLAND	