



Proposed East Elevation

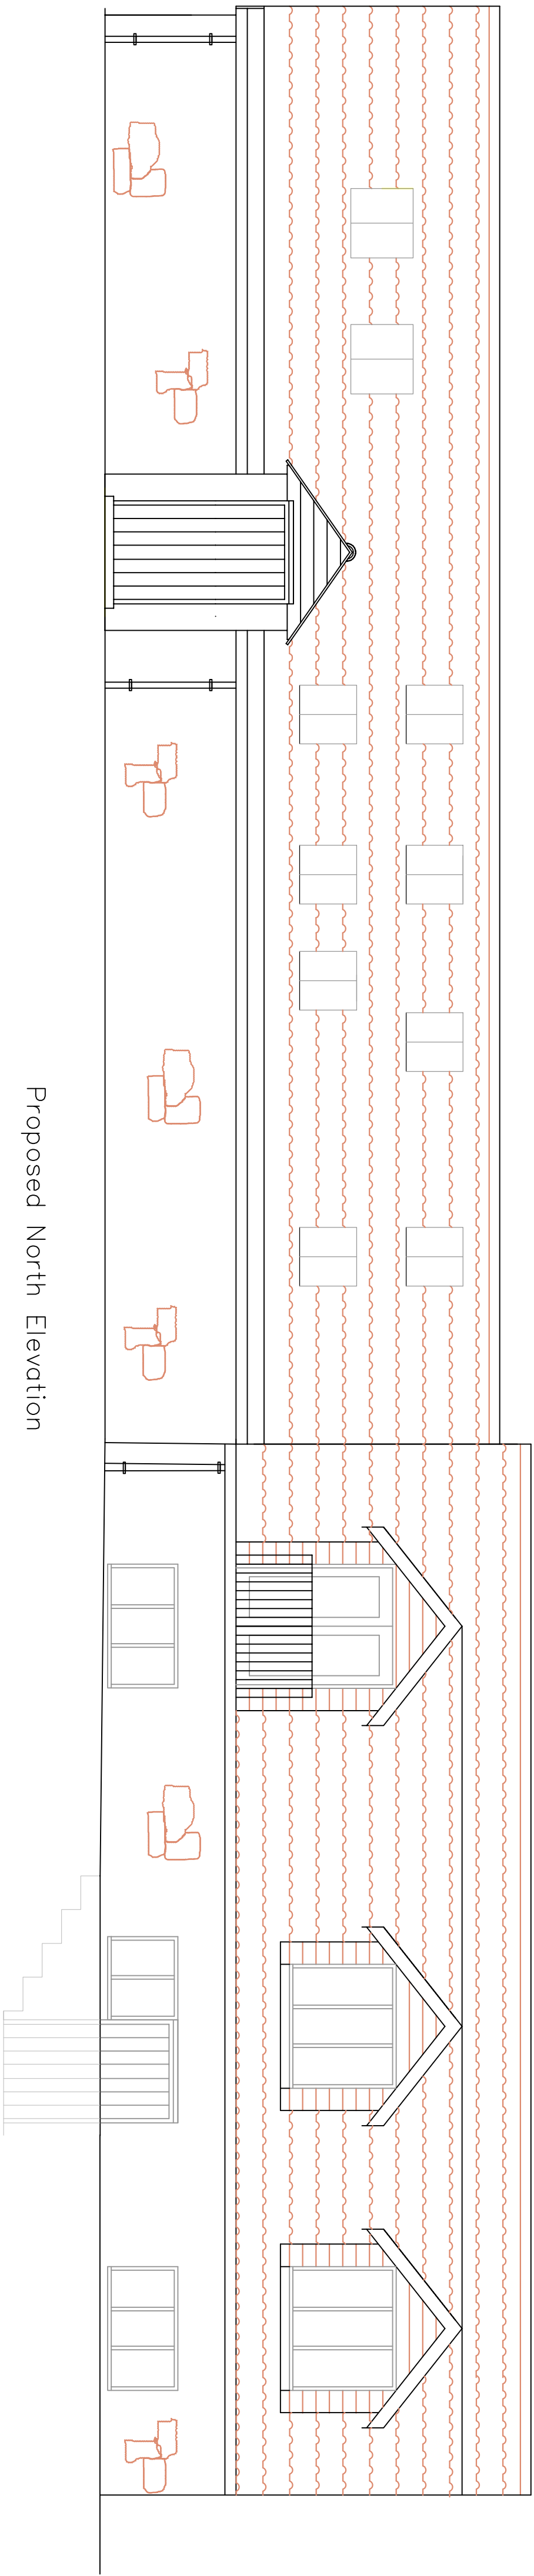

Proposed North Elevation

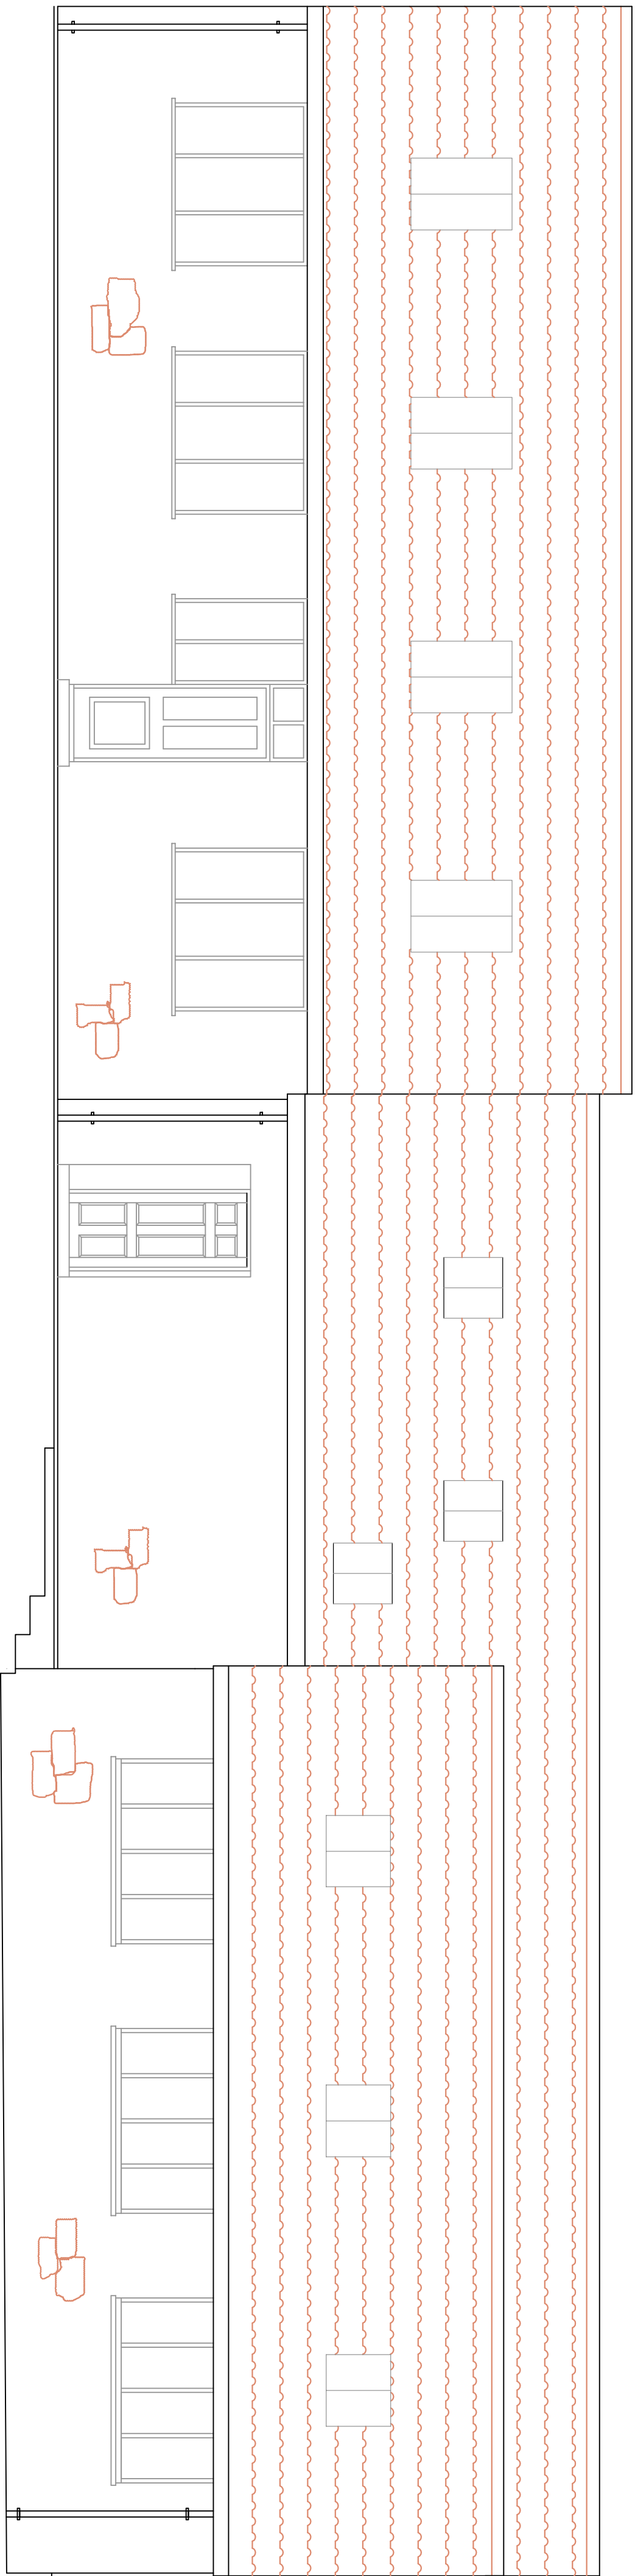

Proposed South Elevation

Contractors must check all dimensions on site. Only figured dimensions are to be worked from. Discrepancies are to be reported immediately.

Notes:

No.	Date	Revision

Approved for construction
10/11/2021 10:00 AM

Holy Vale Farmhouse & Flats

St Marys

Isles of Scilly

DRAWING TITLE Proposed Elevations

CLIENT Holy Vale Partnership

Dwg No. 100/14 Rev1 File No.

1:50 @ A1

Controlled by IS/TH Designed by

Drawn by IS/TH Checked by

October 2021 Office ISLES OF SCILLY

Copyright Reserved O.S. LICENCE No. ES100015364. All Discrepancies
Shown Drawings on this sheet are reproduced with the sanction of the Controller
of the Isles of Scilly Office.