



Contractors must check all dimensions on site. Only figured dimensions are to be worked from. Discrepancies are to be reported immediately.


Notes:

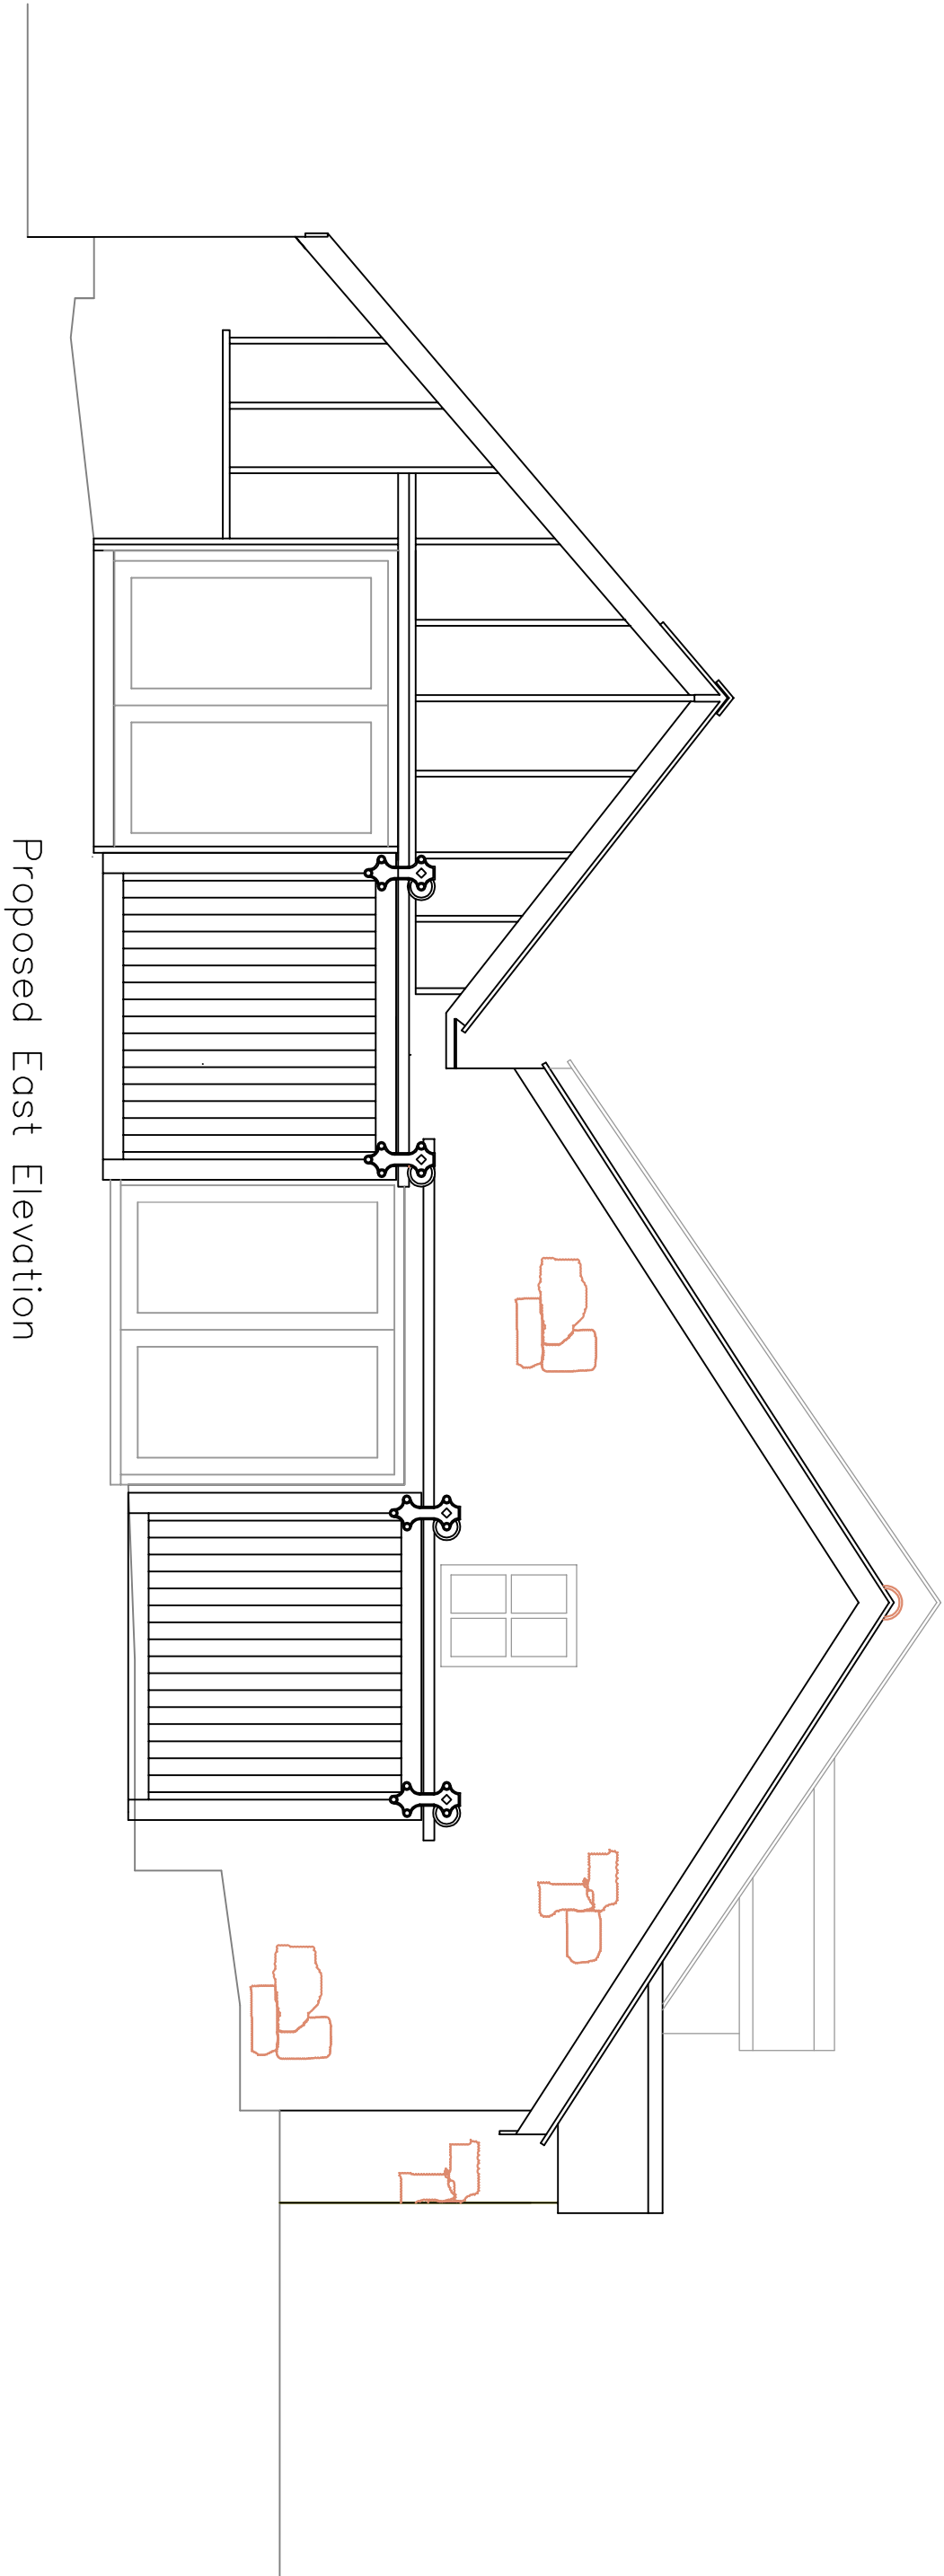

Proposed East Elevation

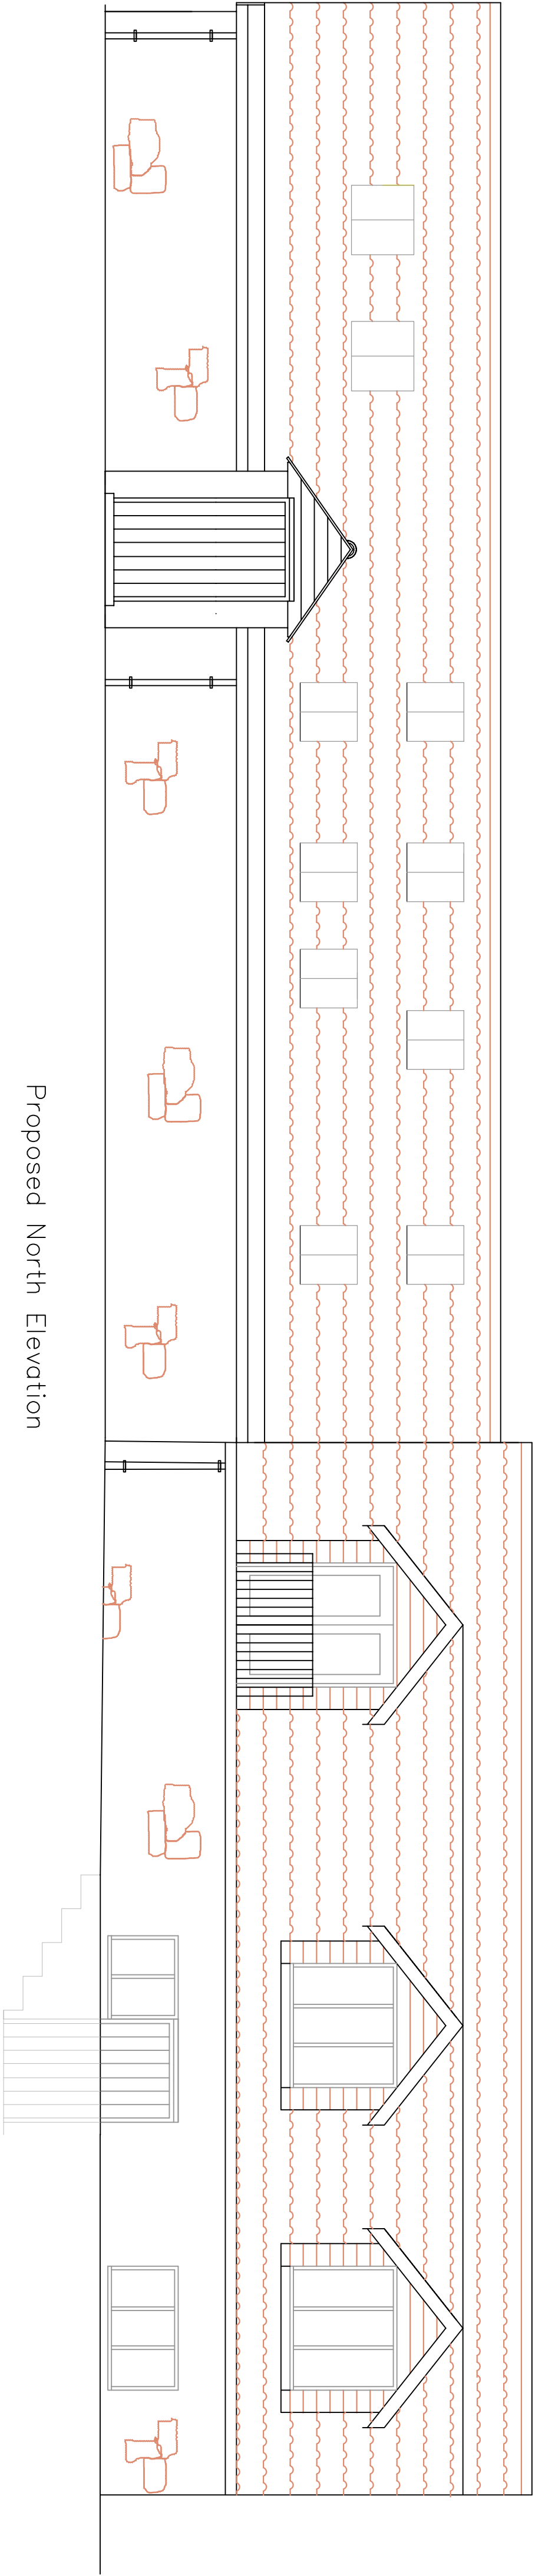

Proposed North Elevation

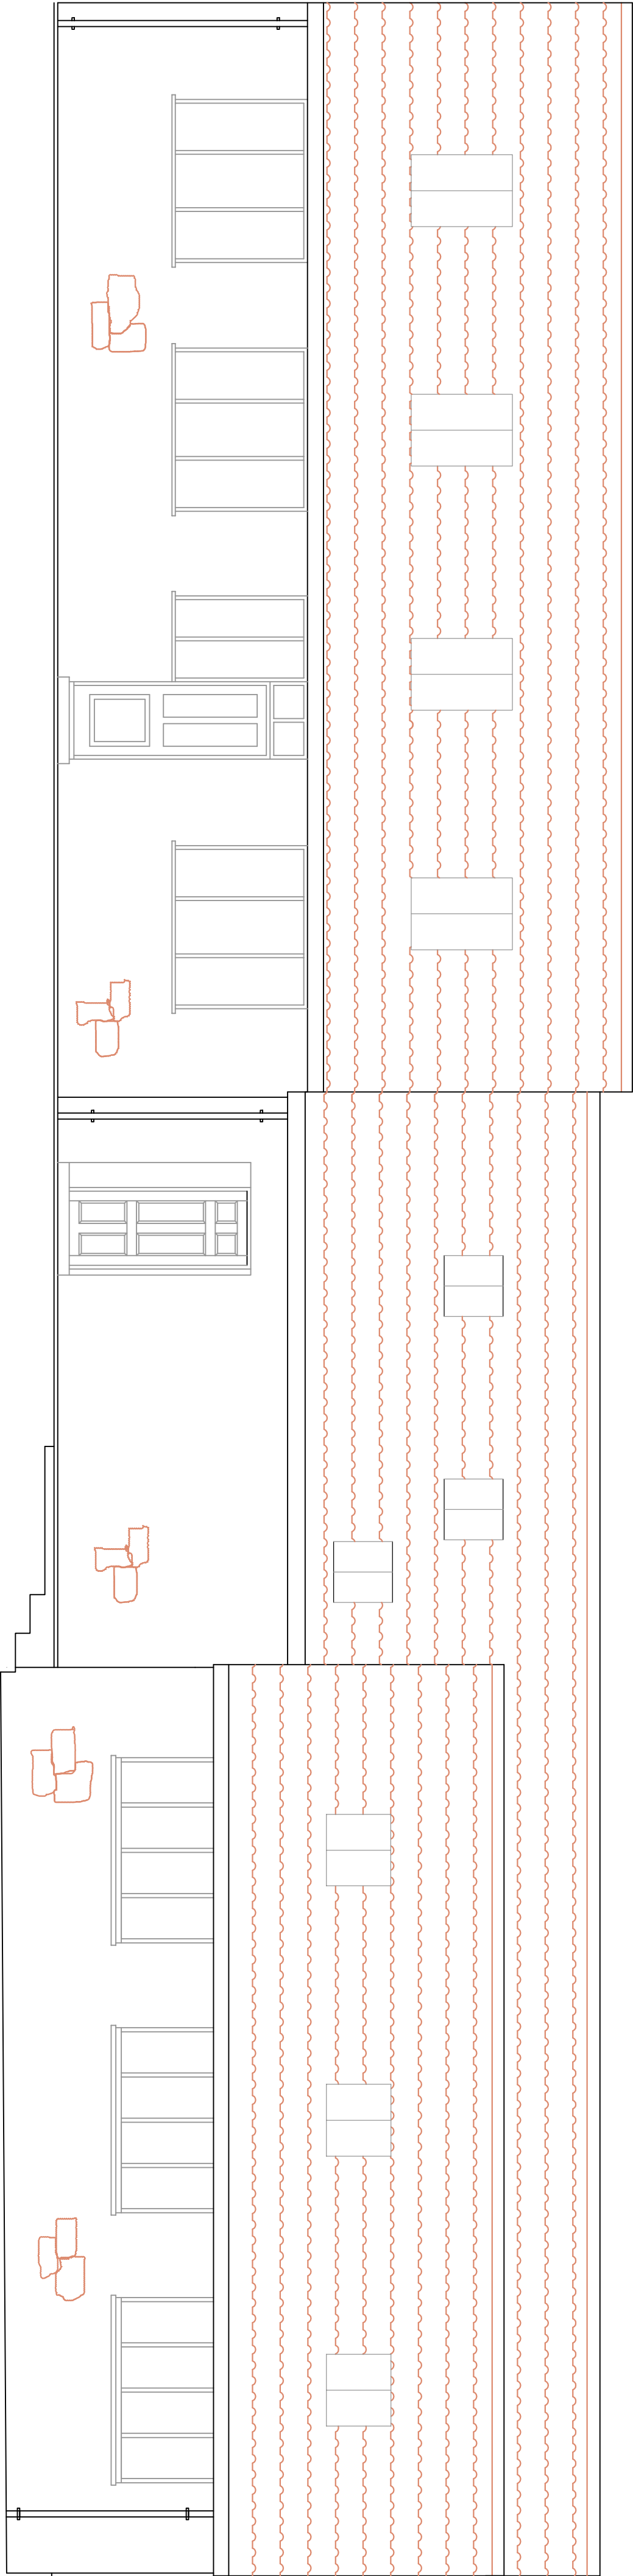

Proposed South Elevation

No.	Date	Revision

<div>Project name: HOLYVALE PARTNERSHIP</div> <div>Holy Vale Farmhouse & Flats</div> <div>St Marys</div> <div>Isles of Scilly</div>

DRAWING TITLE
Proposed Elevations

CLIENT
Holy Vale Partnership

Dwg No. 100/14 File No.

1:50 @ A1

Controlled by	IS/TH	Designed by
Drawn by	IS/TH	Checked by
	

August 2021 Office ISLES OF SCILLY