
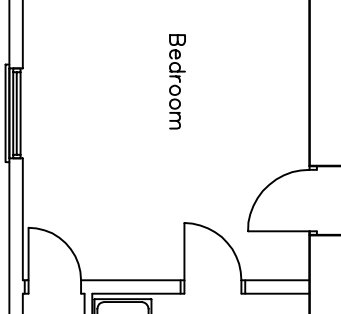
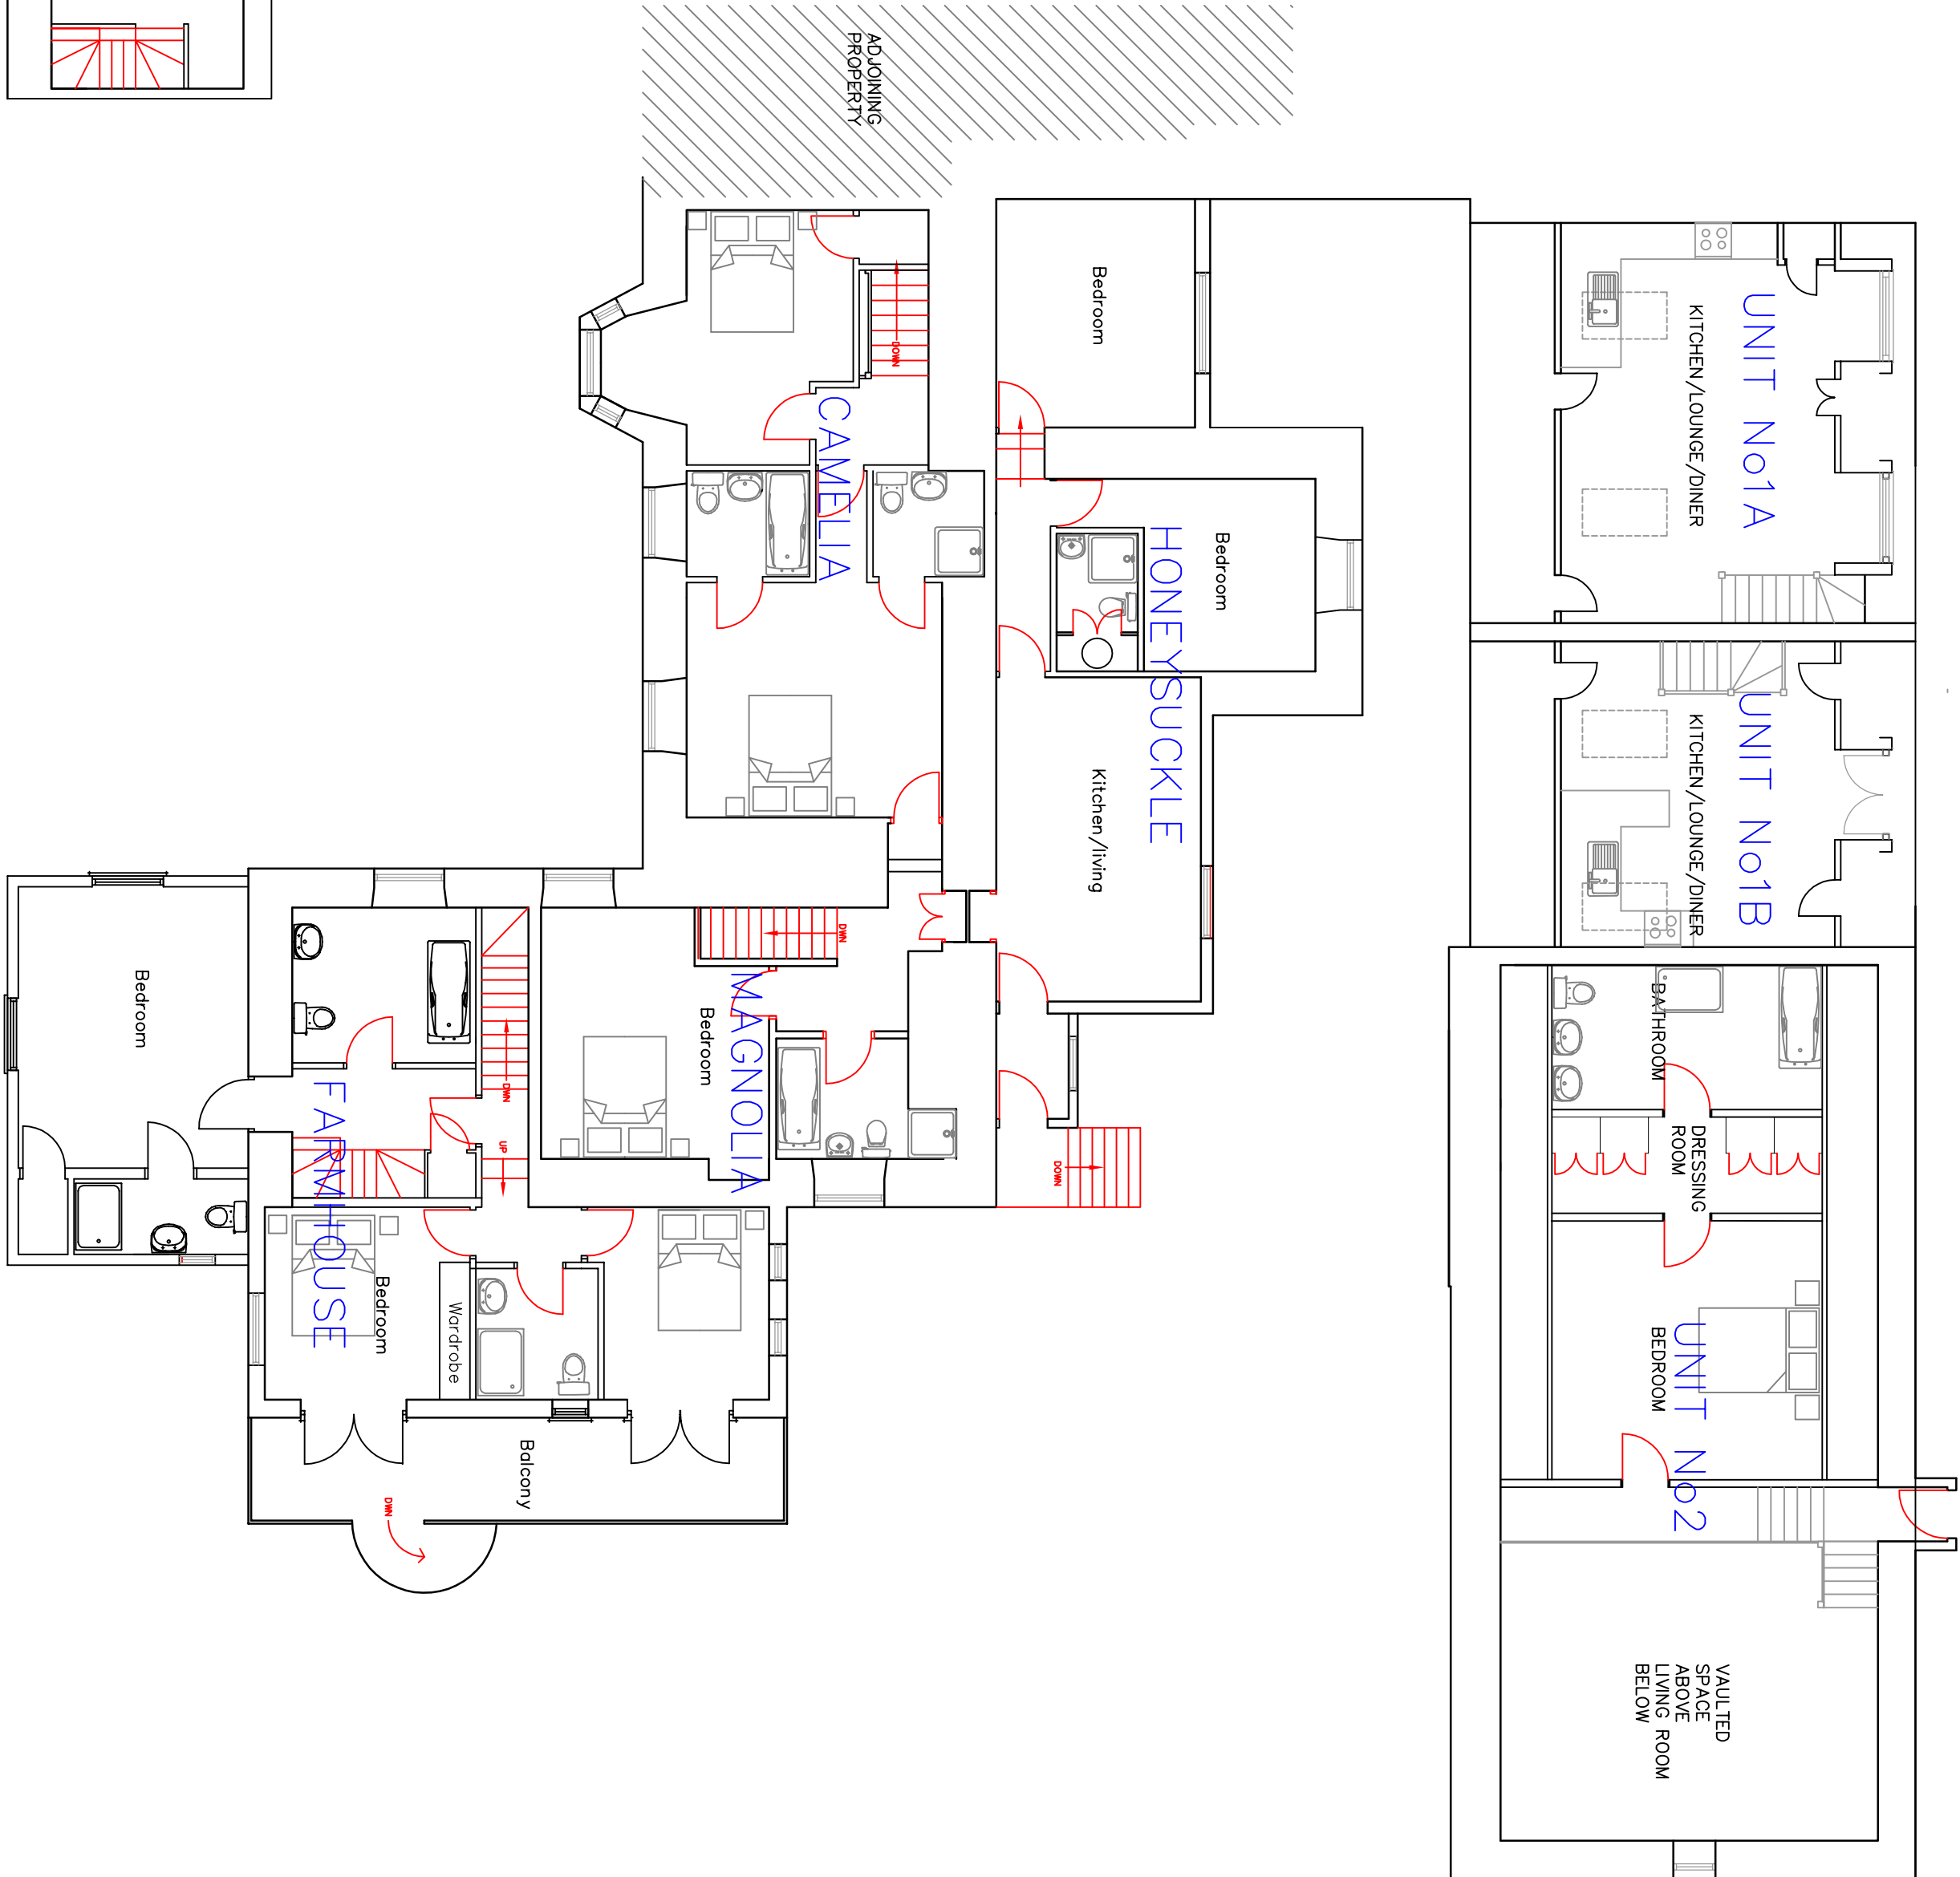
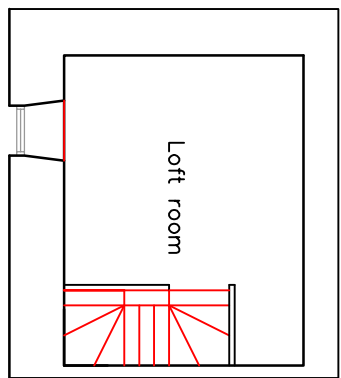


Contractors must check all dimensions on site. Only figured dimensions are to be worked from. Discrepancies are to be reported immediately.

Notes:

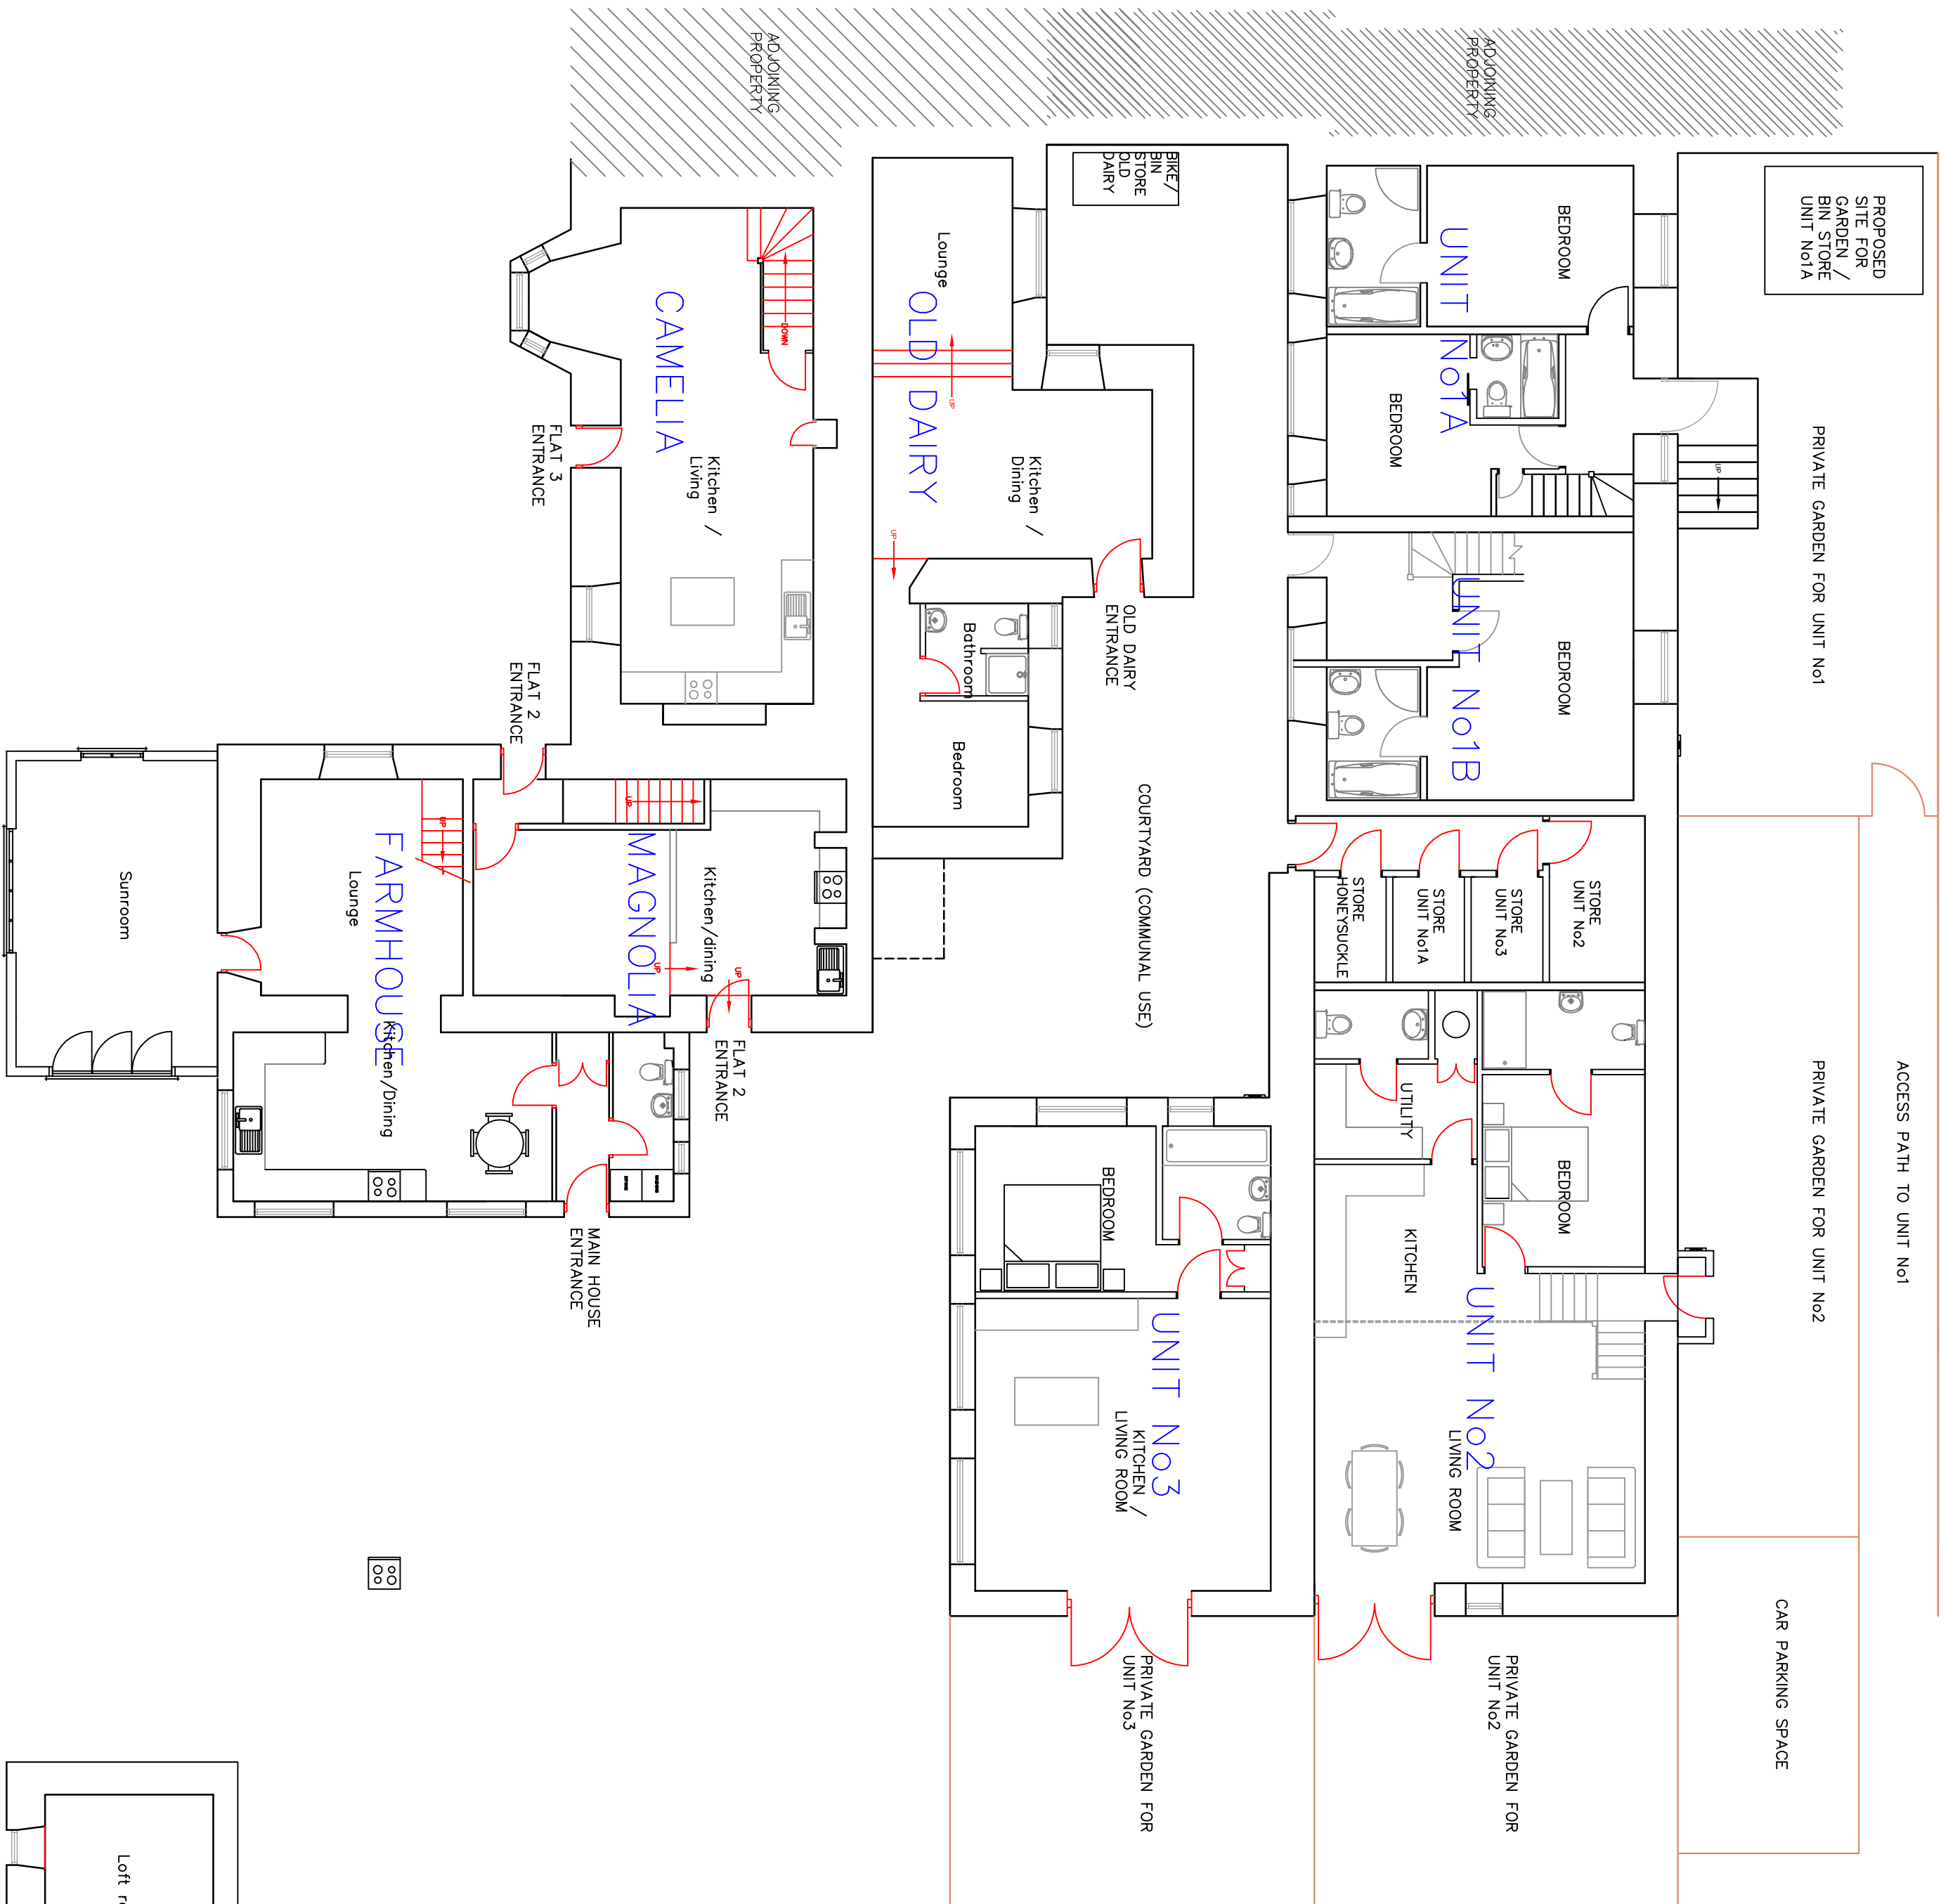

DRAWING TITLE	
Proposed Floor Plans	
Holy Vale Farmhouse & Flats St Marys Isles of Scilly	
CLIENT Holy Vale Partnership	
Dwg No.	100/13 Rev1 File No.
1:100 @ A1	
Controlled by	IS/TH Designed by
Drawn by	IS/TH Checked by .....
October 2021	Office ISLES OF SCILLY