

Contractors must check all dimensions on site. Only figured dimensions are to be worked from. Discrepancies are to be reported immediately.

Notes:

No.	Revision

Holy Vale Farmhouse & Flats
St Marys
Isles of Scilly

DRAWING TITLE
Proposed Floor Plans

CLIENT
Holy Vale Partnership


Dwg No. 100/13 File No.

1:100 @ A1


Controlled by IS/TH Designed by
Drawn by IS/TH Checked by

August 2021 Office ISLES OF SCILLY


Copyright Reserved O.S. LICENSE No. ES100015364. All Ordnance Survey Drawings on this sheet are reproduced with the sanction of the Controller of the Map(s) & Survey(s) Office.

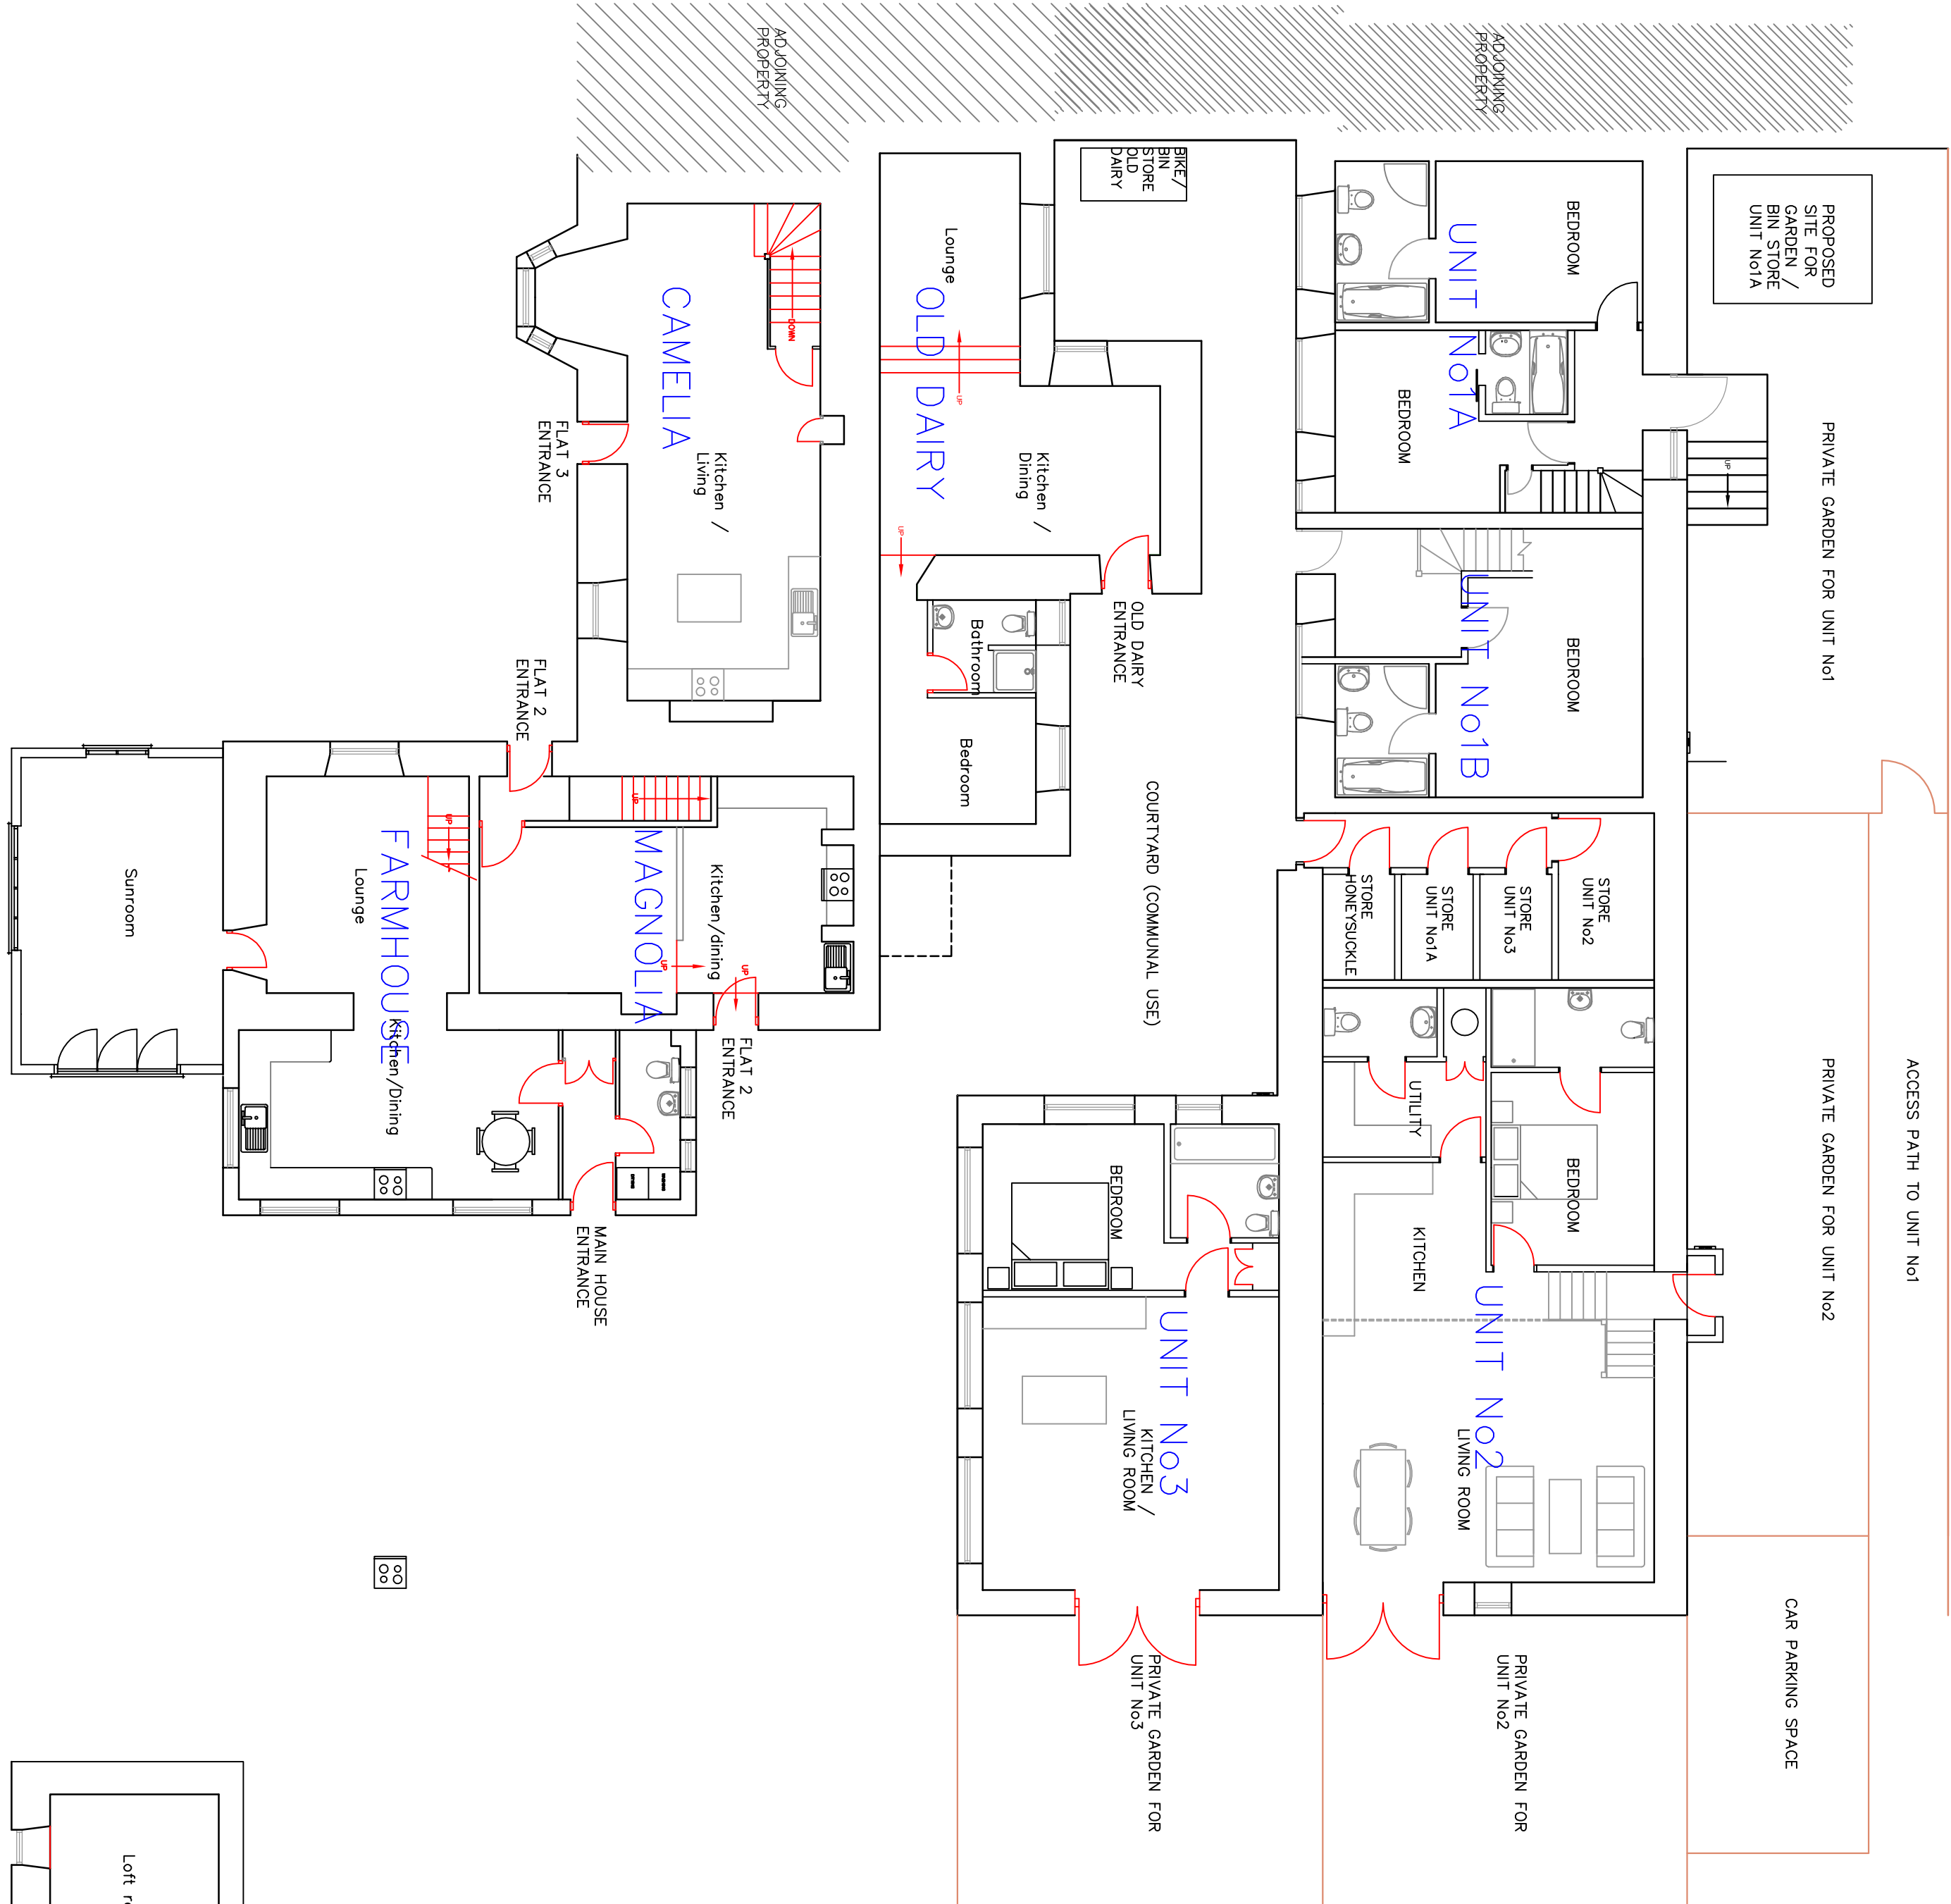

Proposed Ground Floor Plan

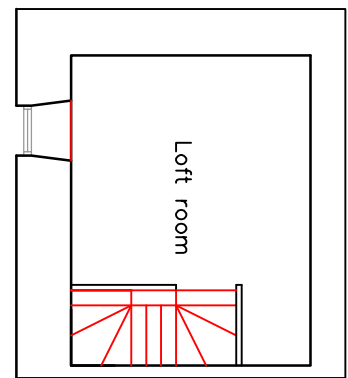

Proposed Second Floor Plan

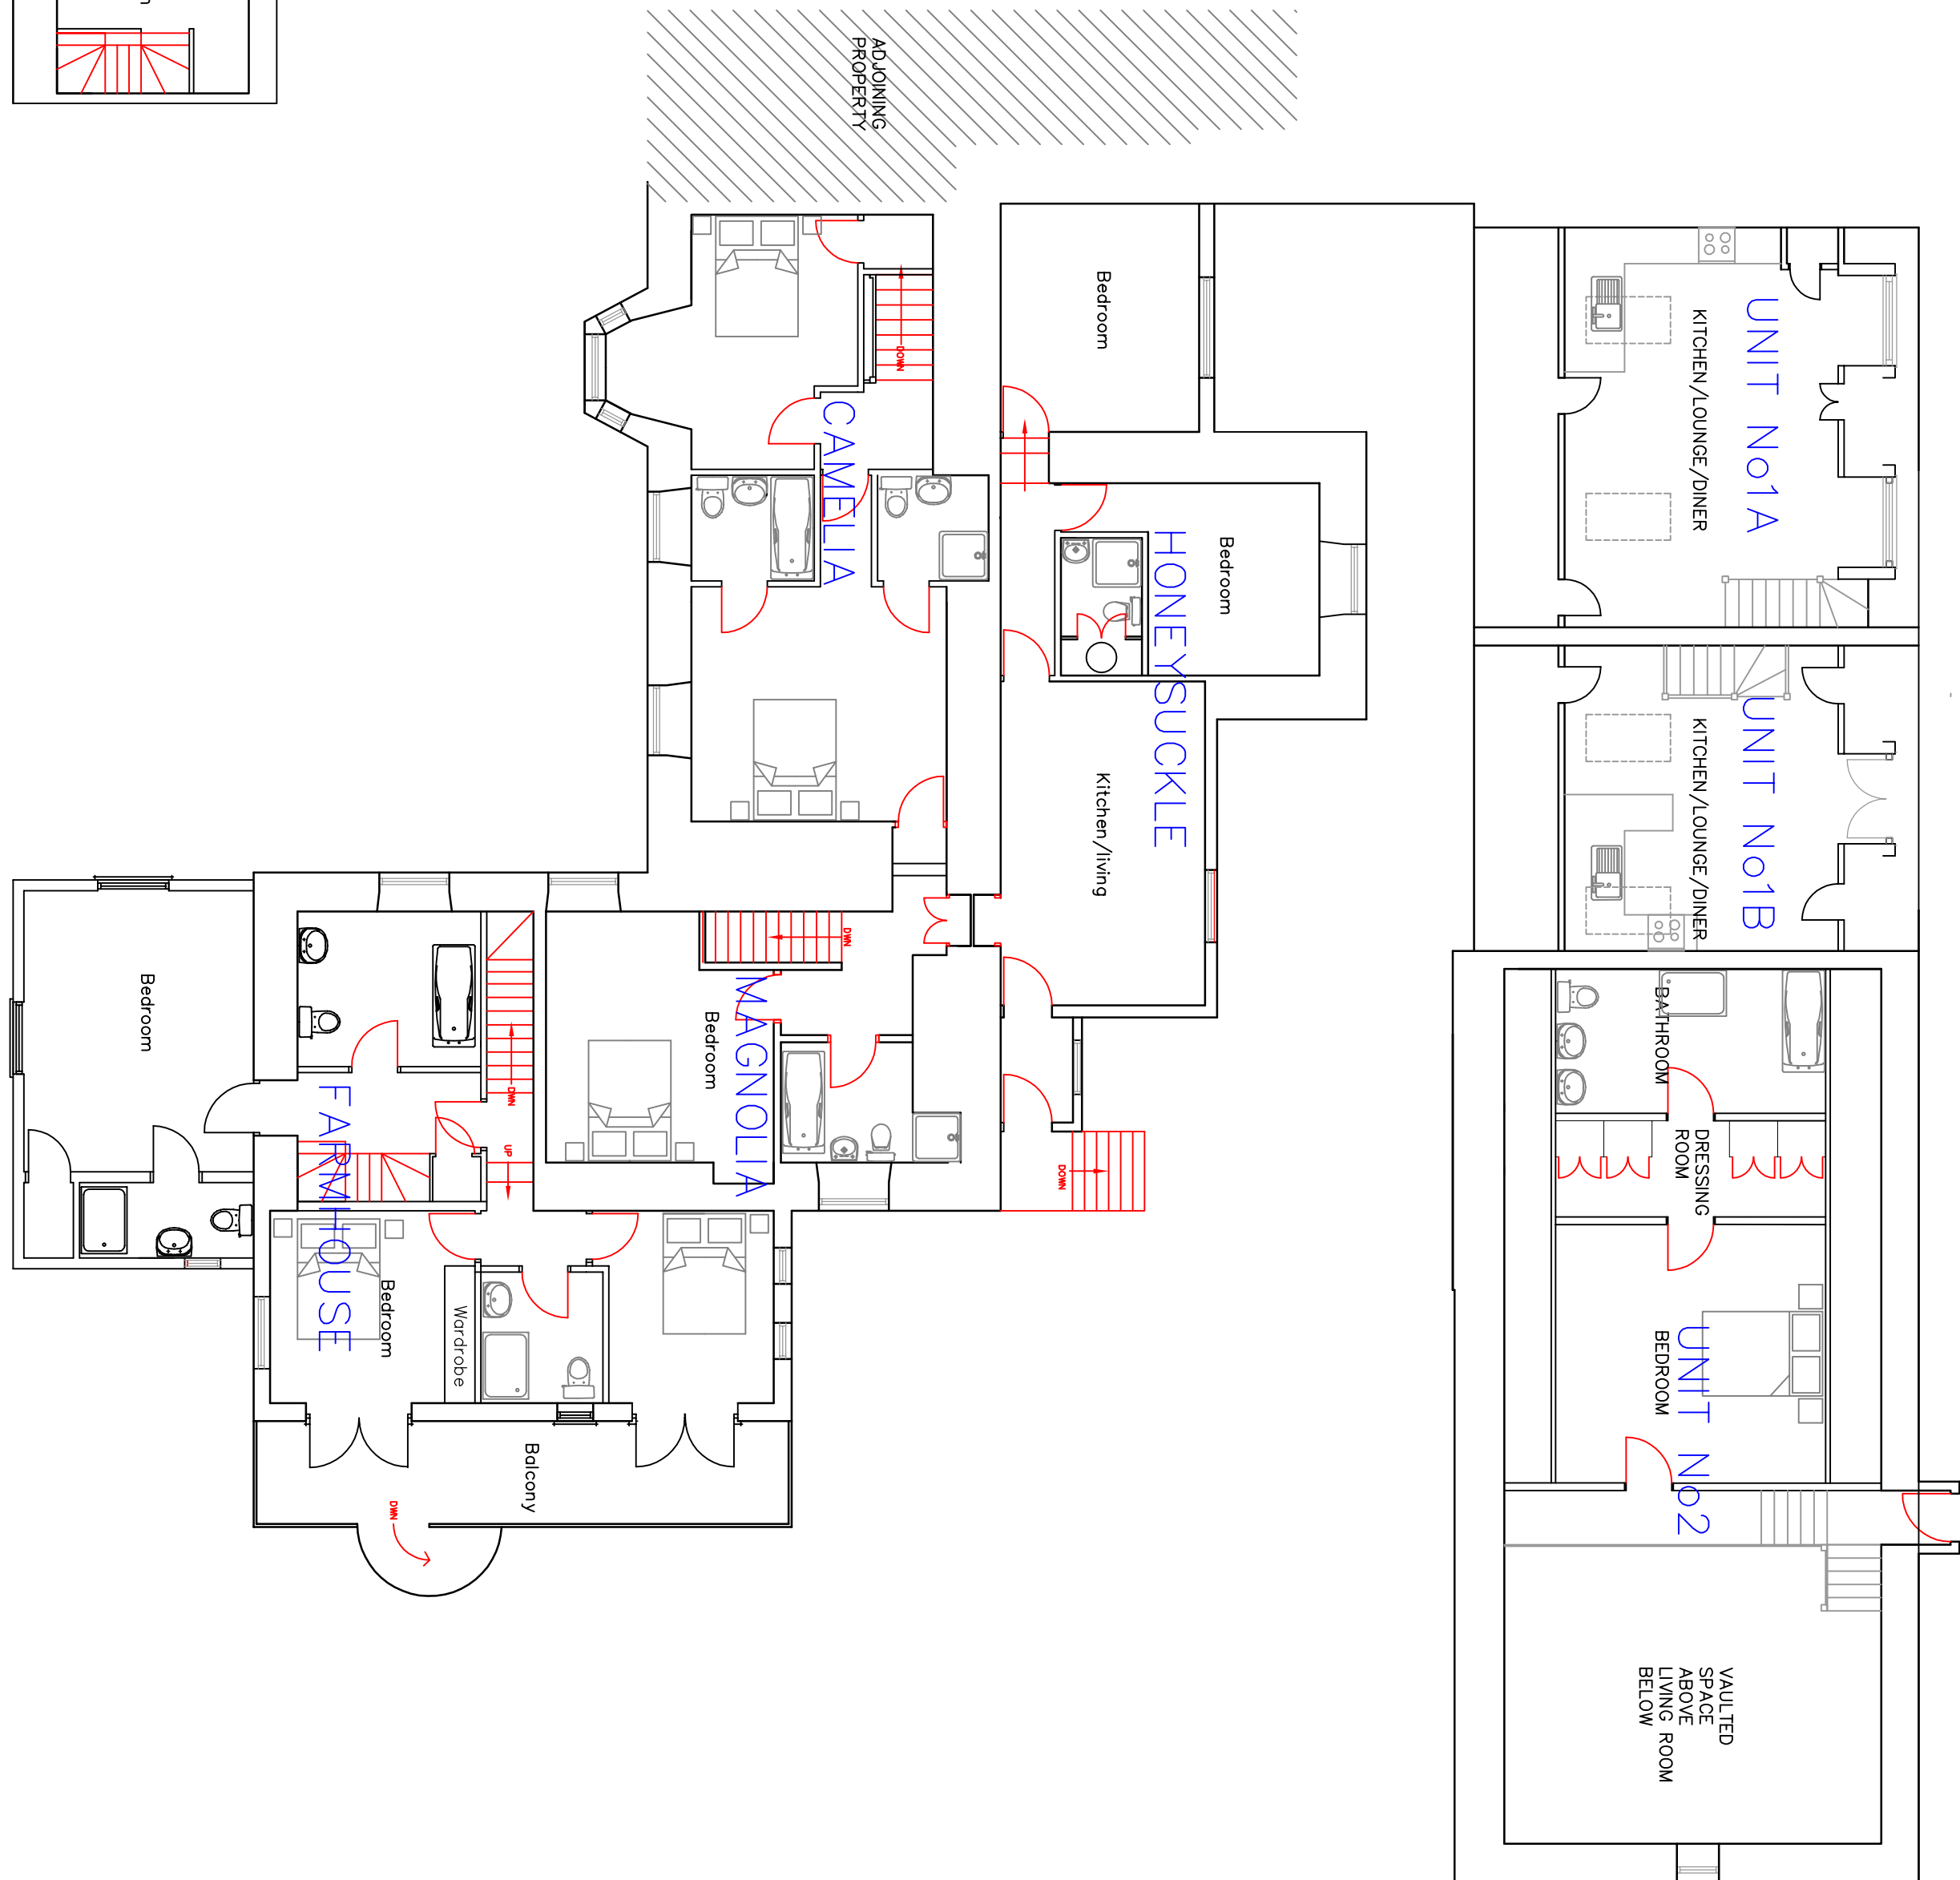

Proposed First Floor Plan