


Contractors must check all dimensions on site. Only figured dimensions are to be worked from. Discrepancies are to be reported immediately.

Notes:

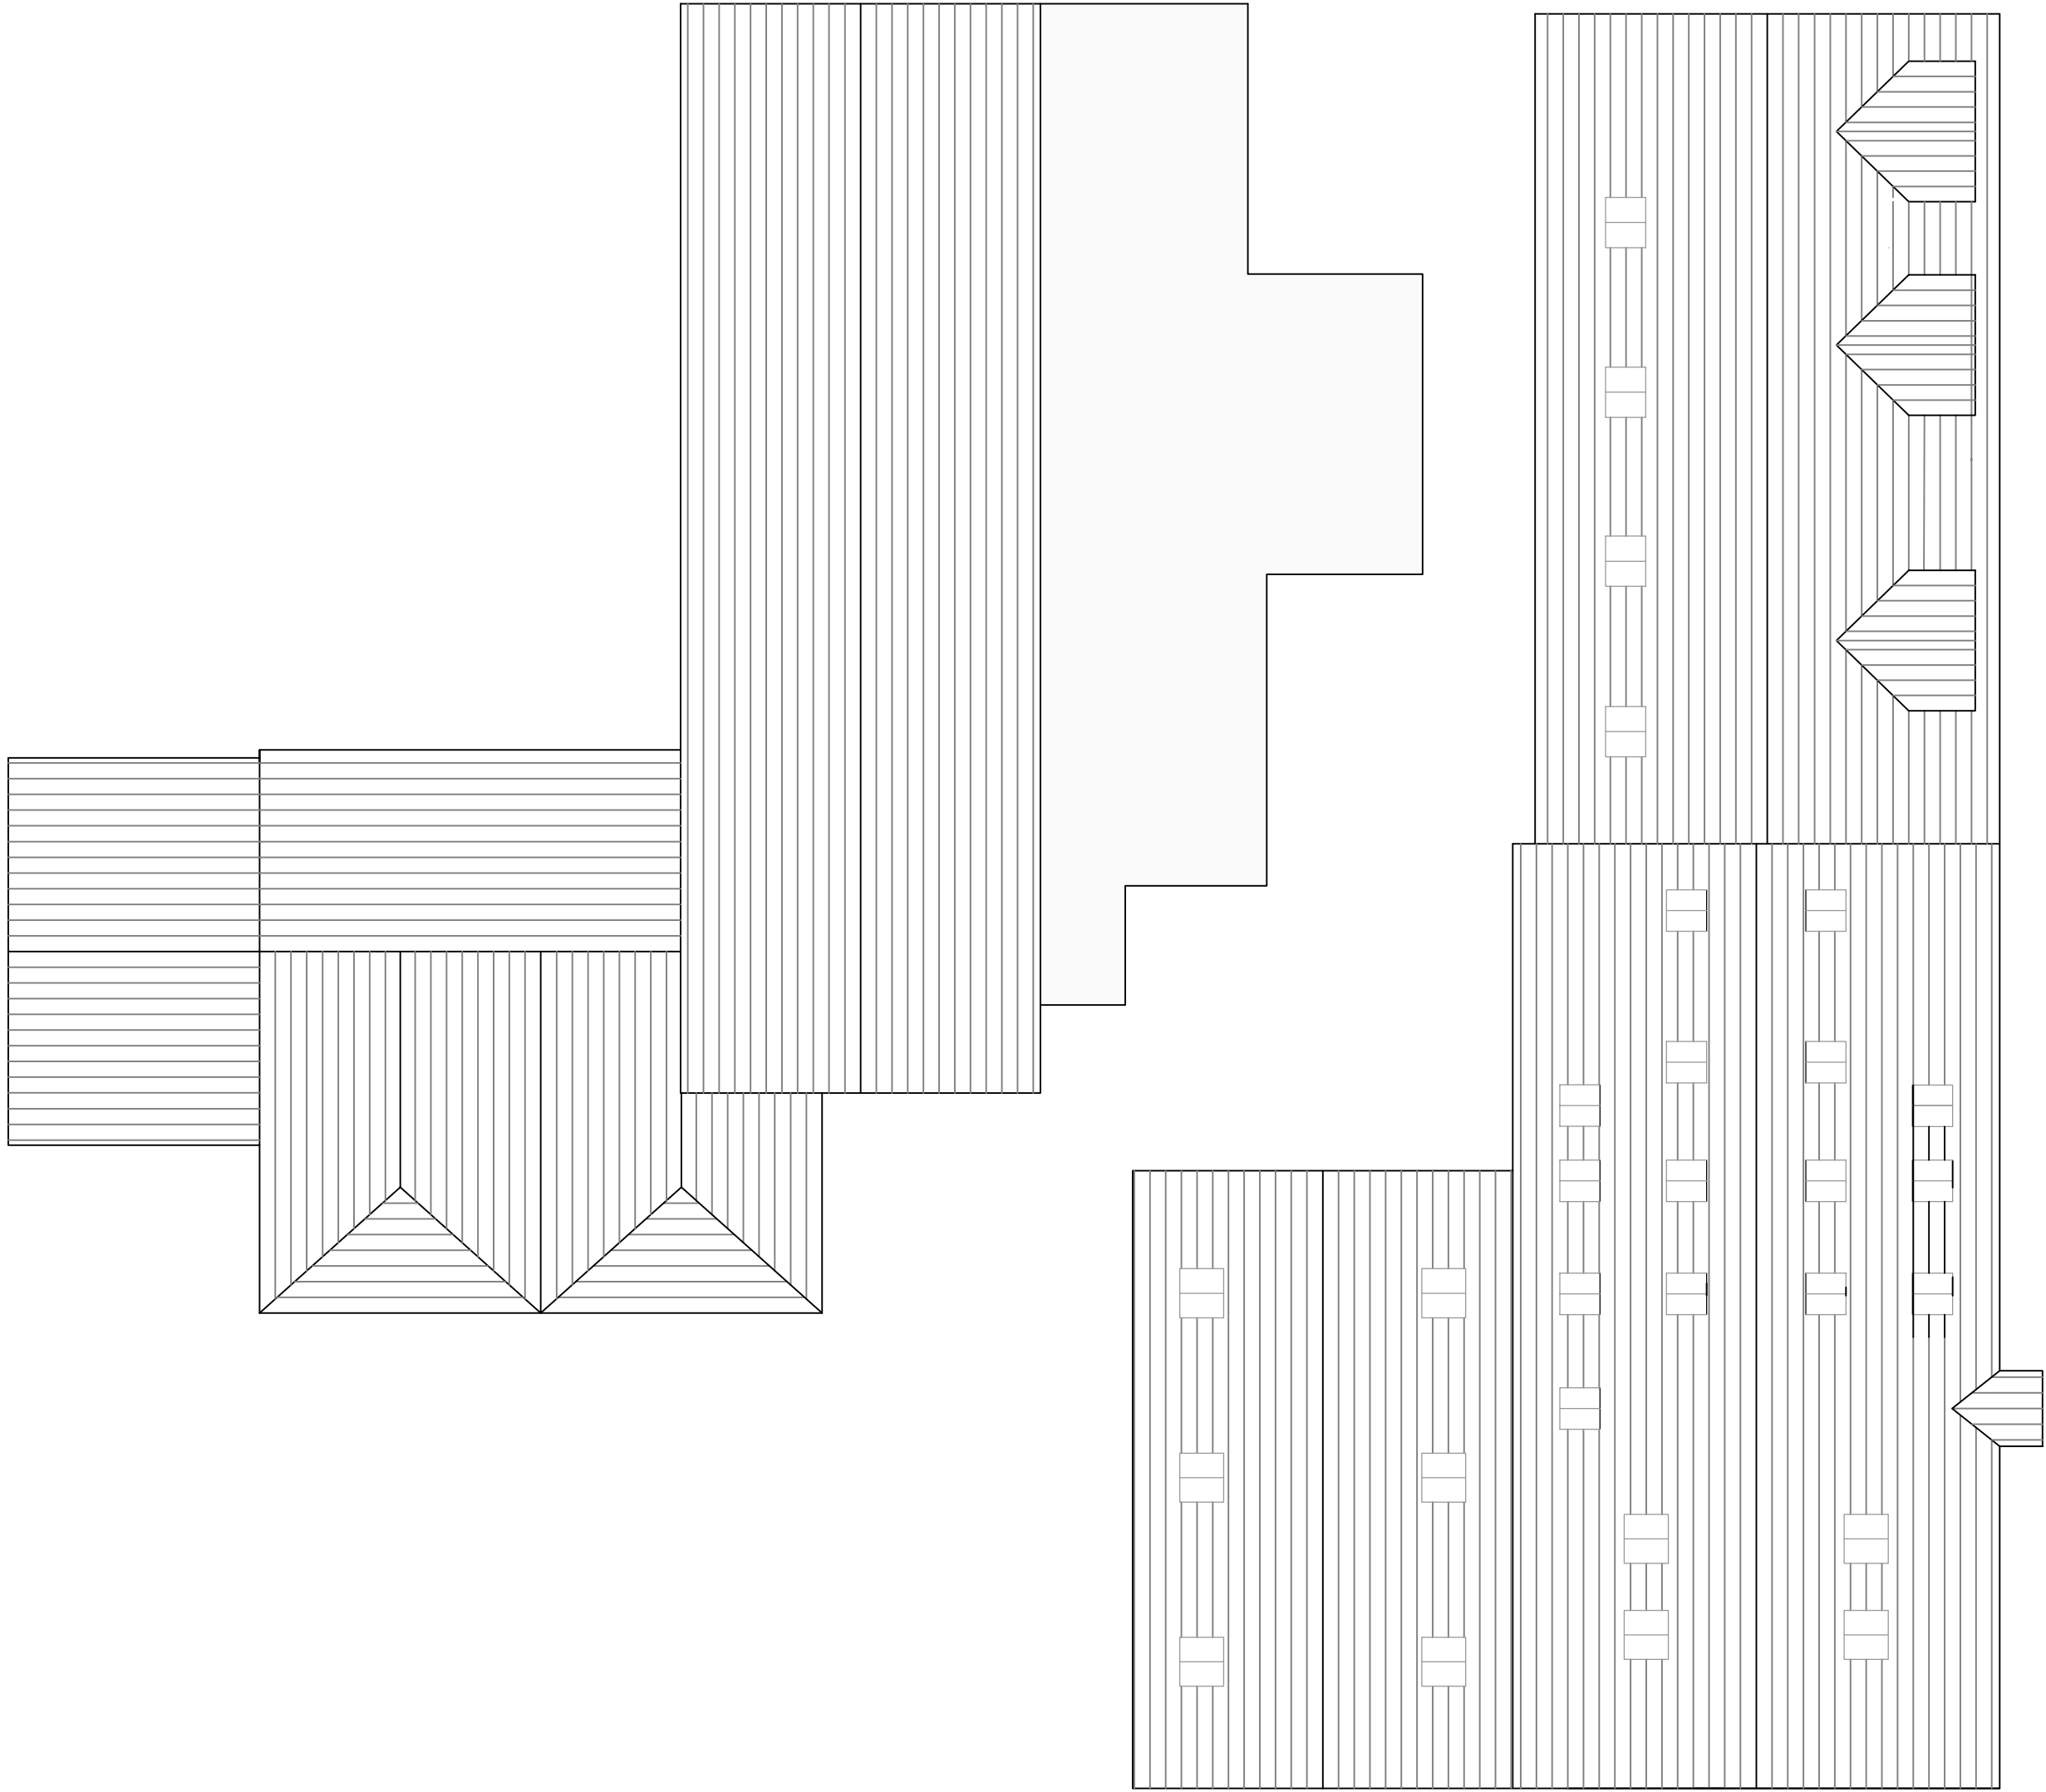

No.	Revision

Holy Vale Farmhouse & Flats  
St Marys  
Isles of Scilly

DRAWING TITLE  
Proposed Roof Plan

CLIENT  
Holy Vale Partnership

Dwg No. 100/15 File No.  
1:100 @ A1

Controlled by IS/TH Designed by  
Drawn by IS/TH Checked by .....

August 2021 Office ISLES OF SCILLY