


RECEIVED
By A King at 3:59 pm, Sep 15, 2021

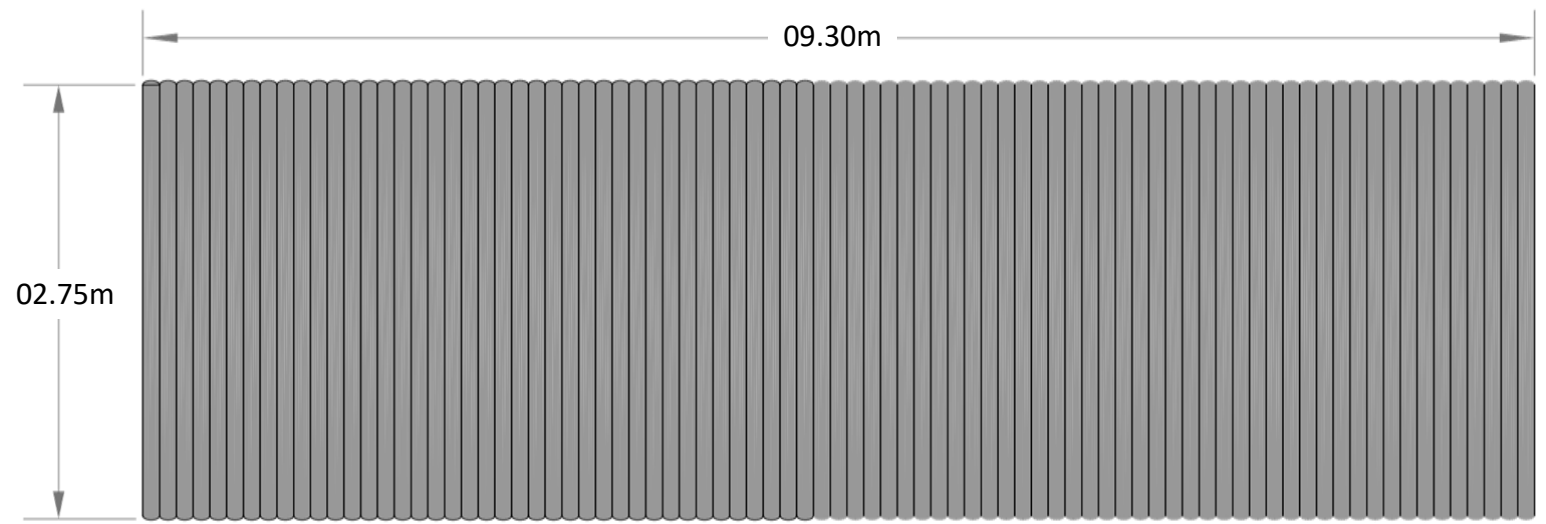

Shepherd Hut Lower Town St Martins
Roof Plan Scale 1:50@A3
Drawing Date 18/08/2021