

Do not scale from this drawing
All measurements are to be checked on site prior to ordering.
Any discrepancies are to be highlighted to Supervising Officer

RECEIVED
By A King at 4:14 pm, Nov 16, 2021




Devon & Cornwall Police
Buildings & Estate Department

Police Headquarters
Middlemore
Exeter EX2 7HQ
Tel No 01392 226746


Project
Isles of Scilly
Police Station

Drawing
Site Plans

Checked by DS		Scale 1:500	Date Oct 21
Drawing No 009.001 - 001		Rev	Drawn CL

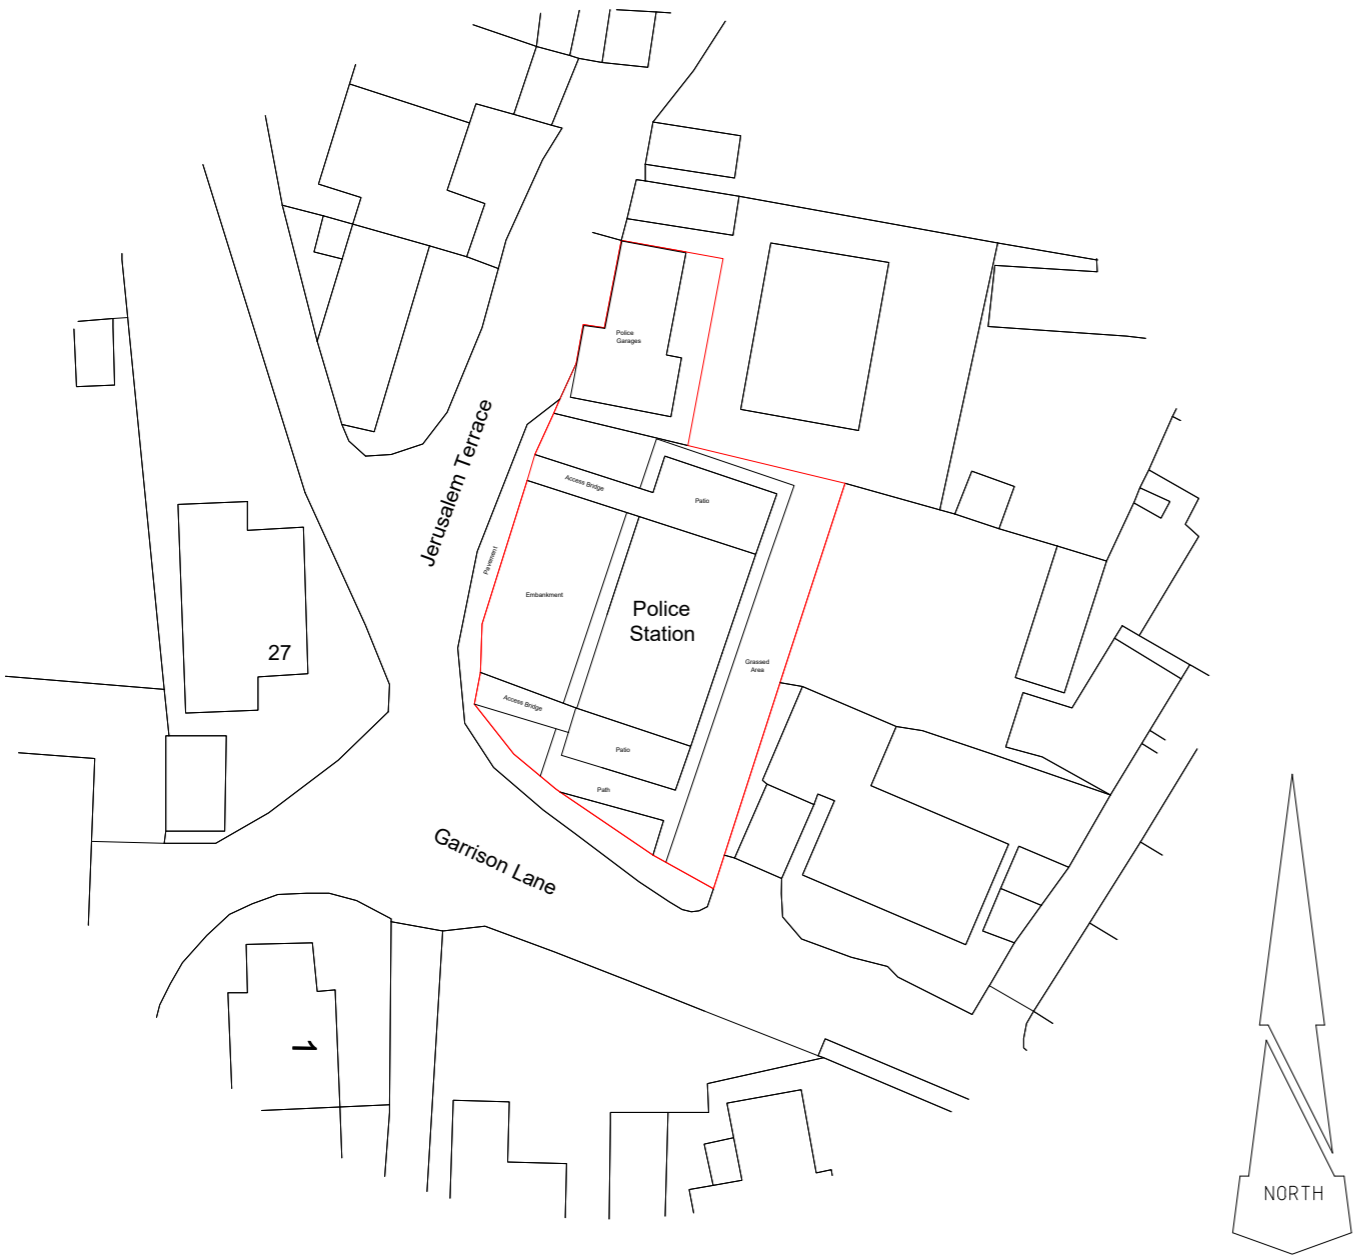

Block Plan
Existing

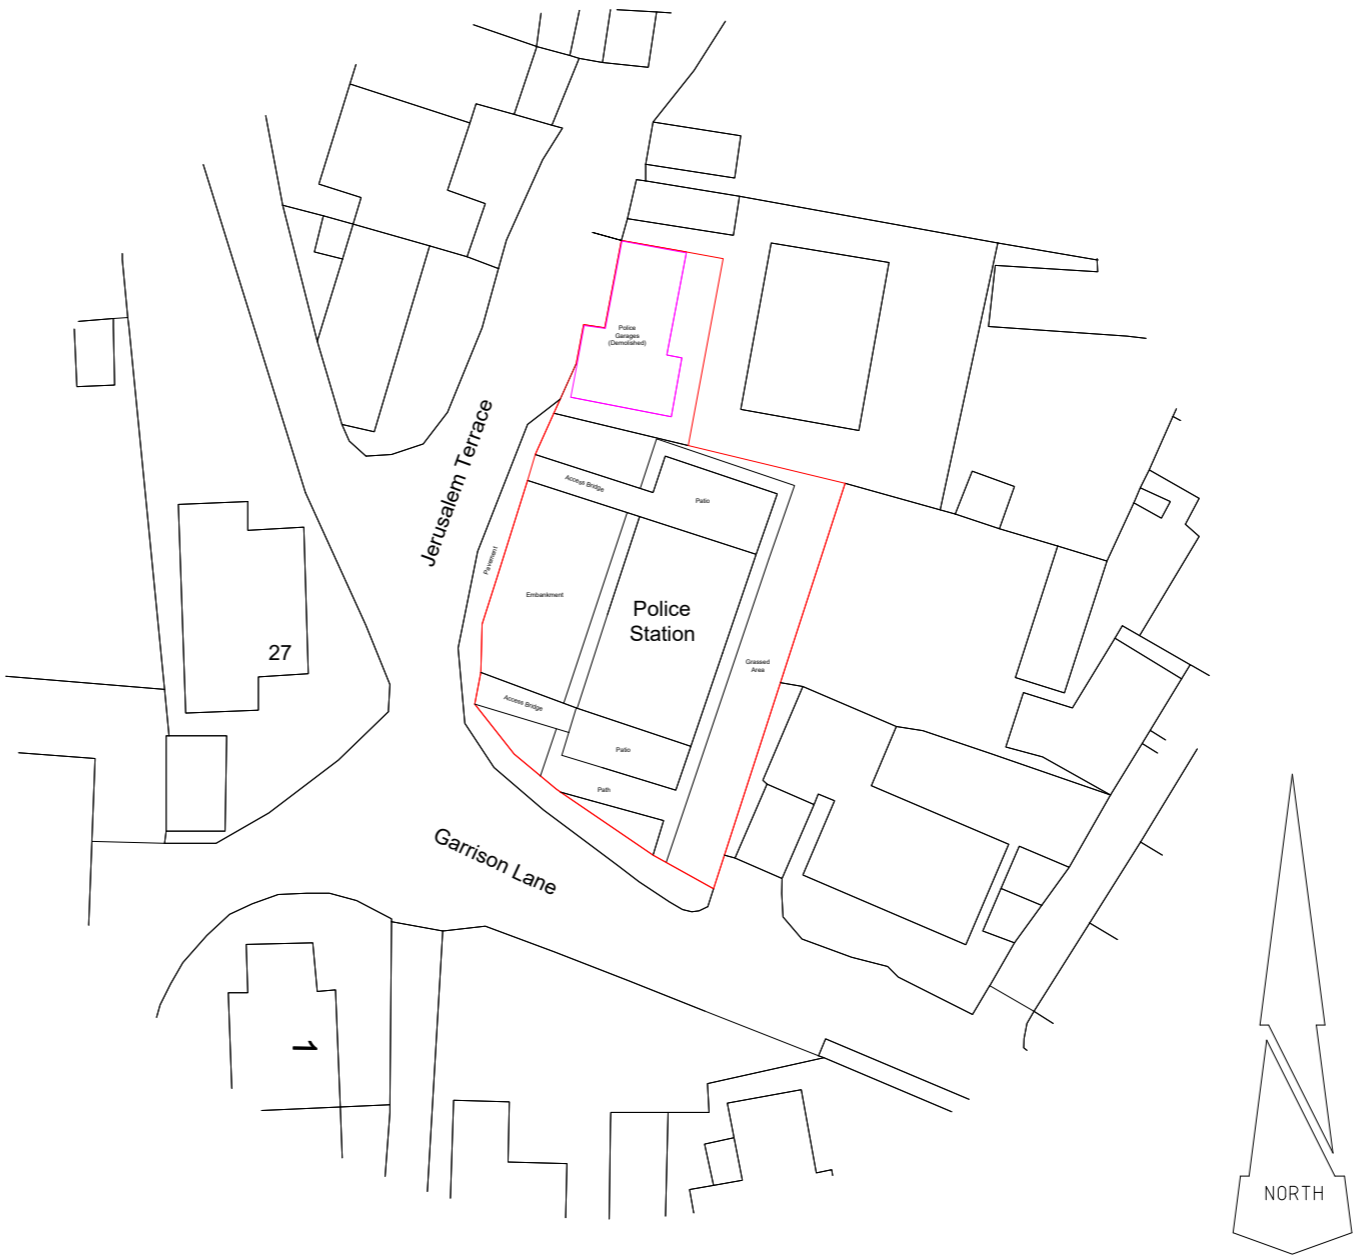

Block Plan
Proposed