


National Spae Standards:
 Proposed Residential TOTAL Floor area - 76m2
 BED1 (double) Floor Area - 13.6m2
 BED2 (single) Floor Area - 9.7m2

EXISTING

PROPOSED

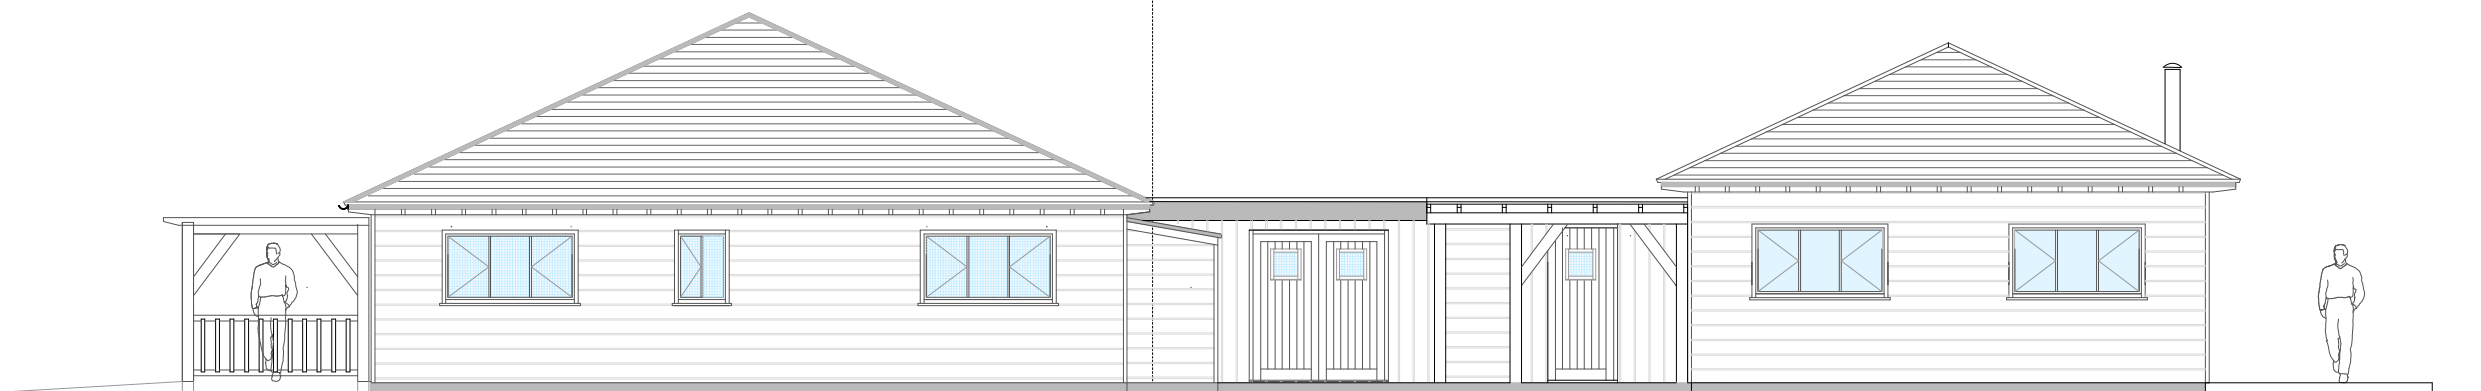

East Elevation (proposed)

Planning drawings - not to be used for fabrication or construction
 Please feed back any discrepancies to Post and Beam ltd

1:100 (On A3)



Planning

For: Island Fish Project: Staff Acc and Kitchen extension Island Fish Brhyer, ISles of Scilly	DRAWING NO	TITLE	REV	DATE	SCALE
	003	Proposed Floor Plan Proposed East Elevation	PL.A	08/10/2021	1:100 (on A3)