




South Elevation (proposed)

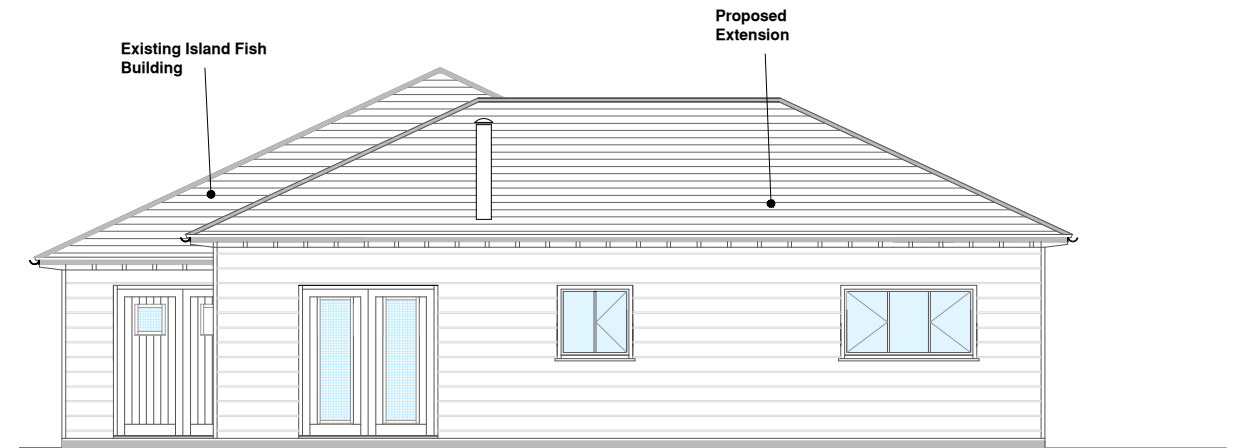

North Elevation (proposed)

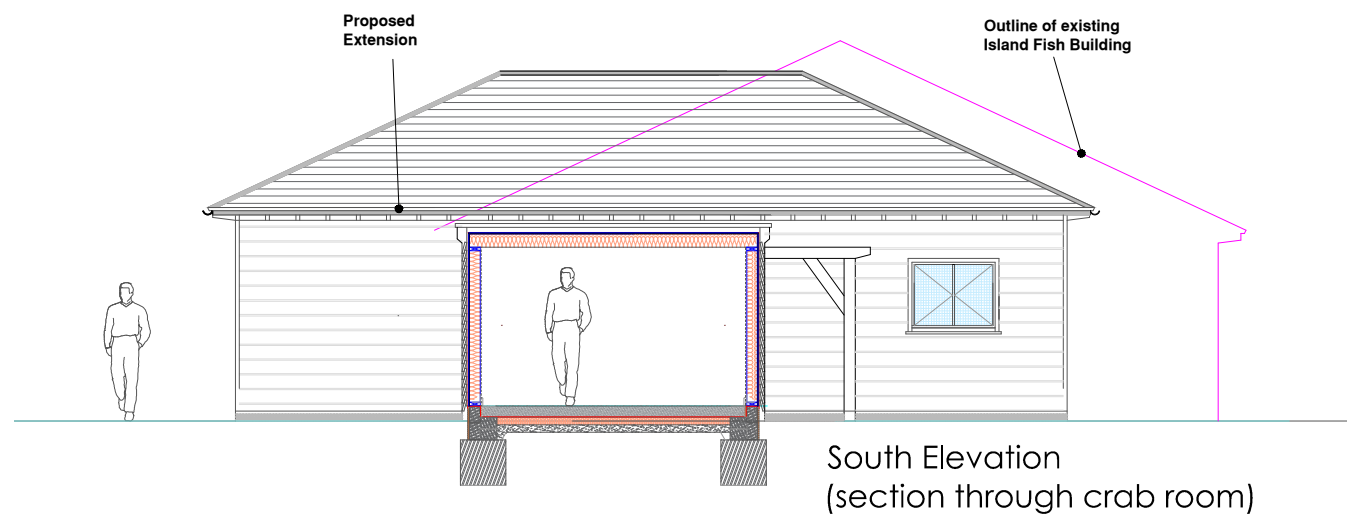


South Elevation
(section through crab room)

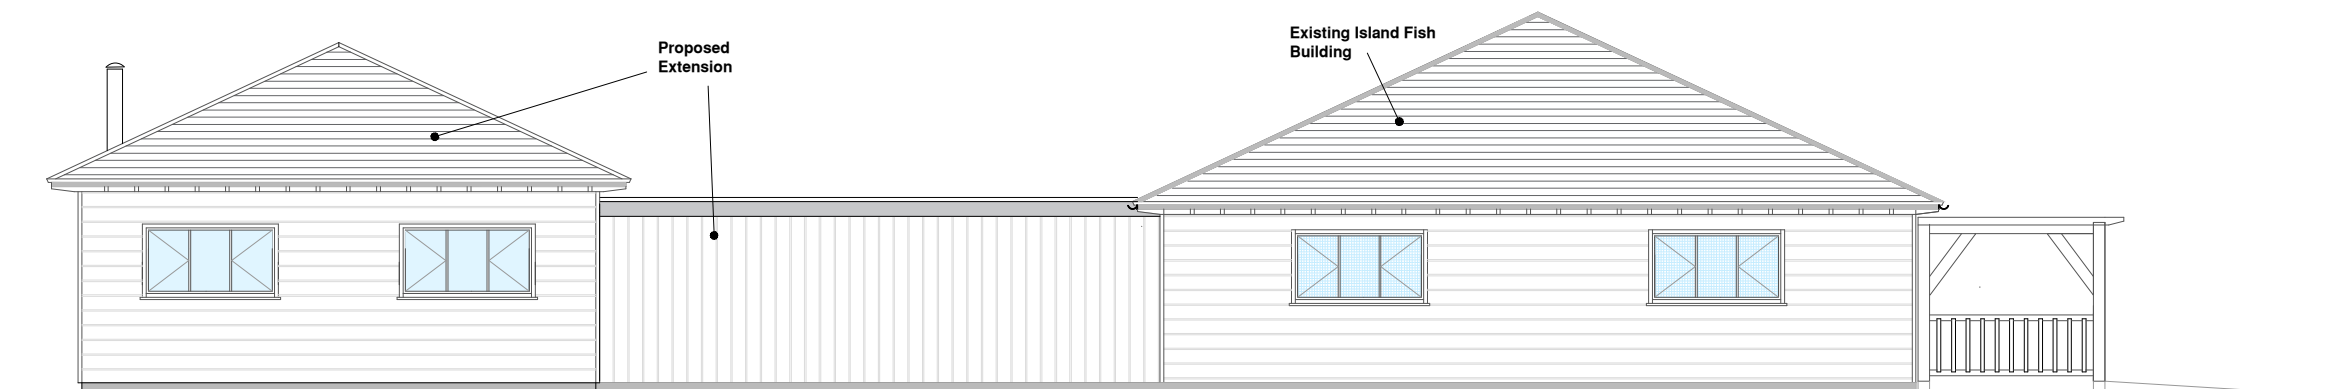

West Elevation (proposed)

Planning drawings - not to be used for fabrication or construction
Please feed back any discrepancies to Post and Beam Ltd

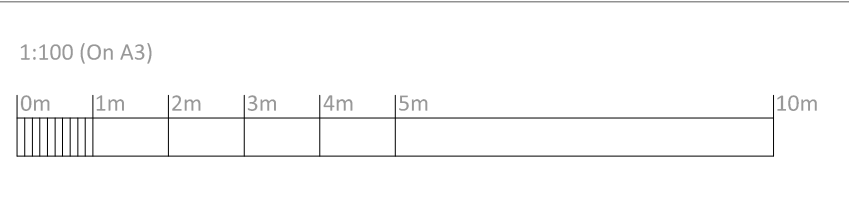

Planning					
For: Island Fish Project: Staff Acc and Kitchen extension	DRAWING NO	TITLE	REV	DATE	SCALE
Island Fish Brhyer, ISles of Scilly	004	Proposed Elevations Proposed section (flat roof)	PL.A	08/10/2021	1:100 (on A3)