


RECEIVED

By Olivia.Rickman at 4:42 pm, Dec 02, 2021

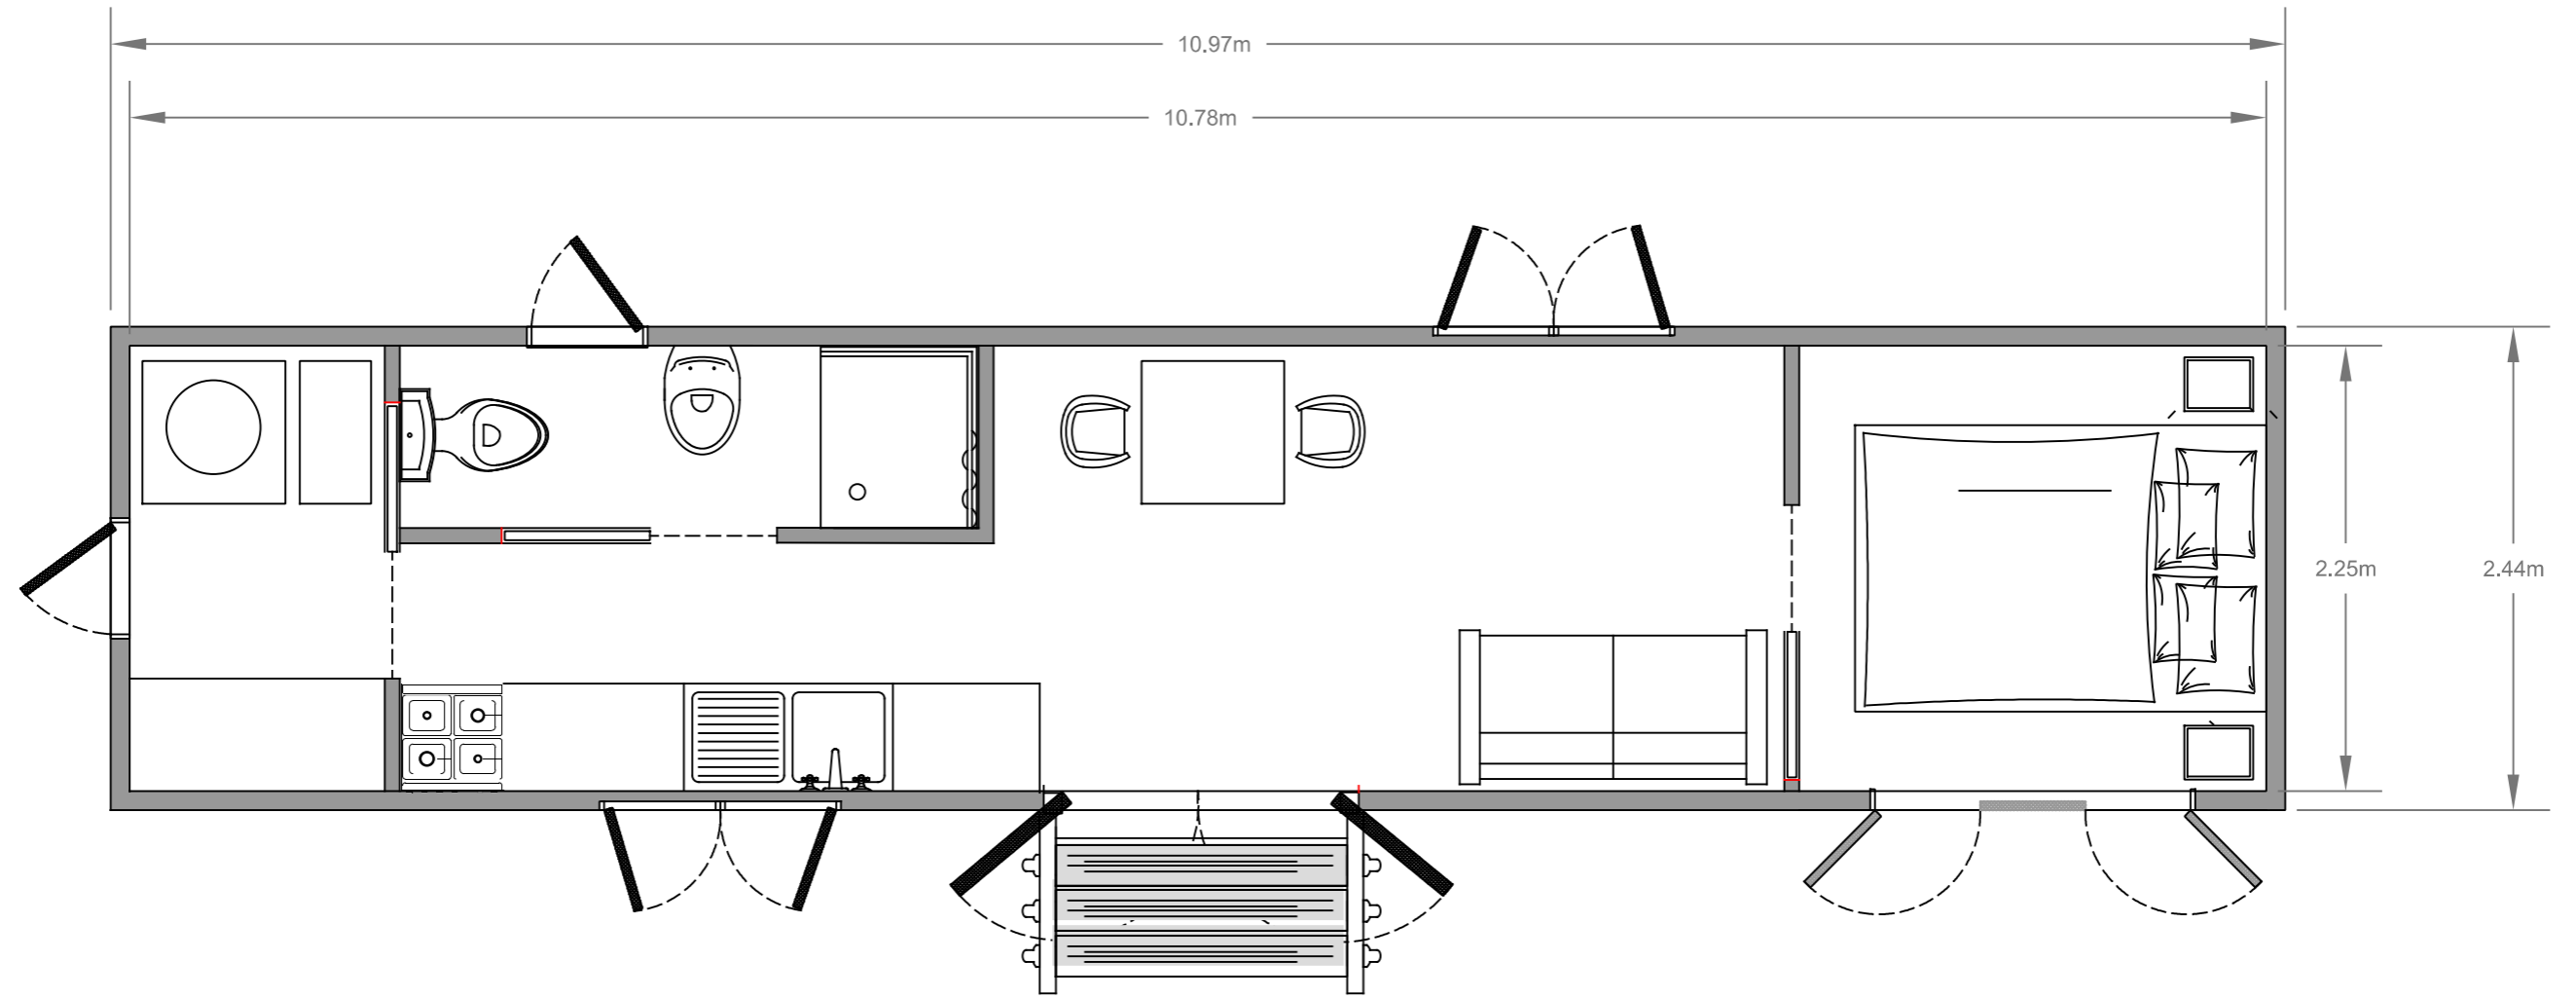

Scale: 1:40 @ A3
Drawing Date: 21/11/2021
Drawing Name: Shepherds Hut Floor Plan
Site: Land adj. to Connemara Chalets