


RECEIVED
By Olivia.Rickman at 4:44 pm, Dec 02, 2021

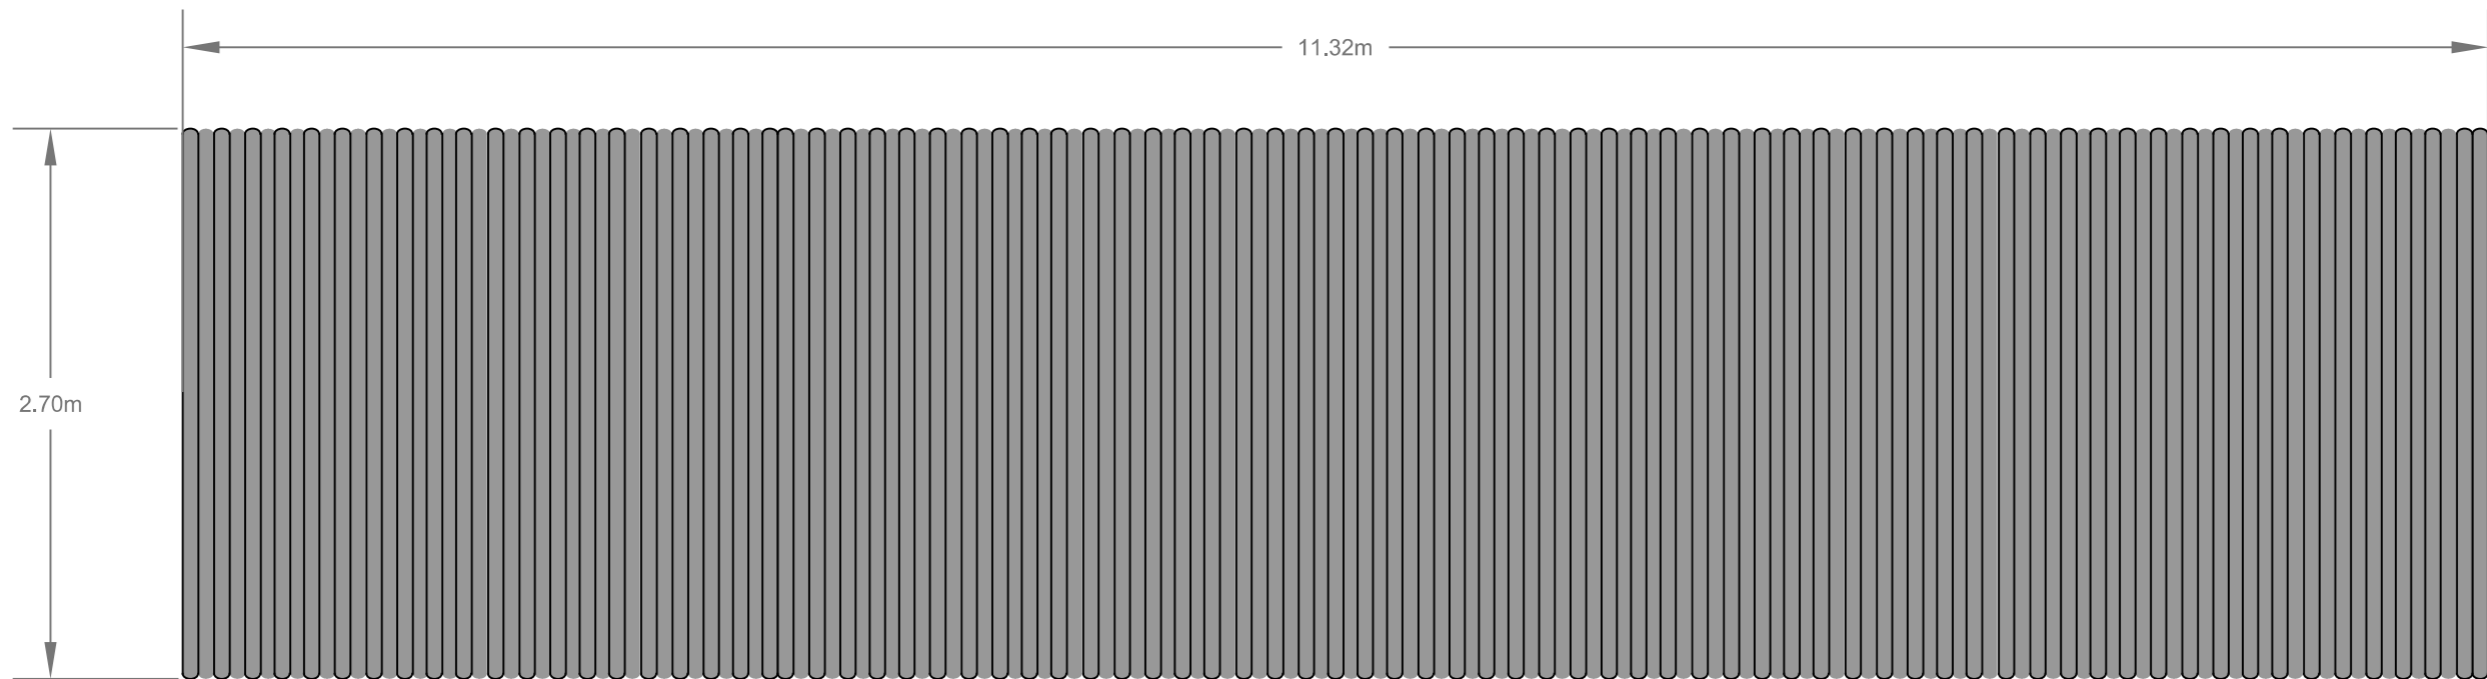

Scale:	1:40 @ A3
Drawing Date:	21/11/2021
Drawing Name:	Shepherds Hut Roof Plan
Site:	Land adj. to Connemara Chalets