



RECEIVED


By Olivia.Rickman at 9:24 am, Dec 21, 2021

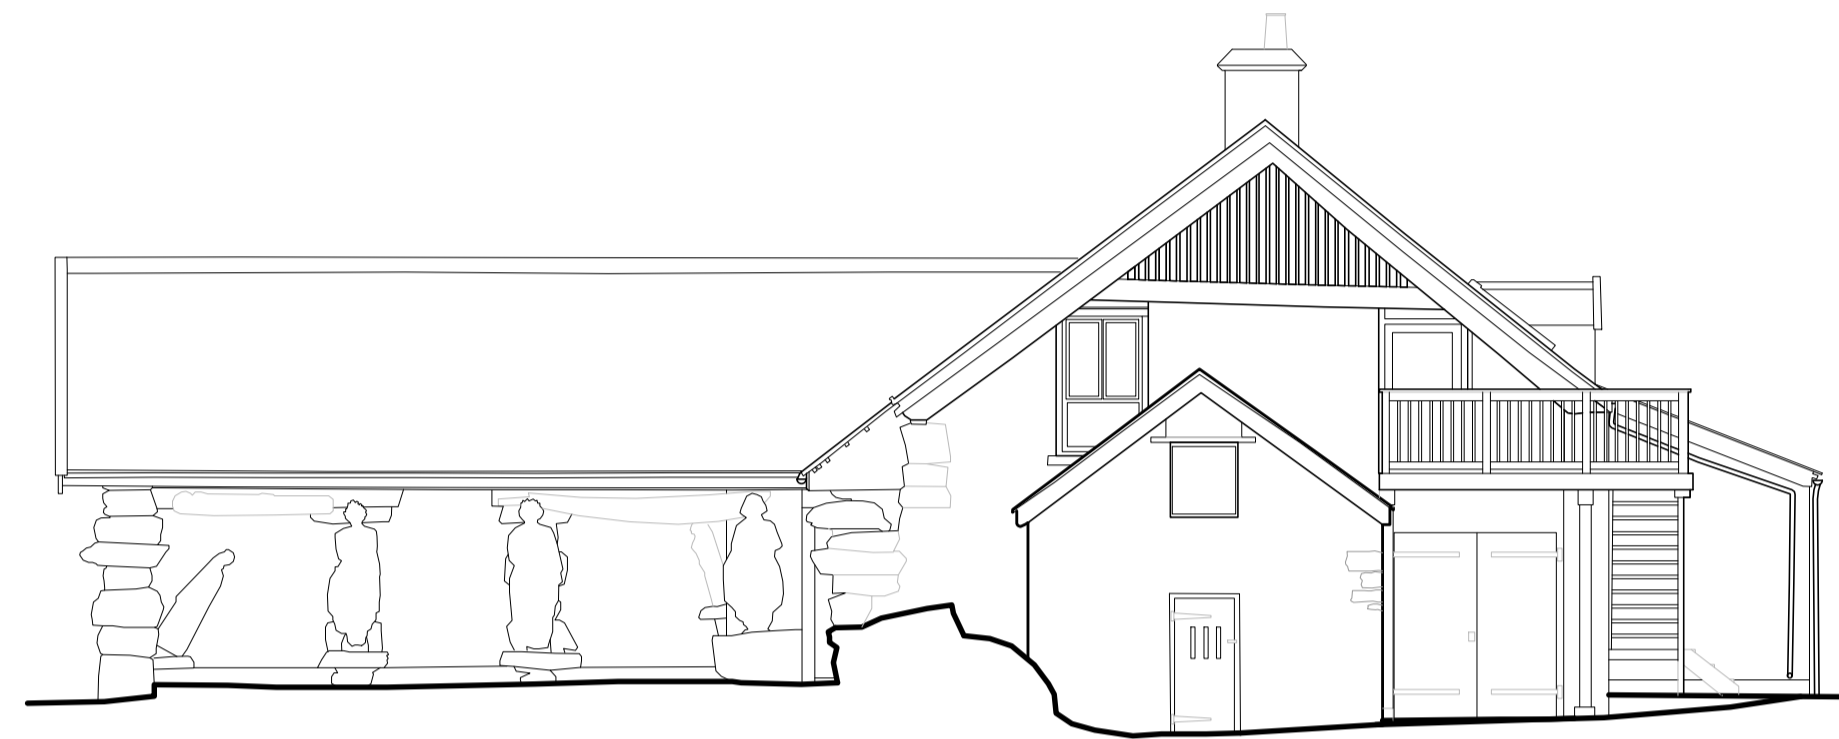


NORTH ELEVATION

 

WEST ELEVATION

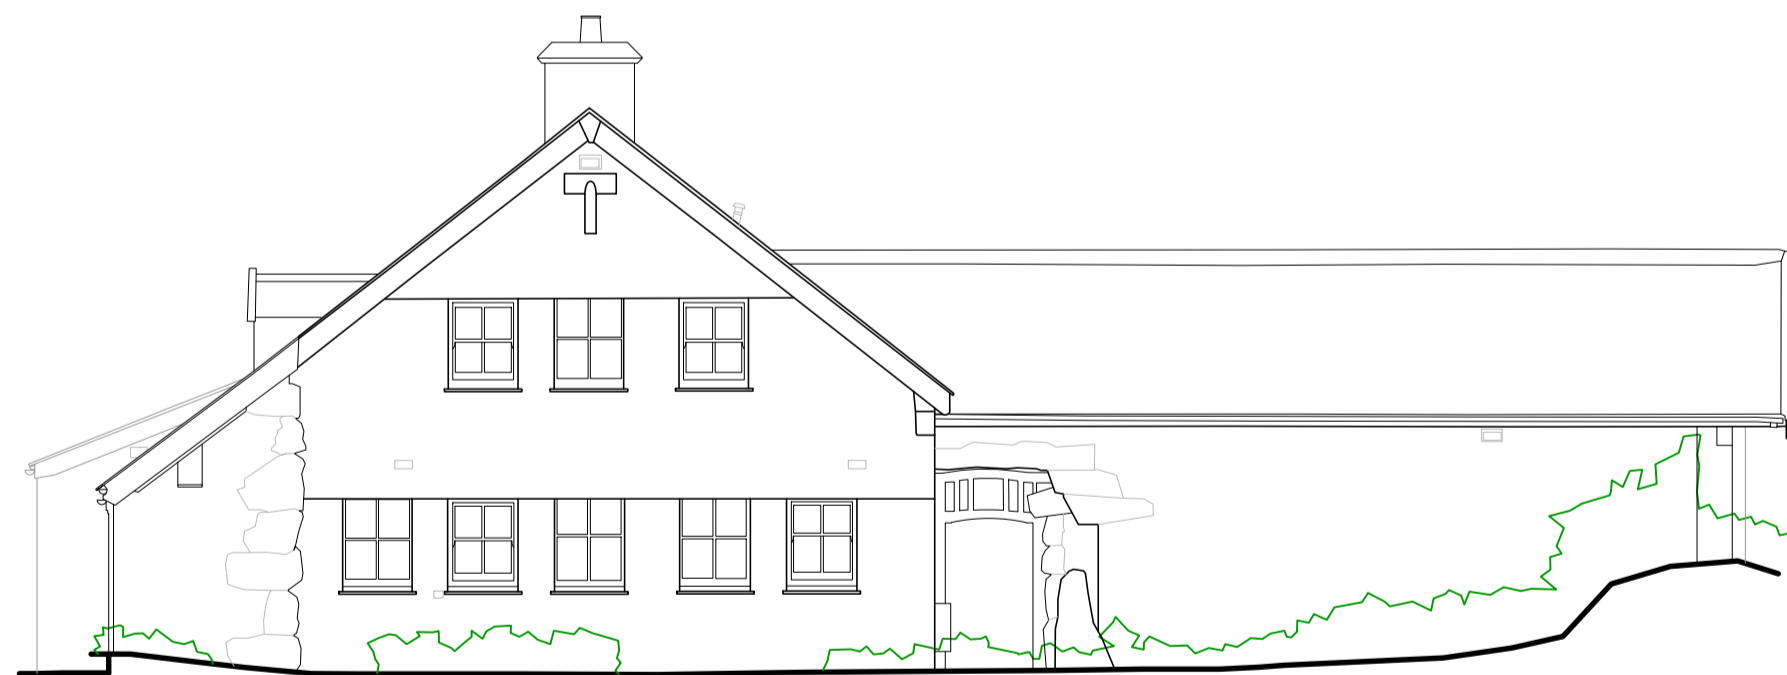

SOUTH ELEVATION

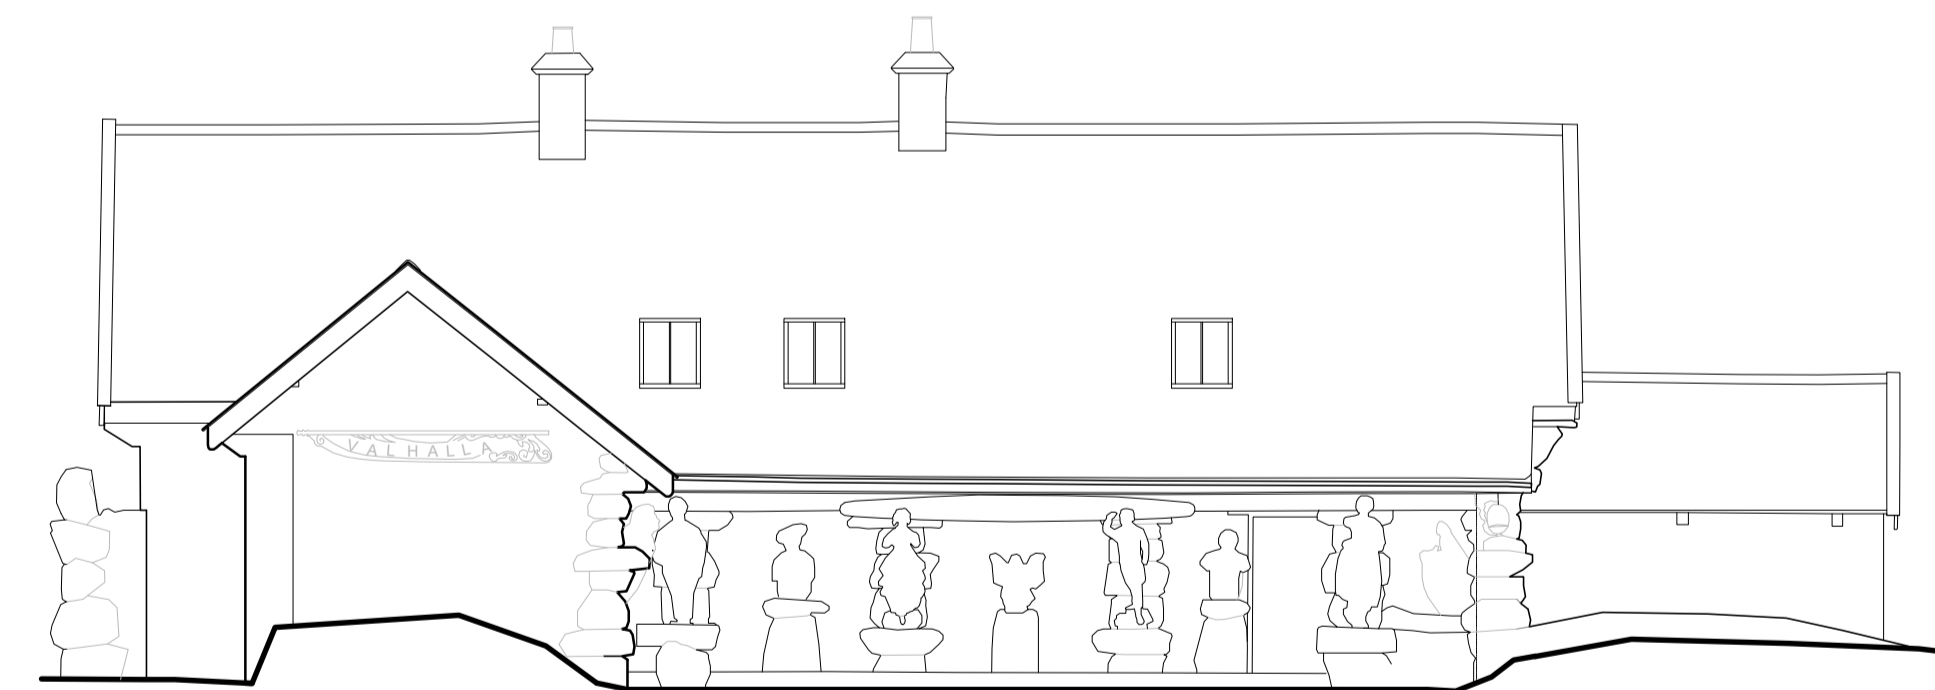

EAST ELEVATION

Rev. JW NL 01.12.21 First Issue
OR CH Date Notes

PROJECT VALHALLA

DRAWING EXISTING ELEVATIONS

DRAWING No. 4137 - 006

DRAWING SIZE 1:100 @ A1 DATE Dec 2021
1:200 @ A3

**llewellyn
harker
lowe**