



EXISTING FIRST FLOOR PLAN

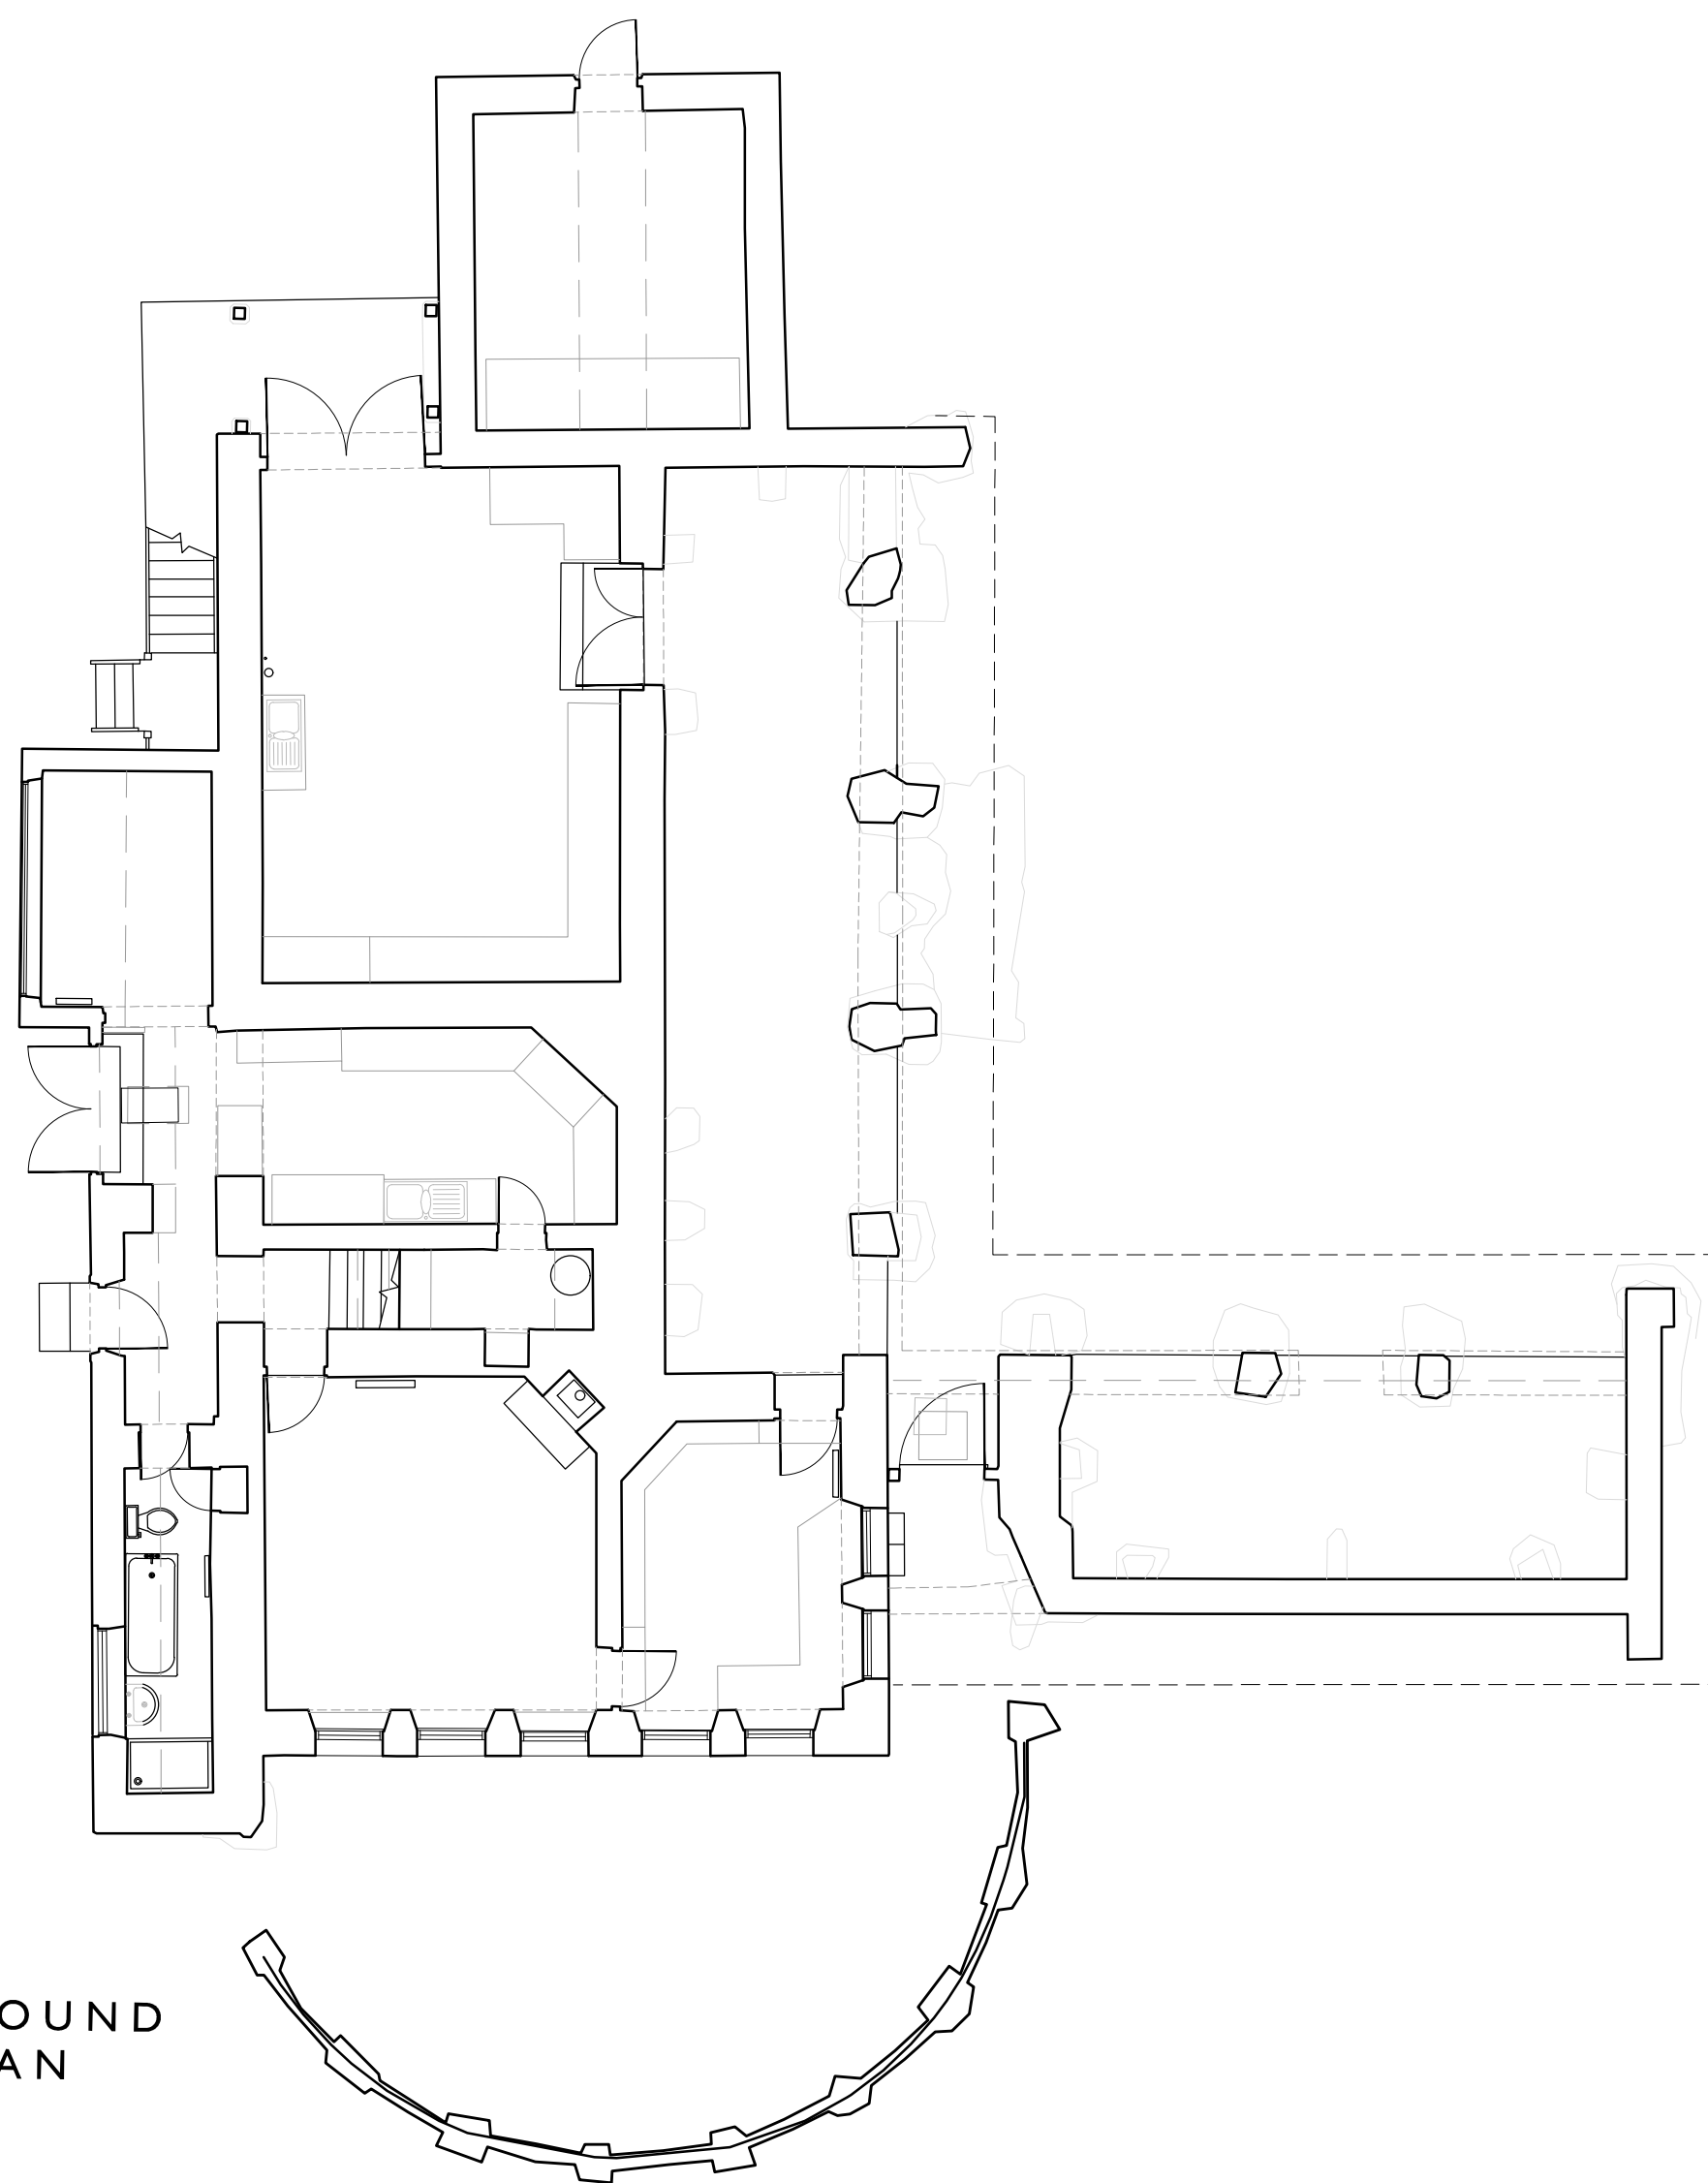


EXISTING GROUND FLOOR PLAN

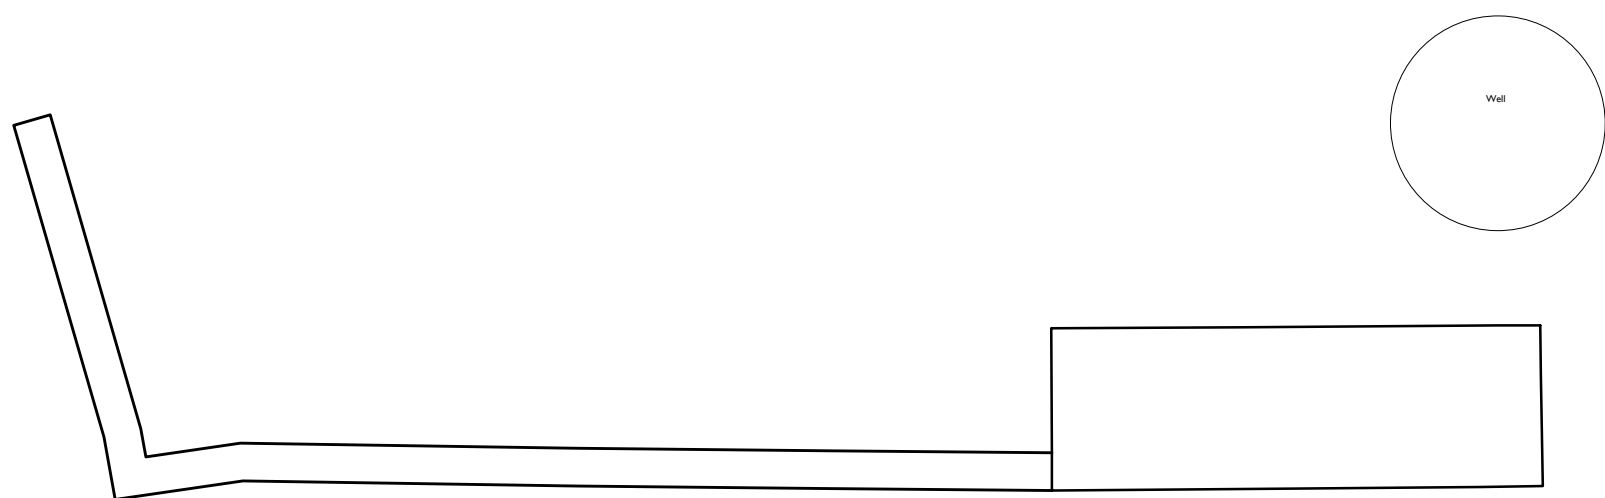

RECEIVED

By Olivia.Rickman at 9:24 am, Dec 21, 2021

Rev.	JW	NL	02.12.21	First Issue
OK	Ch	Date	Notes	
PROJECT VALHALLA				
DRAWING EXISTING PLANS				
DRAWING No. 4137 - 005				
DRAWING SIZE 1:100 @ A1 DATE Dec 2021				
1:200 @ A3				

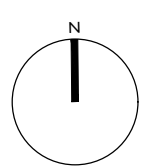

**llewellyn
harker
lowe**