



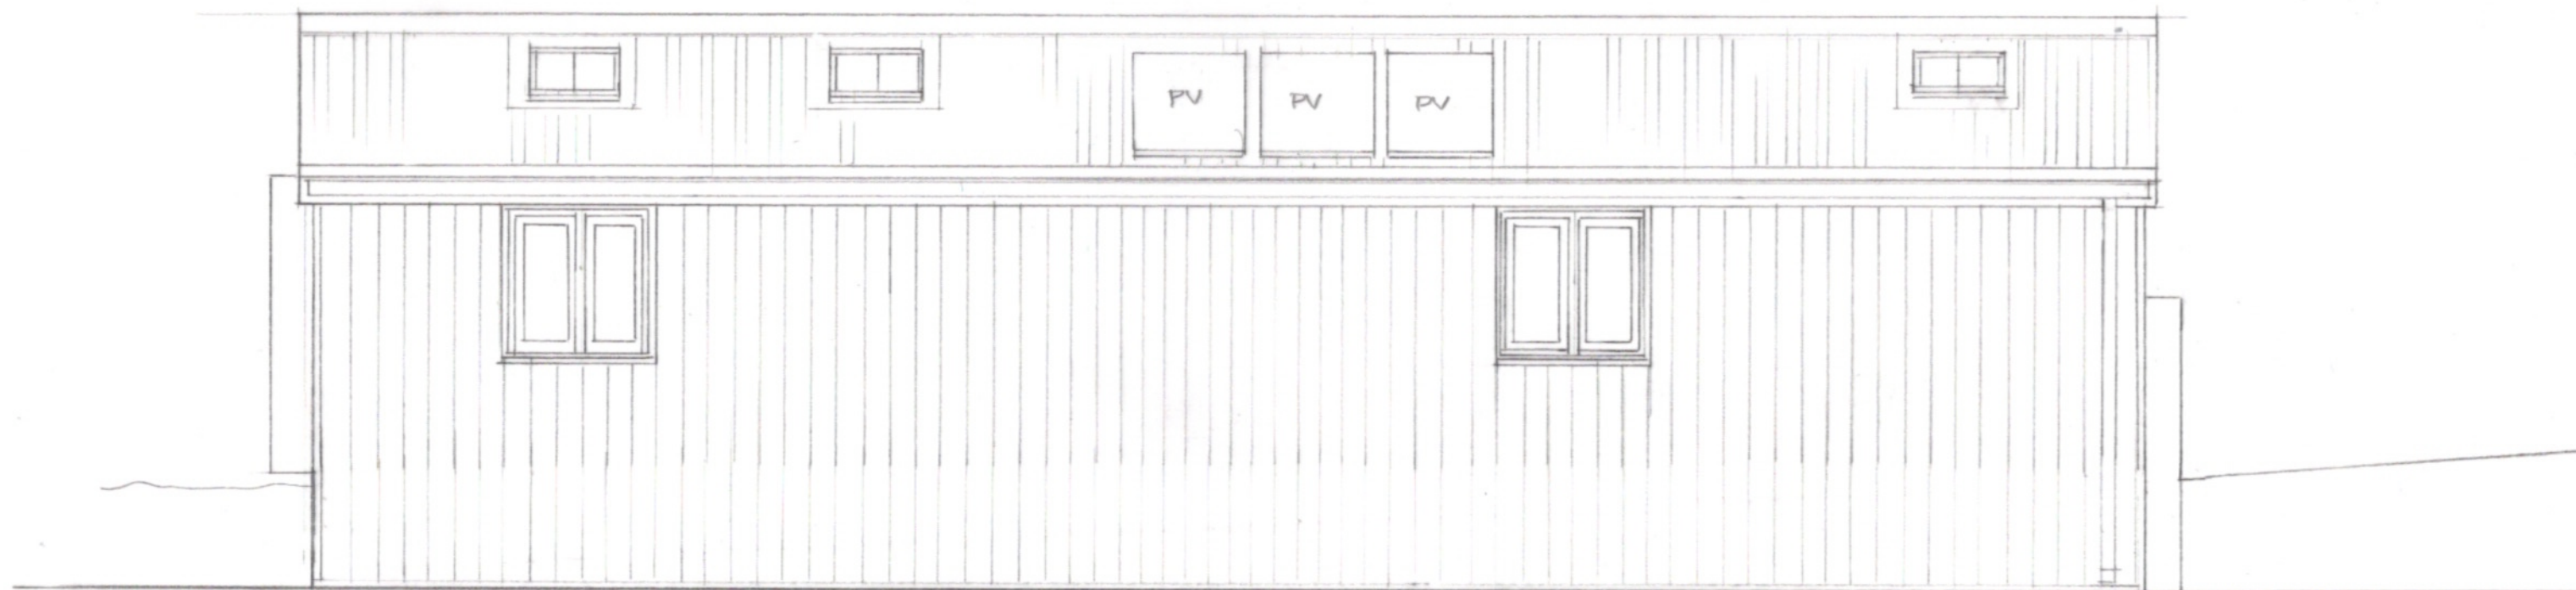

PROPOSED SOUTH ELEVATION.

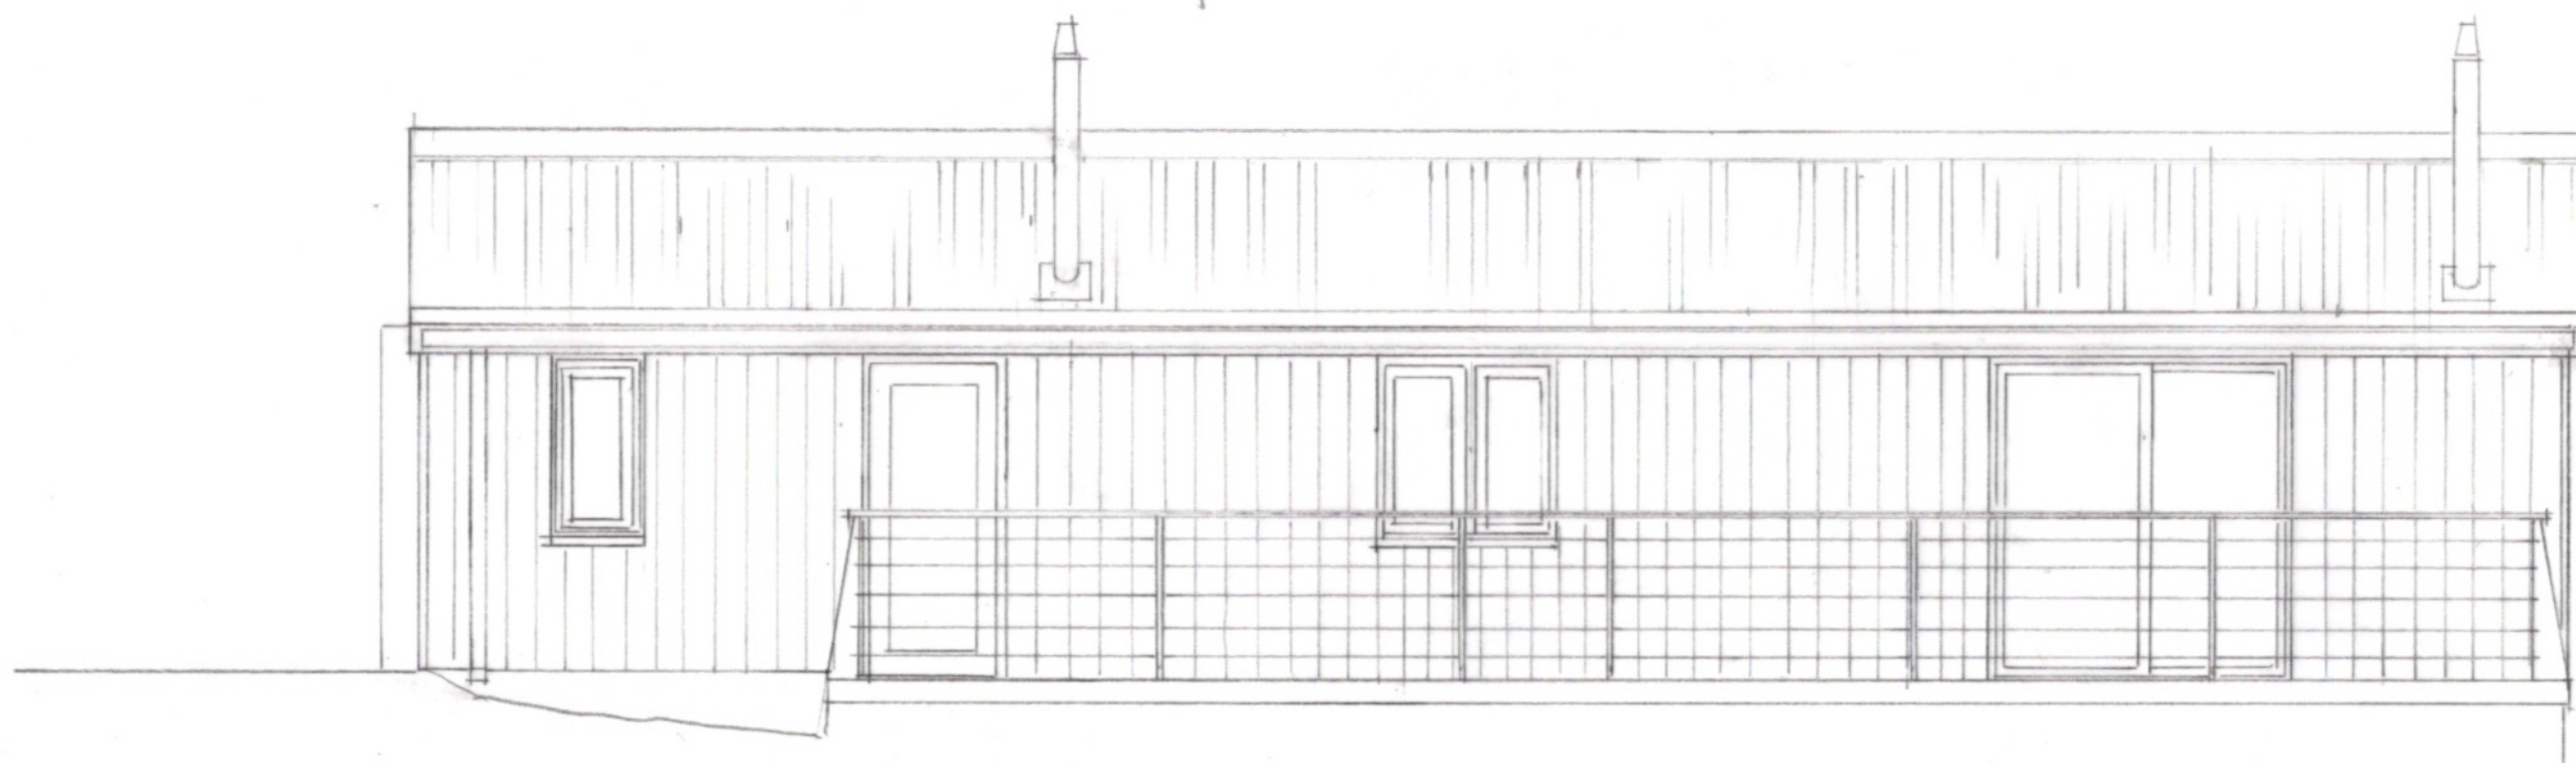

PROPOSED NORTH ELEVATION.

RECEIVED

By Liv Rickman at 9:39 am, Mar 03, 2022

ISLANDS ARCHITECTS

Porthcressa, St Mary's, Isles of Scilly, TR21 0JQ and
Courtney Cottage, Fairfiled Rd, Shroton, DT11 8QA,

Project:
Proposed House, Hillside Farm, Bryher

Drawing:
Proposed South and North Elevations

Scale: 1:50 @ A3 Drawn: bdc 19.11.21 Dwg No: 2136 / 02.C